



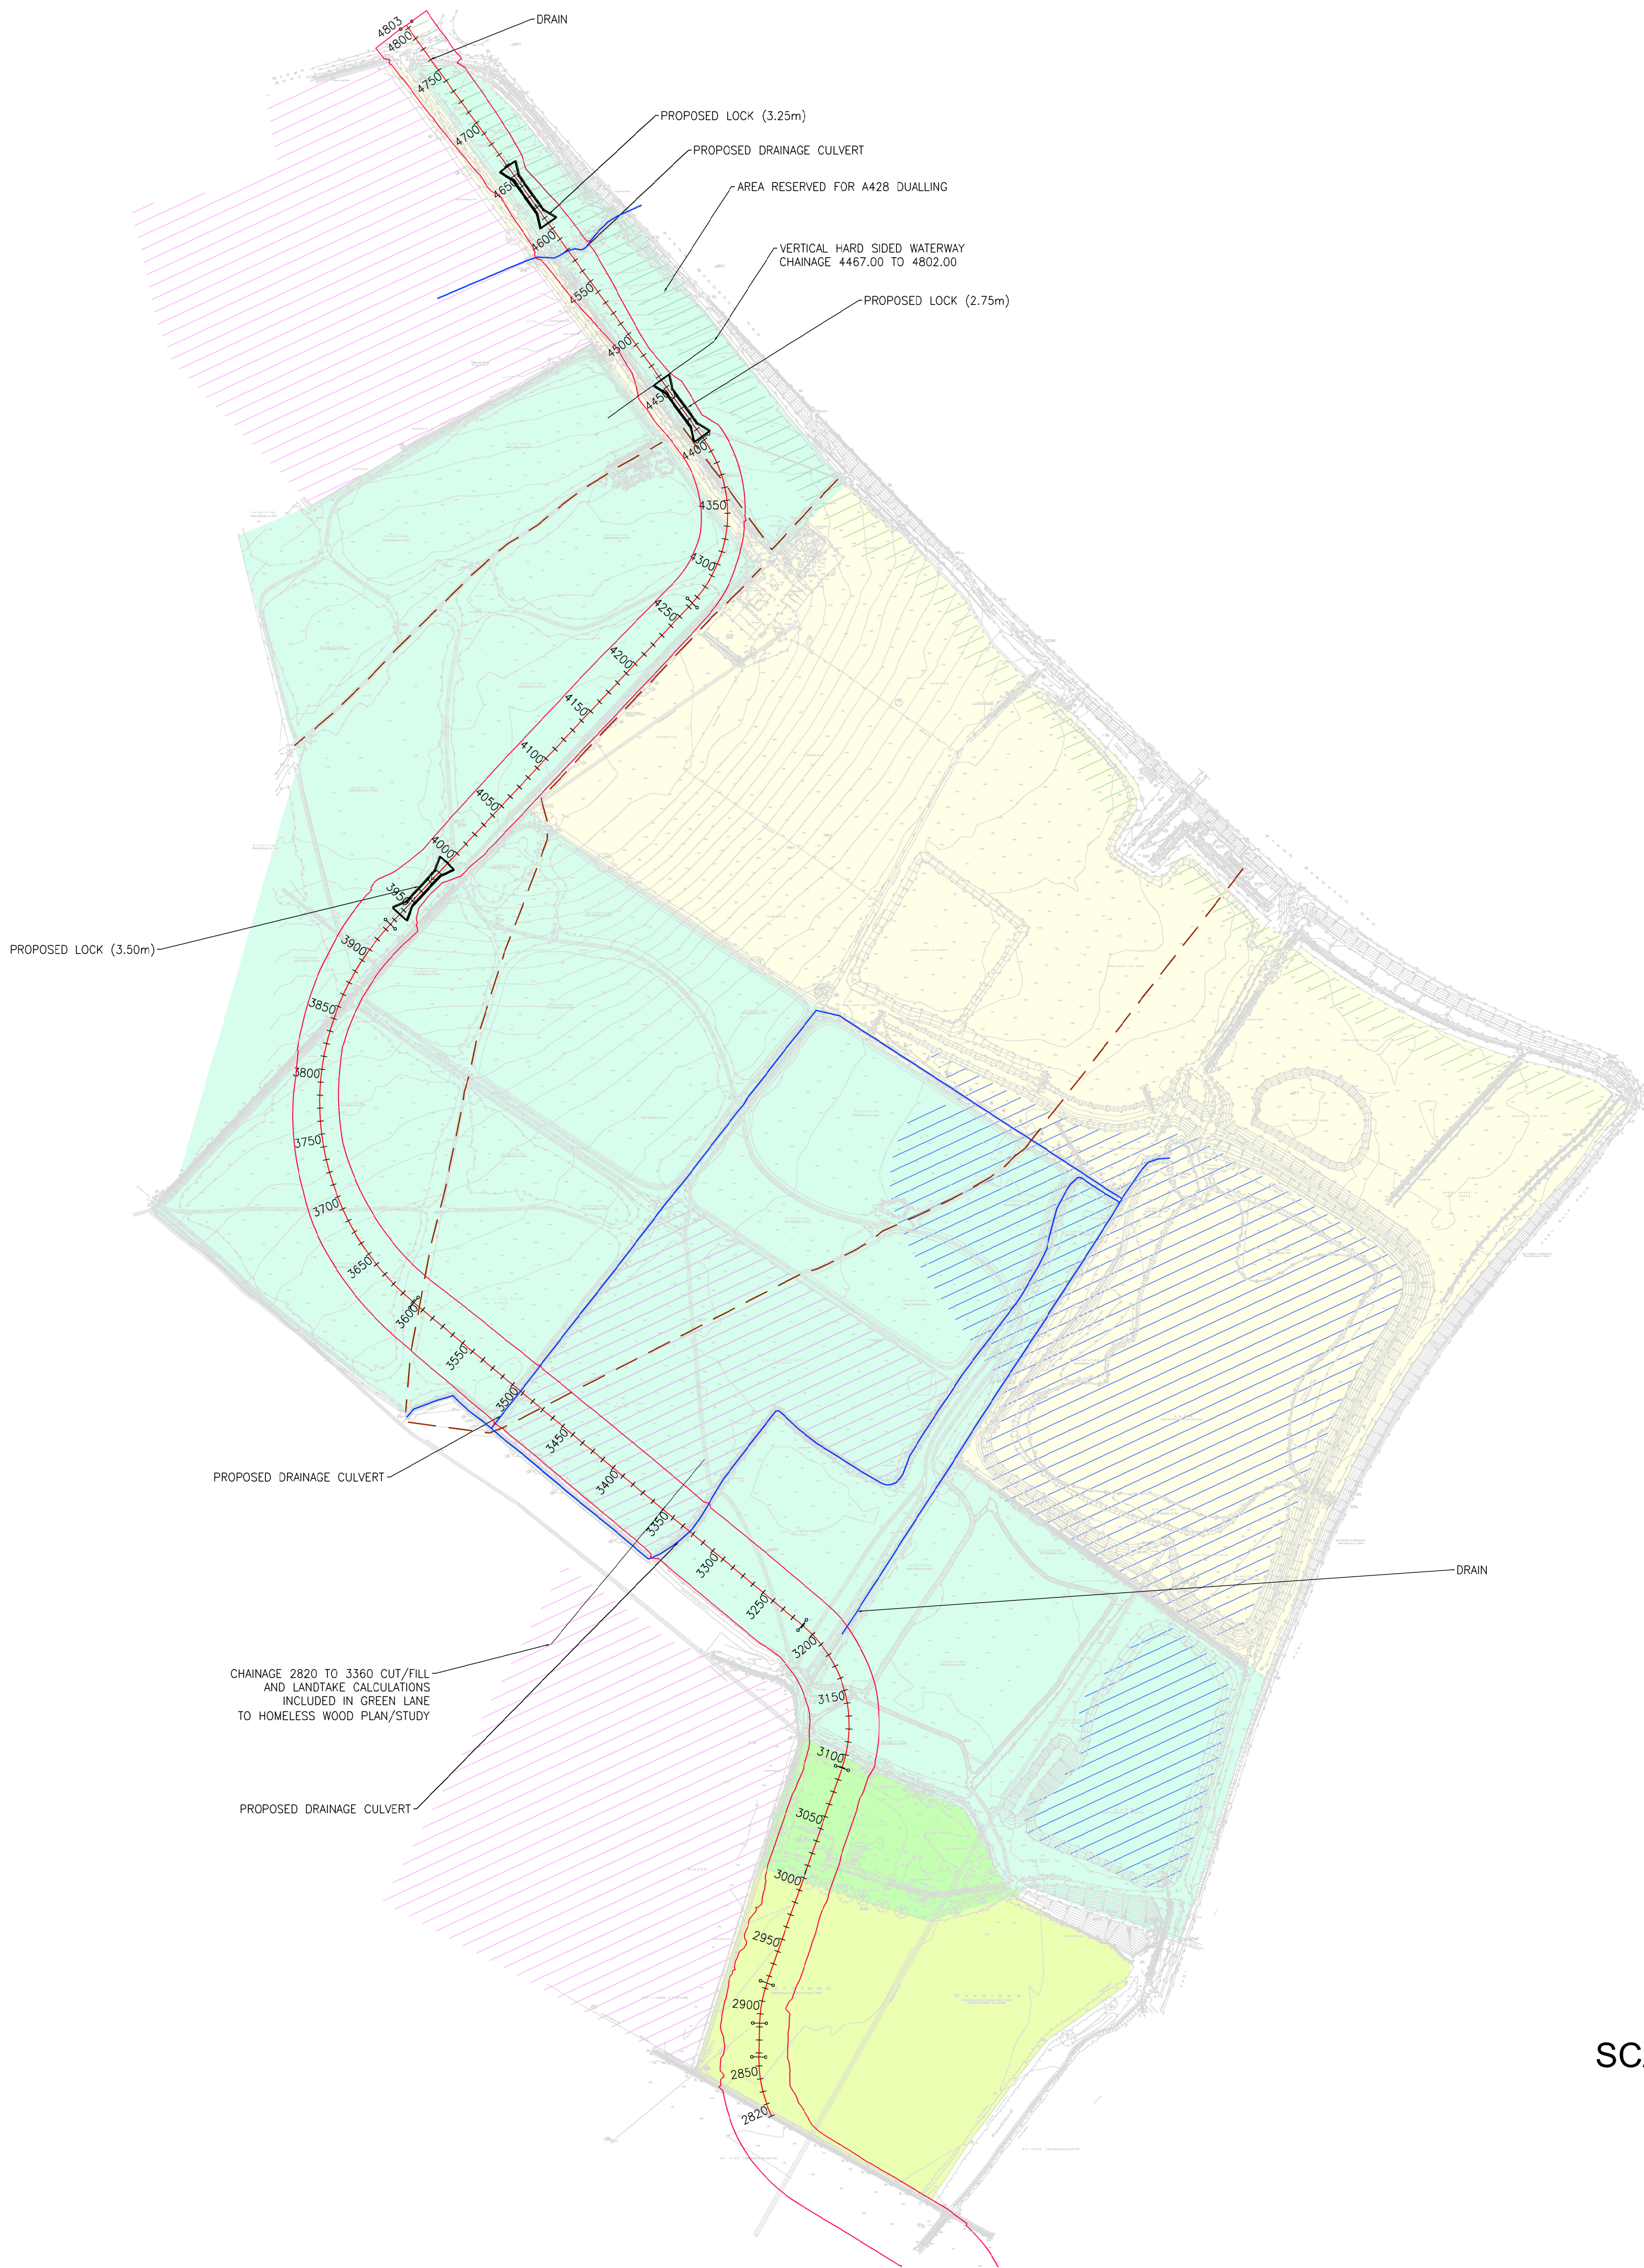


TABLE OF WATERWAY LANDTAKE (CHAINAGE 3360 TO CHAINAGE 4803)		
	Current Ownership	Area (sq.m)
1	Bedford Borough Council	3316
2	Marston Vale Trust	53366
3	Marston Vale Trust (reserved for A428)	2563
TOTAL		56682

ESTIMATED CUT/FILL SUMMARY (CHAINAGE 3360 TO CHAINAGE 4803)	
Cut	58199 cu. m
Fill	49289 cu. m
Net	8910 cu. m

- Key Plan:
- Bedford Borough Council
 - Marston Vale Trust
 - Anglian Water
 - O&H
 - Reserved For A428 Dualling
 - Current Floodplain
 - Ridge & Furrow Areas
 - Rights Of Way
 - Drains

- Notes:
- DO NOT SCALE FROM THIS DRAWING.
 - ALL LEVELS GIVEN IN METRES ABOVE ORDNANCE DATUM (eAOD).
 - ALL DIMENSIONS IN MILLIMETRES UNLESS OTHERWISE NOTED.
 - IN ADDITION TO THE PROPOSED DRAINAGE CULVERTS AND LOCK STRUCTURES SHOWN ON THE ALIGNMENT PLAN AND LONGITUDINAL SECTION, THE DESIGN ENVISAGES THAT:
 - A MINIMUM OF 2 NO FOOT BRIDGES WOULD BE REQUIRED FOR PEDESTRIAN/CYCLEWAY/BRIDLEWAY CROSSINGS WITHIN THE BELL FARM AREA. THE LOCATION AND MAKE UP OF THESE WILL BE DECIDED DURING FURTHER DESIGN DEVELOPMENT.
 - A MINIMUM OF 1 NO VEHICULAR ROAD CROSSING WOULD BE REQUIRED (FIXED, MOVABLE, SWING BRIDGE ETC) TO ACCOMMODATE TRAFFIC FOR O&M AND POTENTIALLY OTHERS USES WITHIN THE AREA. THE LOCATION AND DETAILS OF THE BRIDGE WILL BE DECIDED DURING FURTHER DESIGN DEVELOPMENT.
 - CHAINAGE 2820 TO 3360 IS A PART OF GREEN LANE TO HOMELESS WOOD SECTION. IT IS INCLUDED ON THIS DRAWING FOR REFERENCE BUT NOT CONSIDERED WHEN ESTIMATING LANDTAKE AND CUT/FILL VOLUMES FOR BELL FARM.

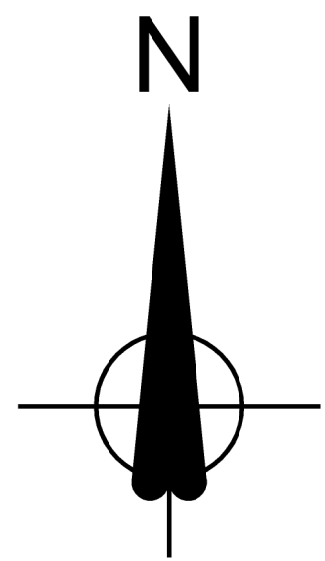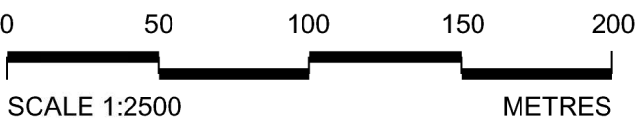

Rev	By	Chk	Appr	Date	Description

Client

BEDFORD BOROUGH COUNCIL

Bedford Borough Council
Borough Hall
Casswell Street
Bedford
MK42 8AP
Tel: 01234 267422

Halcrow Group Limited

Endeavour House, Foster Way, Cogen Park, Hampton, Peterborough, Cambs, PE7 8XK
Tel: +44 (0)1733 350033 Fax: +44 (0)1733 427868
www.halcrow.com

A CH2M HILL COMPANY

Halcrow

Project

**BEDFORD MILTON
KEYNES WATERWAY,
BELL FARM**

Drawing

**WATERWAY
LAYOUT PLAN
PREFERRED OPTION**

Drawn by: S. SZWEC Date: 13FEB2015
Checked by: J. NAWAZ Date: 13FEB2015
Approved by: J. NAWAZ Date: 13FEB2015




Drawing No.

476075-HG-00-DR-C-600

Revision

3

Drawing Scale: at A0@1:2500

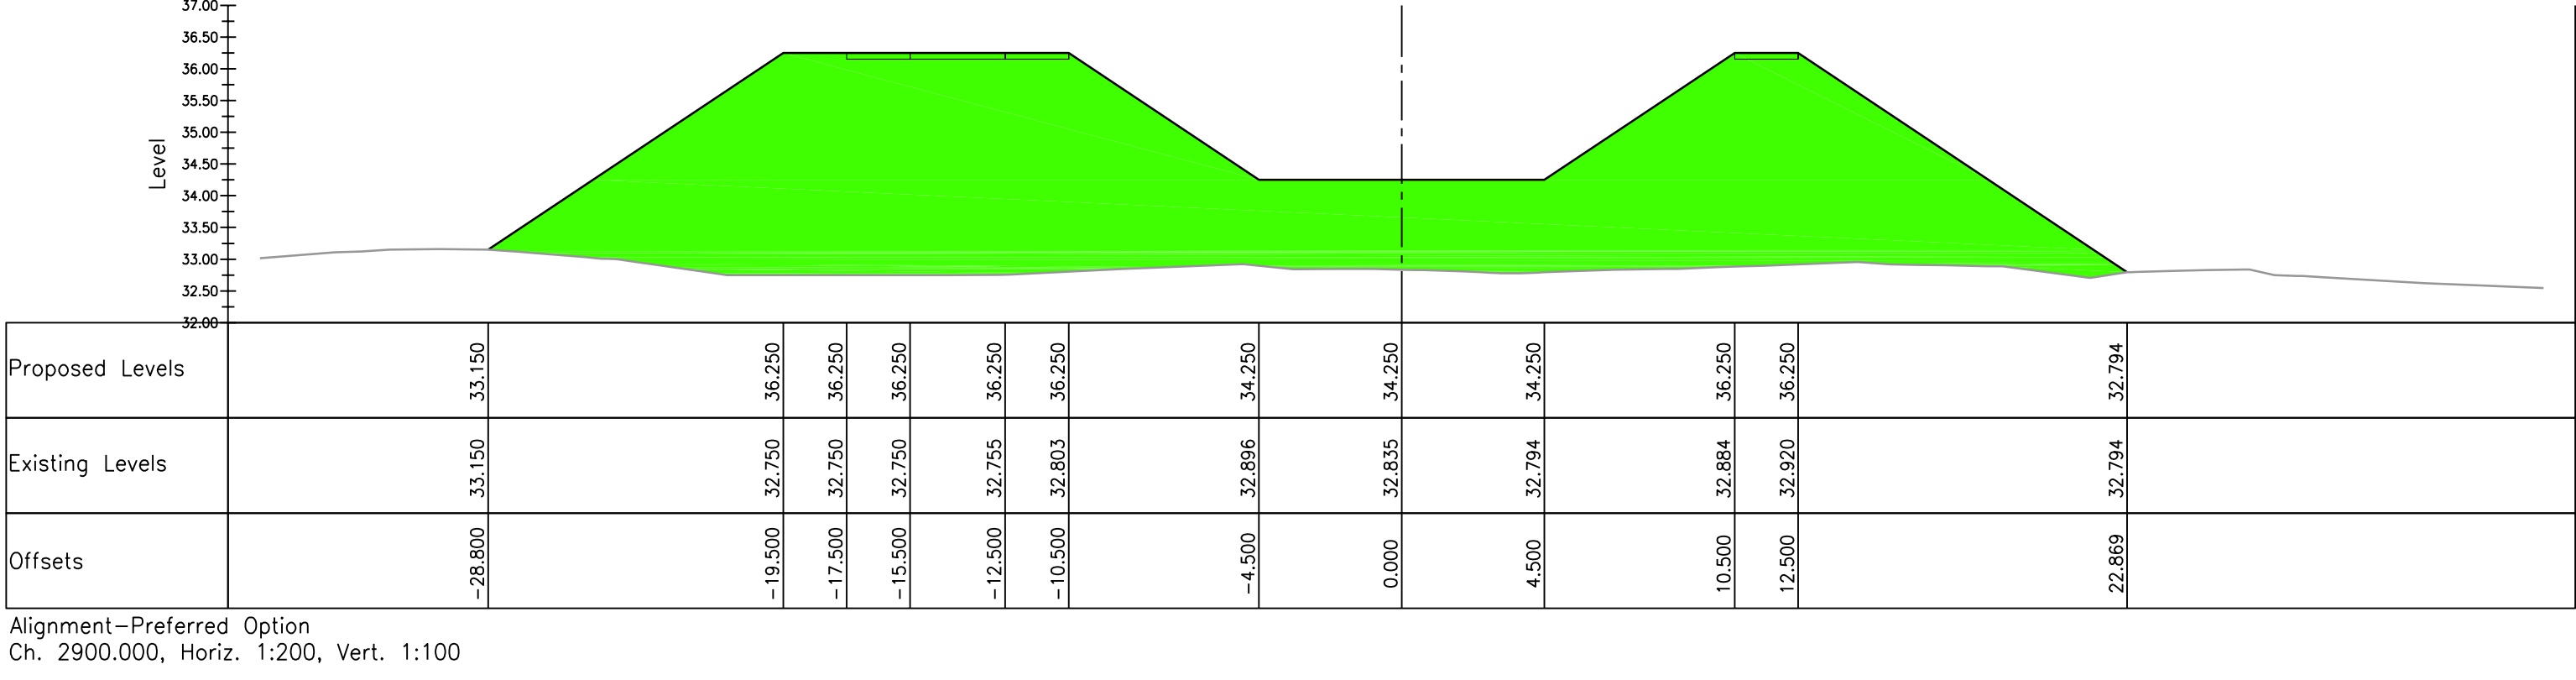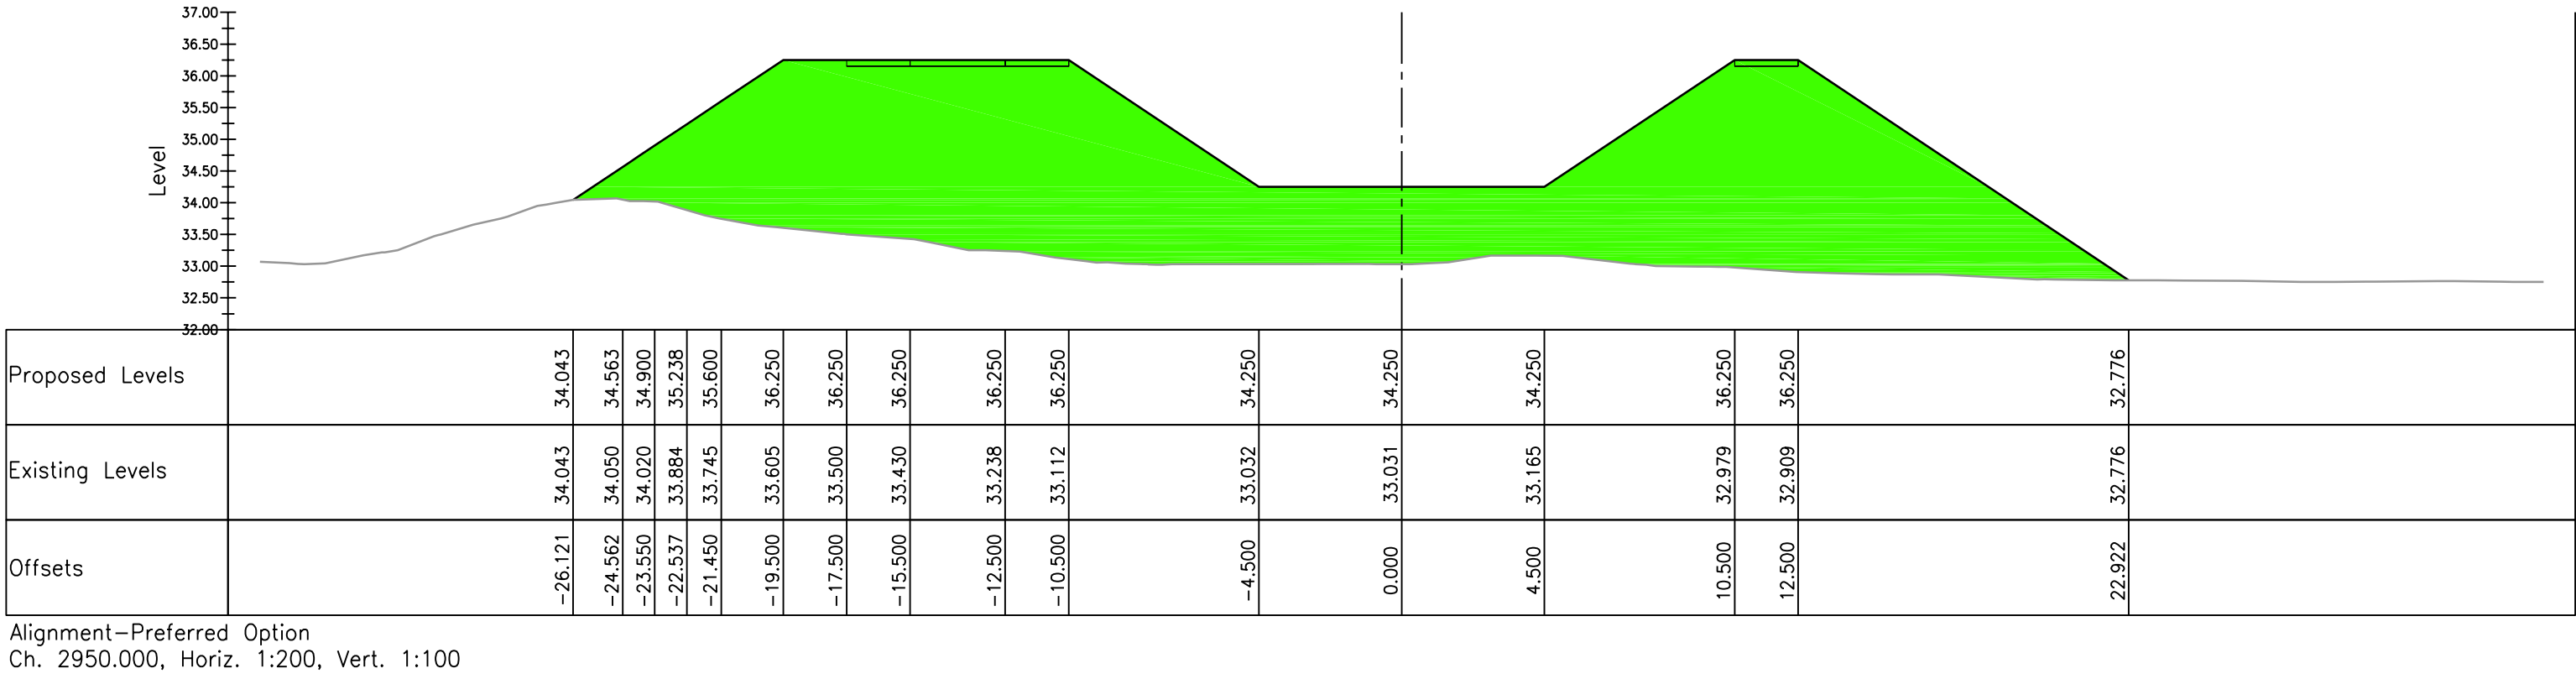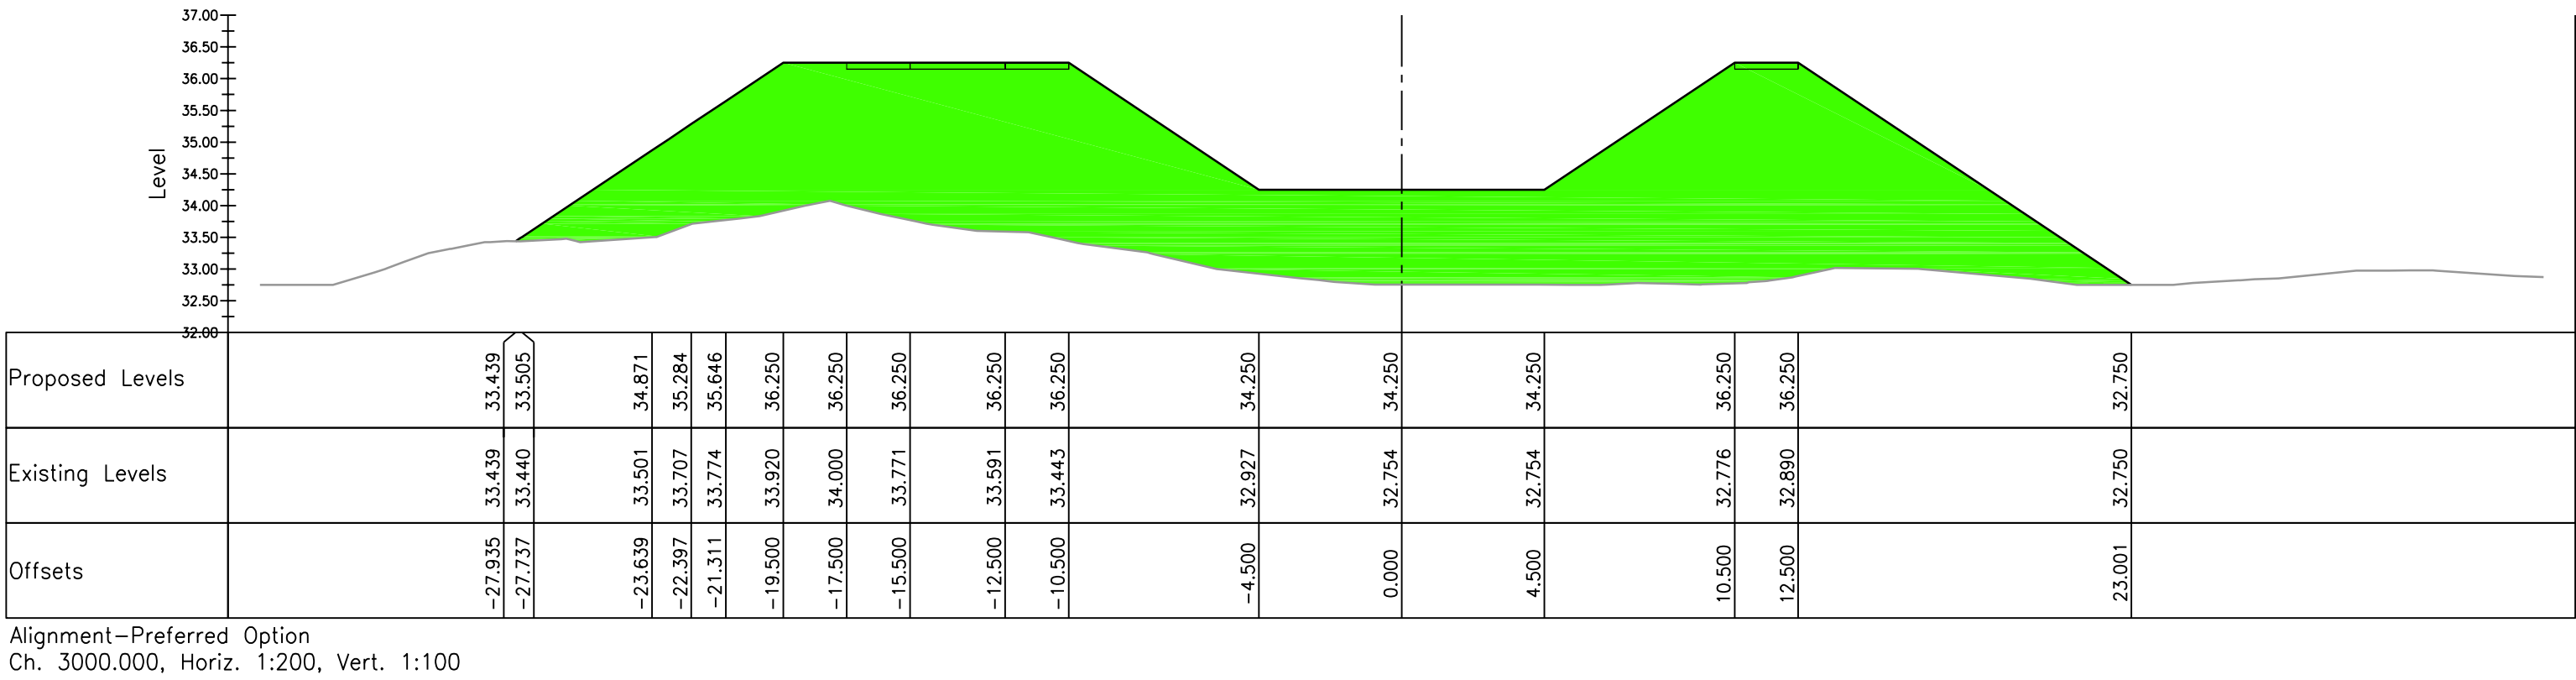

Key:

- Proposed Cut
- Proposed Fill

Notes:

- THIS DRAWING TO BE READ IN CONJUNCTION WITH THE RELEVANT SPECIFICATION AND ALL OTHER RELEVANT DRAWINGS.
- ALL DIMENSIONS AND LEVELS TO BE CHECKED ON SITE AND ANY DISCREPANCIES IDENTIFIED PRIOR TO COMMENCEMENT OF WORK.
- ALL DIMENSIONS IN MILLIMETRES UNLESS OTHERWISE NOTED.
- ALL LEVELS IN METRES UNLESS OTHERWISE NOTED.
- CHAINAGE 2820 TO 3360 IS A PART OF GREEN LANE TO HOMELESS WOOD SECTION. IT IS INCLUDED ON THIS DRAWING FOR REFERENCE BUT NOT CONSIDERED WHEN ESTIMATING LANDTAKE AND CUT/FILL VOLUMES FOR BELL FARM.

Rev	By	Chkd	Appvd	Date	Description
-----	----	------	-------	------	-------------

Client



Bedford Borough Council
Borough Hall
Cauldwell Street
Bedford
MK42 8AP
Tel 01234 267422

Halcrow Group Limited

Endeavour House, Forder Way, Cygnet Park, Hampton, Peterborough, Cambs, PE7 8GX
Tel +44 (0)1733 560033 Fax +44 (0)1733 427988
www.halcrow.com

A CH2M HILL COMPANY



Project

BEDFORD MILTON
KEYNES WATERWAY,
BELL FARM

Drawing

WATERWAY
DETAILED CROSS-SECTIONS
PREFERRED OPTION

Drawn by: S. SZWIEC

Date: 13FEB2015

Checked by: J. NAWAZ

Date: 13FEB2015

Approved by: J. NAWAZ

Date: 13FEB2015


Drawing No.

Revision


476075-HG-01-00-DR-C-610

3


Drawing Scale: 1:200

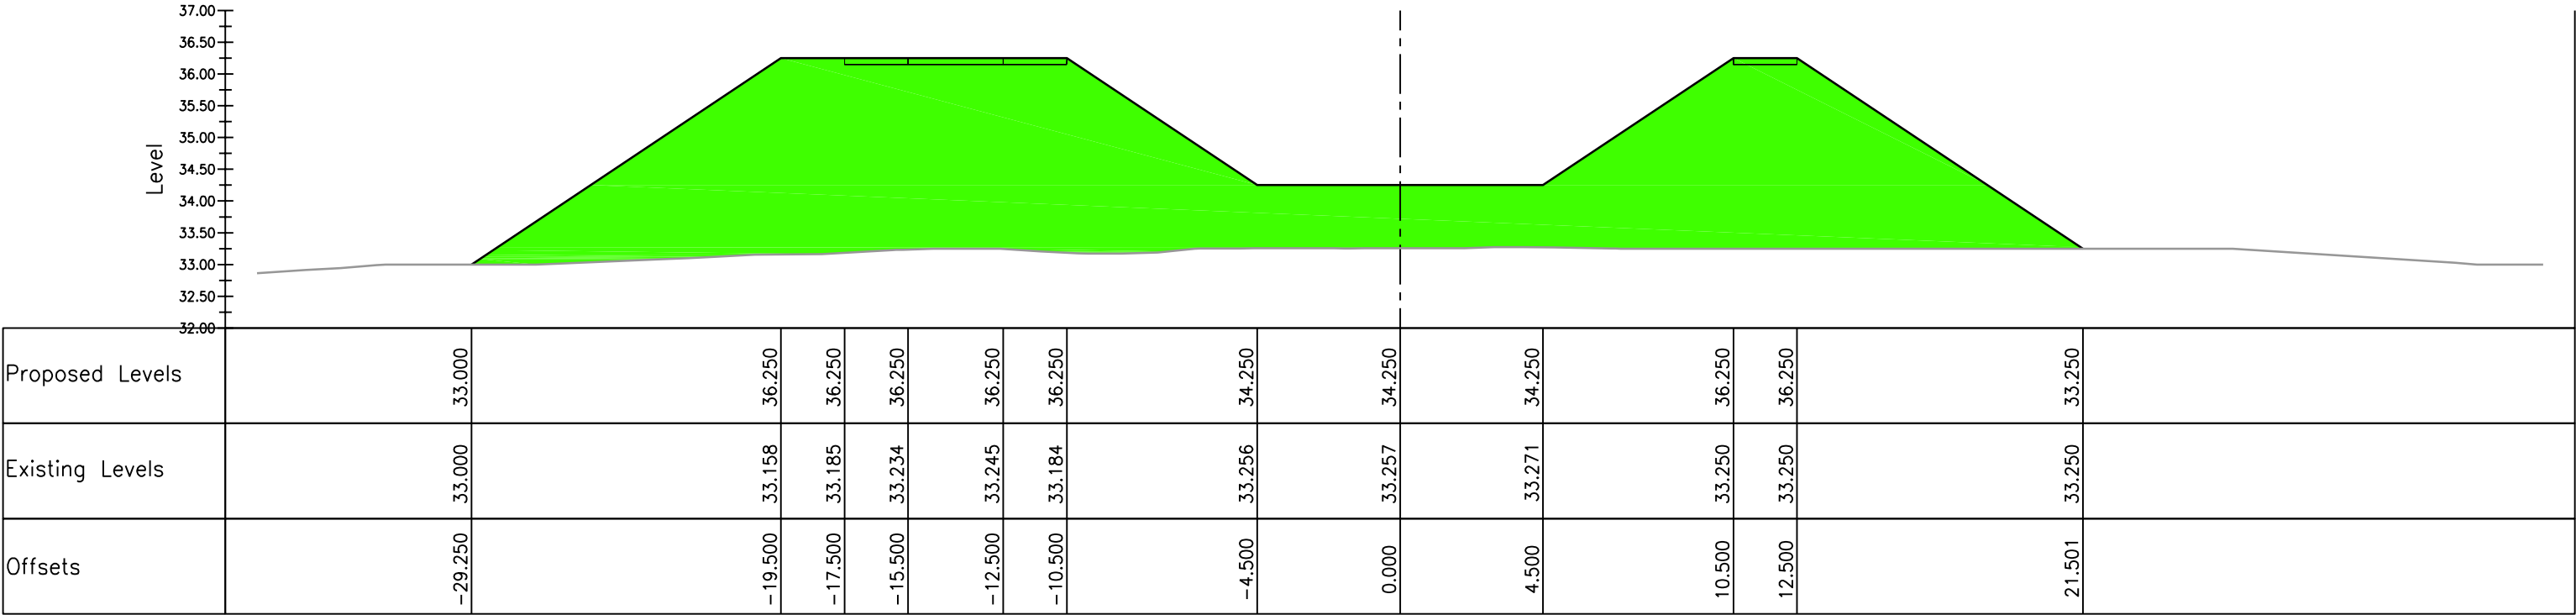

Alignment—Preferred Option
Ch. 3050.000, Horiz. 1:200, Vert. 1:100

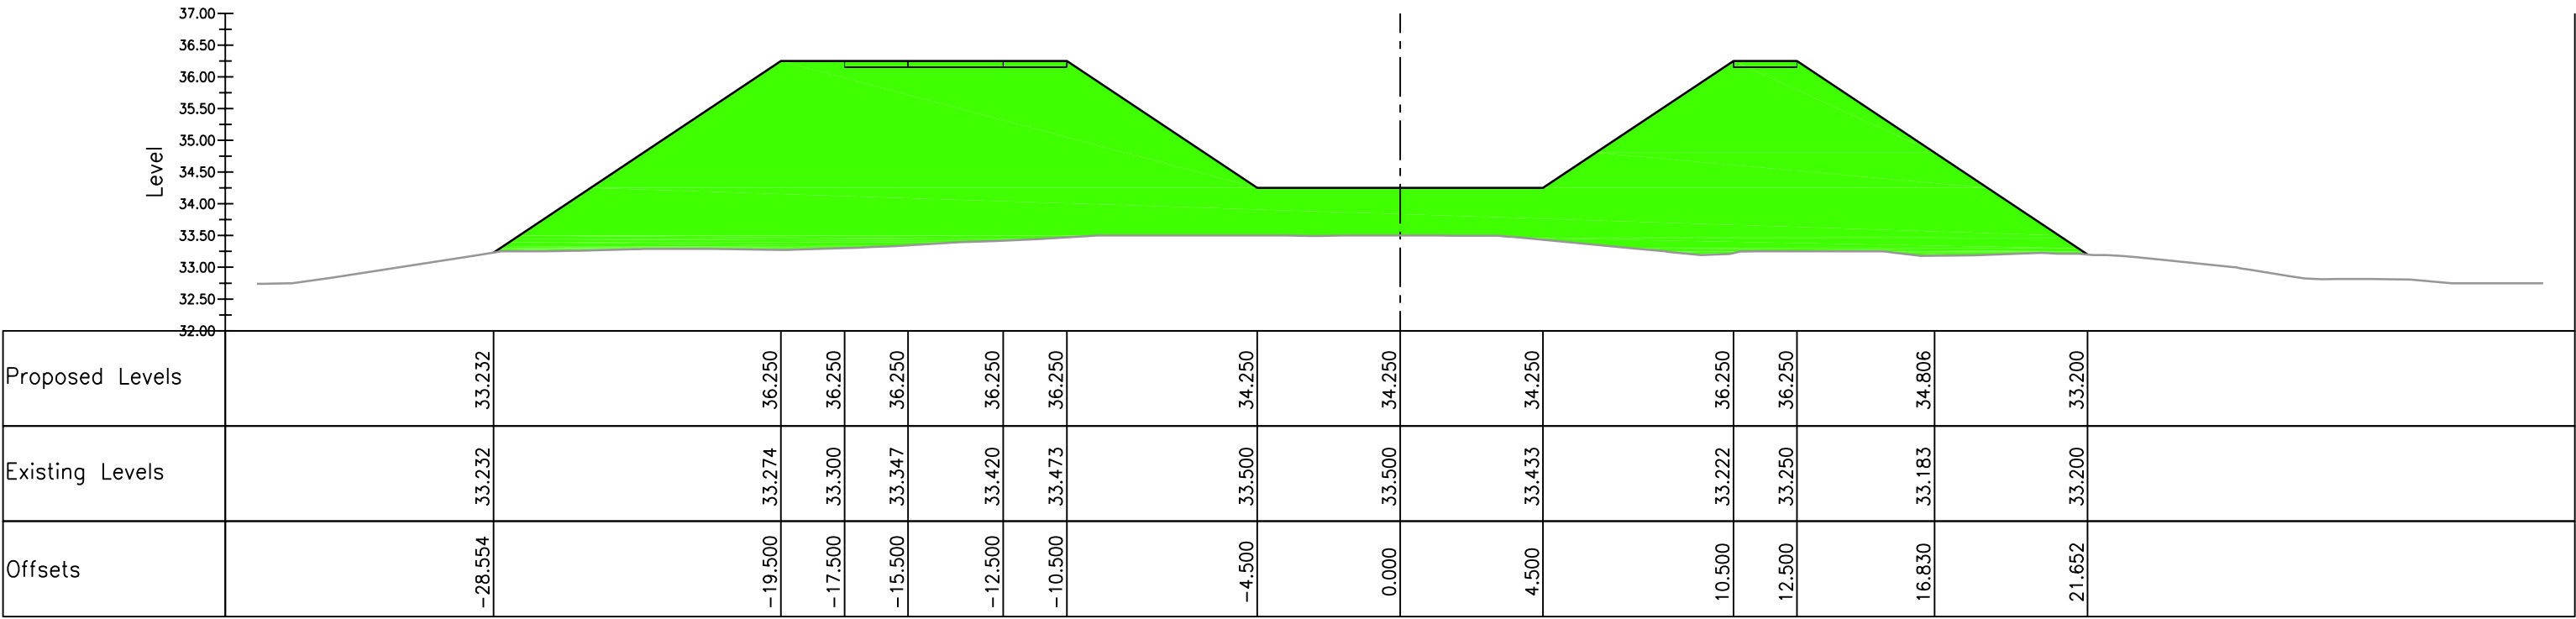

Alignment—Preferred Option
Ch. 3100.000, Horiz. 1:200, Vert. 1:100

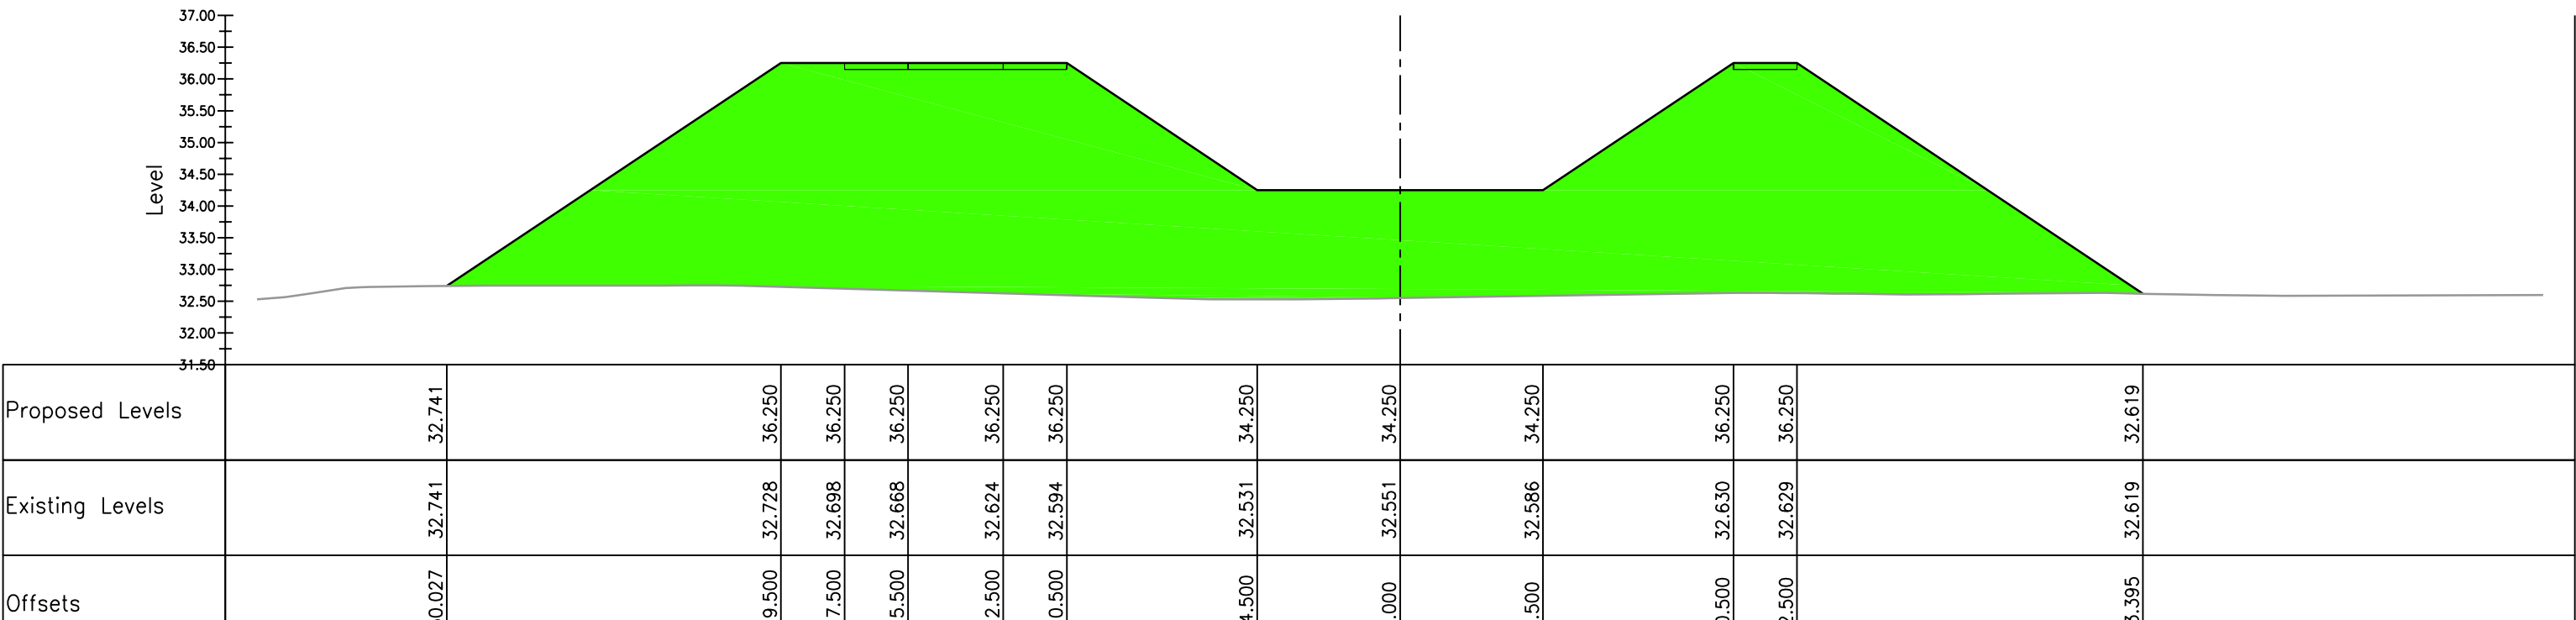

Alignment—Preferred Option
Ch. 3150.000, Horiz. 1:200, Vert. 1:100

Key:



Proposed Cut



Proposed Fill

Notes:

1. THIS DRAWING TO BE READ IN CONJUNCTION WITH THE RELEVANT SPECIFICATION AND ALL OTHER RELEVANT DRAWINGS.
2. ALL DIMENSIONS AND LEVELS TO BE CHECKED ON SITE AND ANY DISCREPANCIES IDENTIFIED PRIOR TO COMMENCEMENT OF WORK.
3. ALL DIMENSIONS IN MILLIMETRES UNLESS OTHERWISE NOTED.
4. ALL LEVELS IN METRES UNLESS OTHERWISE NOTED.
5. CHAINAGE 2820 TO 3360 IS A PART OF GREEN LANE TO HOMELESS WOOD SECTION. IT IS INCLUDED ON THIS DRAWING FOR REFERENCE BUT NOT CONSIDERED WHEN ESTIMATING LANDTAKE AND CUT/FILL VOLUMES FOR BELL FARM.

-	-	-	-	-	-
Rev	By	Chkd	Apprvd	Date	Description

Client



BEDFORD
BOROUGH COUNCIL

Bedford Borough Council
Borough Hall
Cauldwell Street
Bedford
MK42 9AP
Tel 01234 267422

Halcrow Group Limited
Endeavour House, Forder Way, Cygnet Park, Hampton, Peterborough, Cambs, PE7 8GX
Tel +44 (0)1733 560033 Fax +44 (0)1733 427988
www.halcrow.com

A CH2M HILL COMPANY

Project

BEDFORD MILTON
KEYNES WATERWAY,
BELL FARM

Drawing

WATERWAY
DETAILED CROSS-SECTIONS
PREFERRED OPTION

Drawn by: S. SZWIEC Date: 13FEB2015


Checked by: J. NAWAZ Date: 13FEB2015

Approved by: J. NAWAZ Date: 13FEB2015


Drawing No.	Revision
-------------	----------

476075-HG-01-00-DR-C-611	3
--------------------------	---


Drawing Scale: 1:200

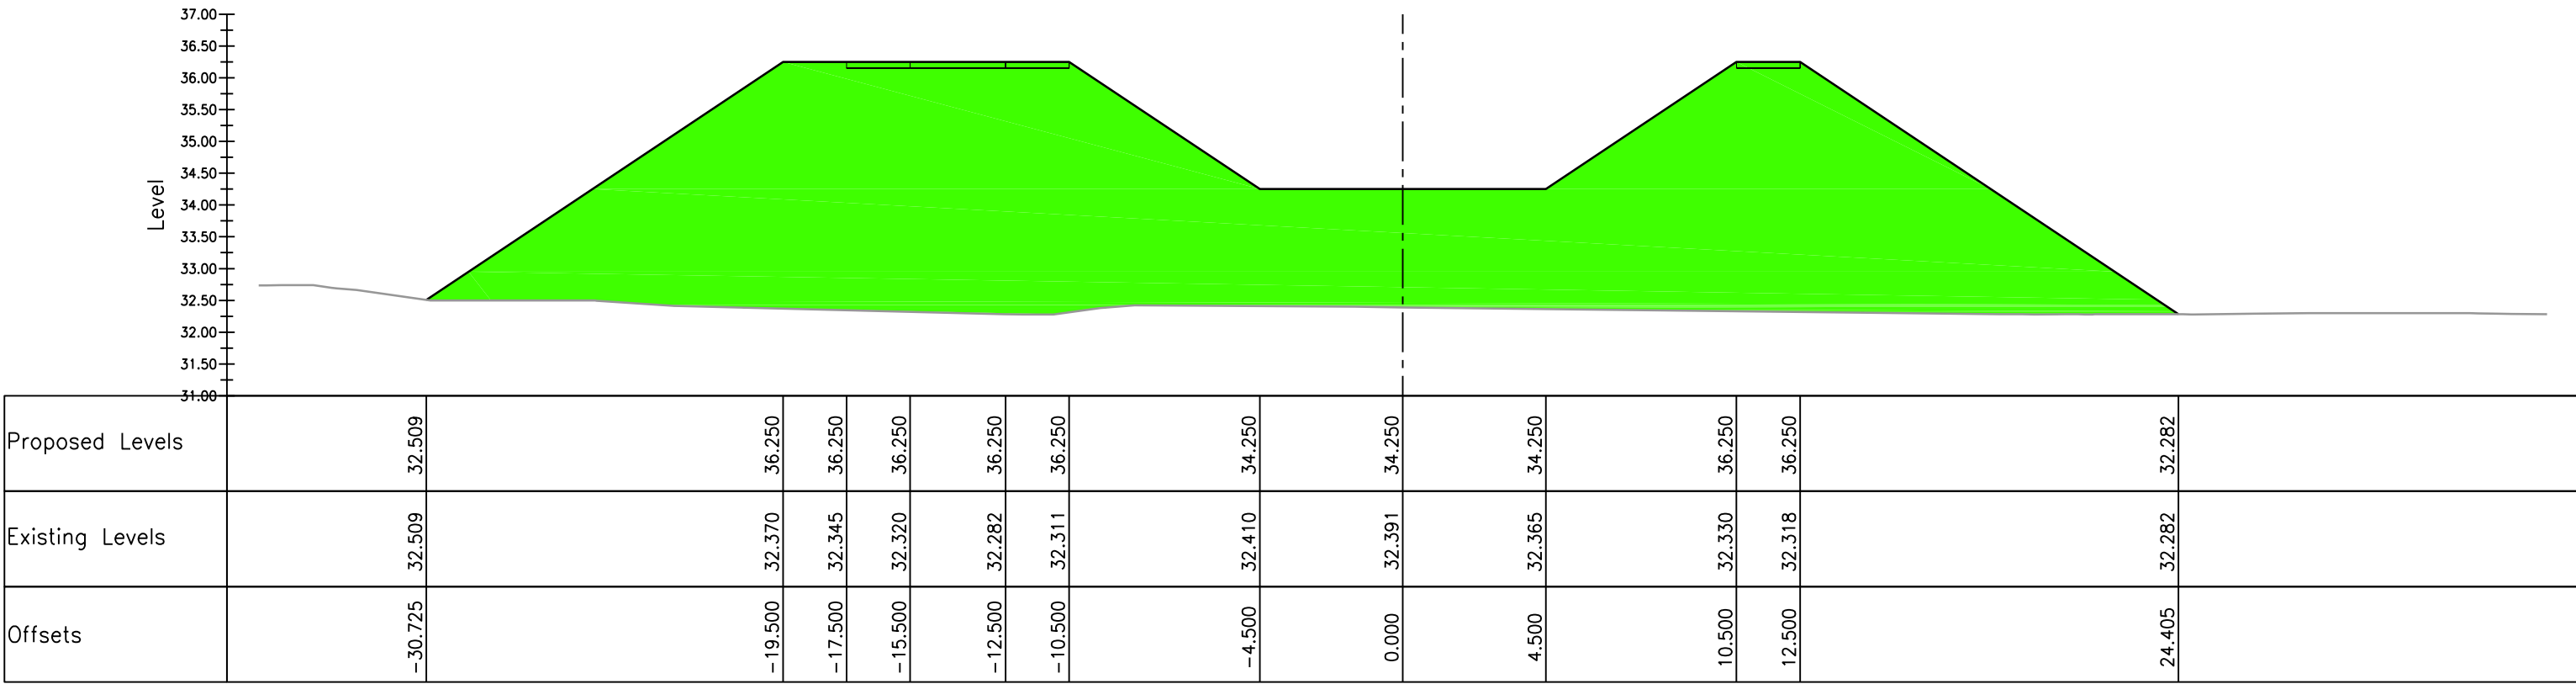

Alignment—Preferred Option
Ch. 3200.000, Horiz. 1:200, Vert. 1:100

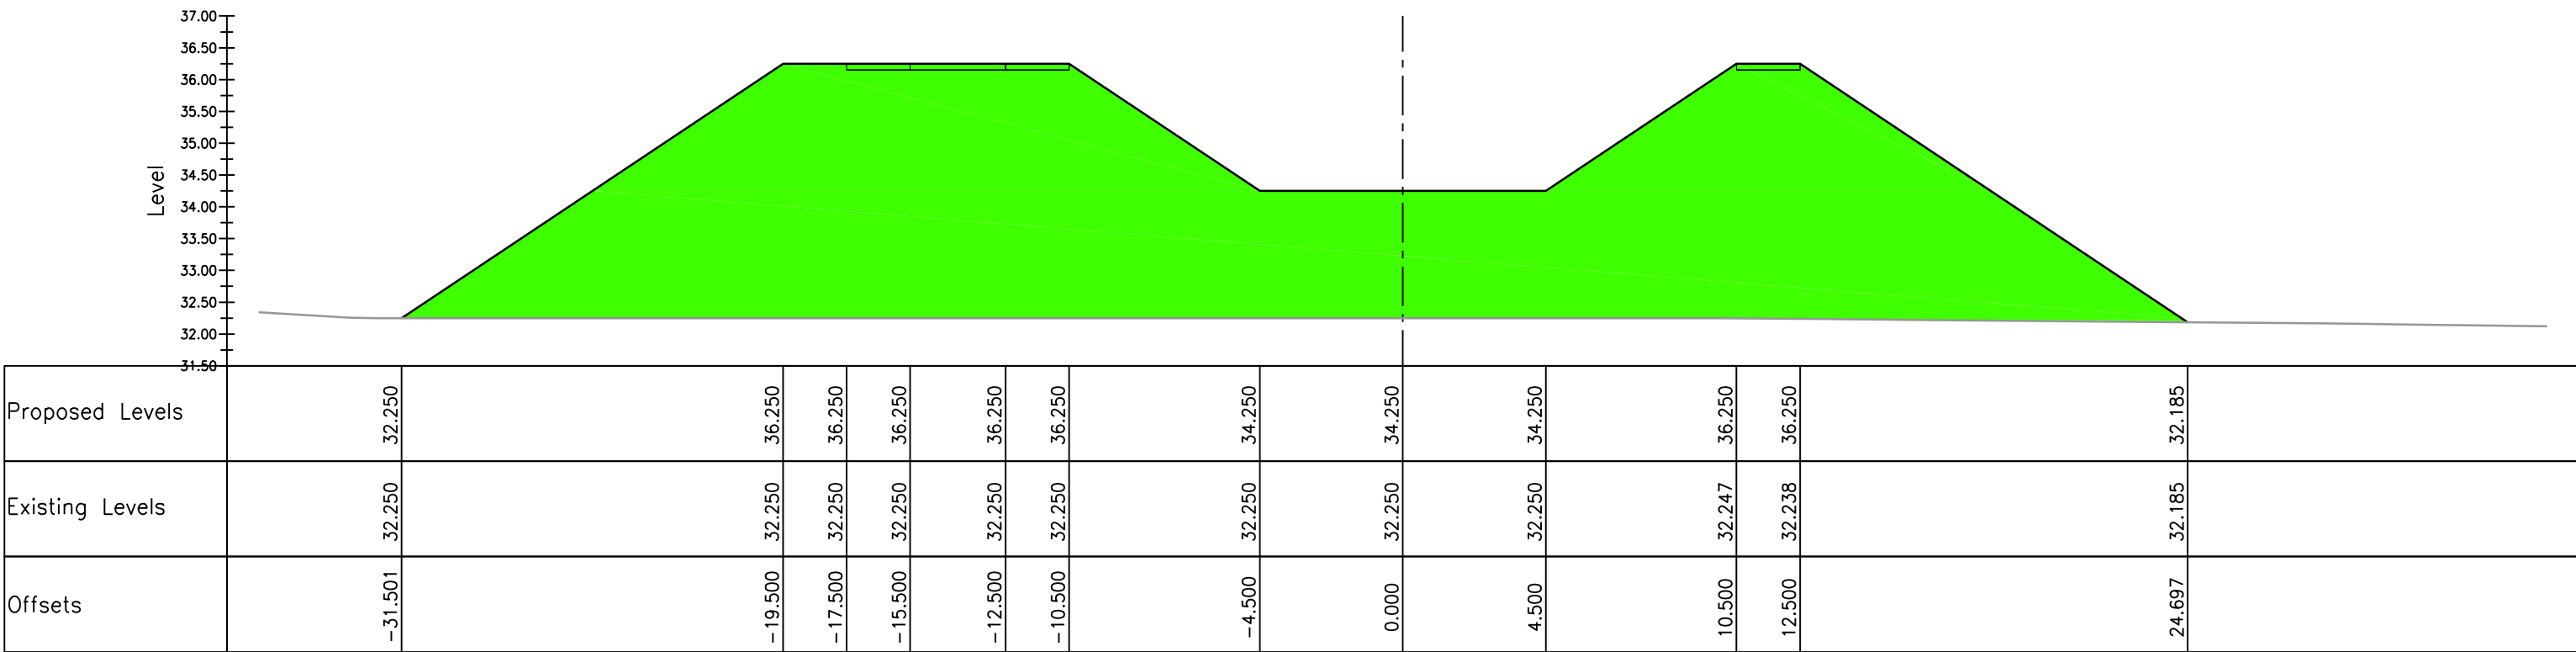

Alignment—Preferred Option
Ch. 3250.000, Horiz. 1:200, Vert. 1:100

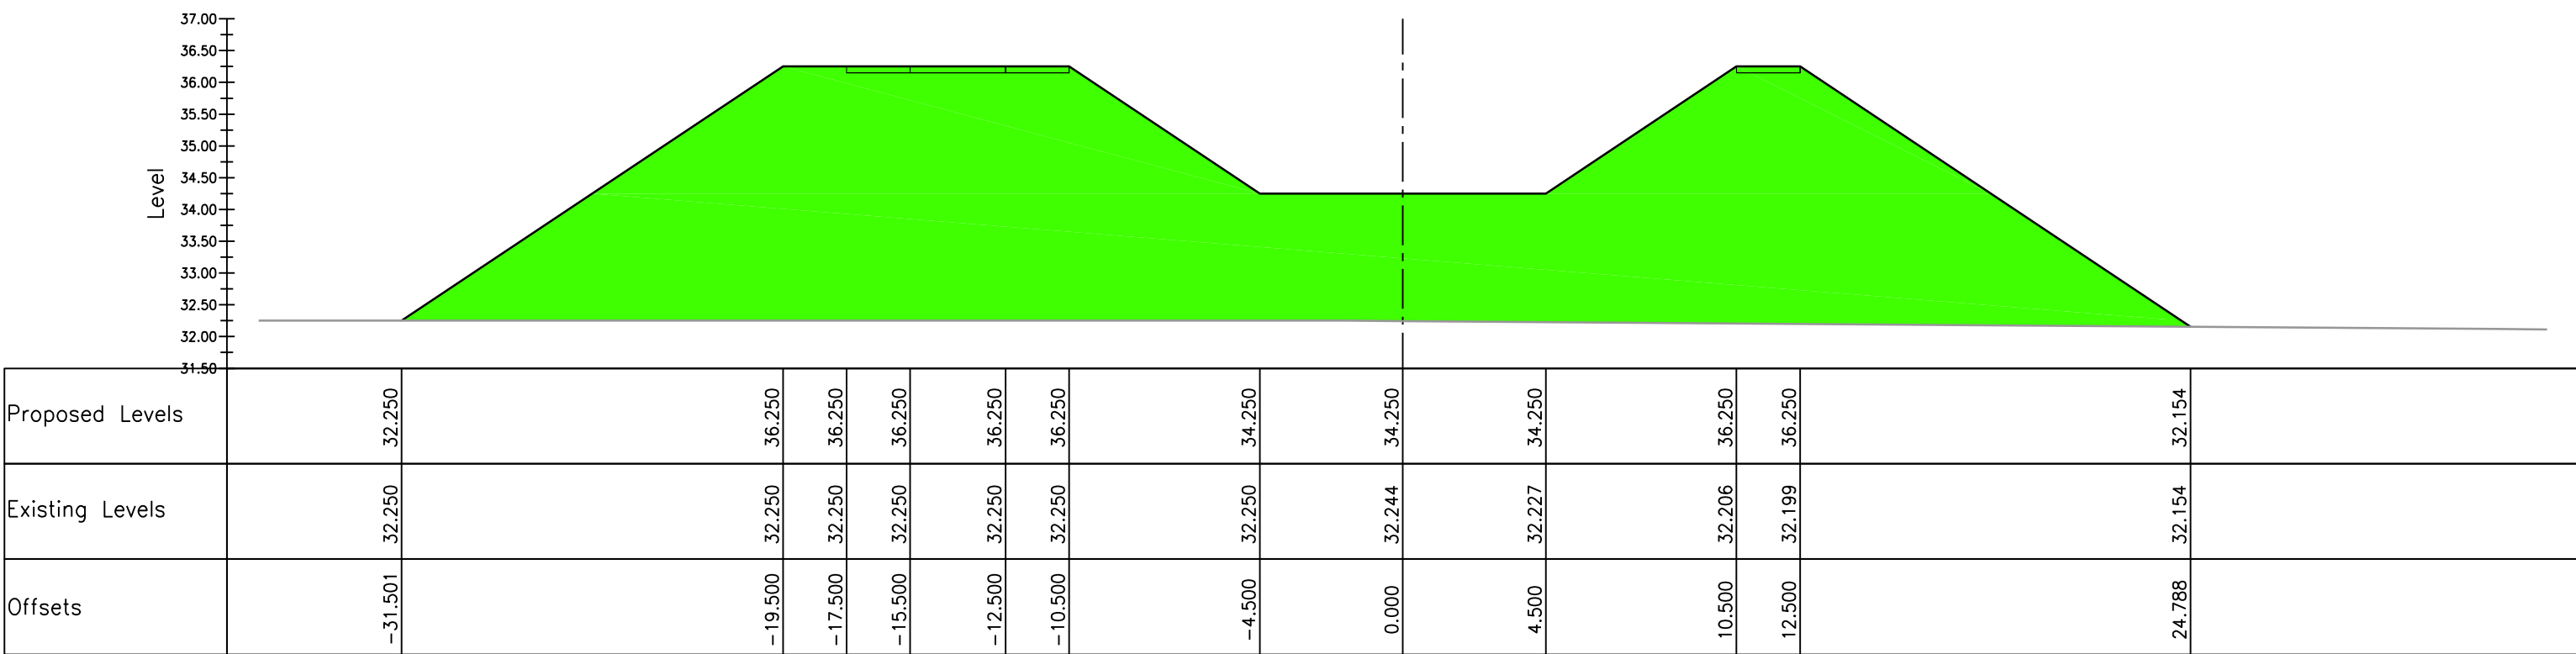

Alignment—Preferred Option
Ch. 3300.000, Horiz. 1:200, Vert. 1:100

Key:

- Proposed Cut
- Proposed Fill

Notes:

- THIS DRAWING TO BE READ IN CONJUNCTION WITH THE RELEVANT SPECIFICATION AND ALL OTHER RELEVANT DRAWINGS.
- ALL DIMENSIONS AND LEVELS TO BE CHECKED ON SITE AND ANY DISCREPANCIES IDENTIFIED PRIOR TO COMMENCEMENT OF WORK.
- ALL DIMENSIONS IN MILLIMETRES UNLESS OTHERWISE NOTED.
- ALL LEVELS IN METRES UNLESS OTHERWISE NOTED.
- CHAINAGE 2820 TO 3360 IS A PART OF GREEN LANE TO HOMELESS WOOD SECTION. IT IS INCLUDED ON THIS DRAWING FOR REFERENCE BUT NOT CONSIDERED WHEN ESTIMATING LANDTAKE AND CUT/FILL VOLUMES FOR BELL FARM.

Rev	By	Chkd	Appvd	Date	Description
-----	----	------	-------	------	-------------

Client



BEDFORD
BOROUGH COUNCIL

Bedford Borough Council
Borough Hall
Cauldwell Street
Bedford
MK42 8AP
Tel 01234 267422

Halcrow Group Limited

Endeavour House, Forder Way, Cygnet Park, Hampton, Peterborough, Cambs, PE7 8GX
Tel +44 (0)1733 560033 Fax +44 (0)1733 427988
www.halcrow.com

A CH2M HILL COMPANY



Project

BEDFORD MILTON
KEYNES WATERWAY,
BELL FARM

Drawing

WATERWAY
DETAILED CROSS-SECTIONS
PREFERRED OPTION

Drawn by: S. SZWIEC

Date: 13FEB2015

Checked by: J. NAWAZ

Date: 13FEB2015

Approved by: J. NAWAZ

Date: 13FEB2015


Drawing No.

Revision


476075-HG-01-00-DR-C-612

3


Drawing Scale: 1:200

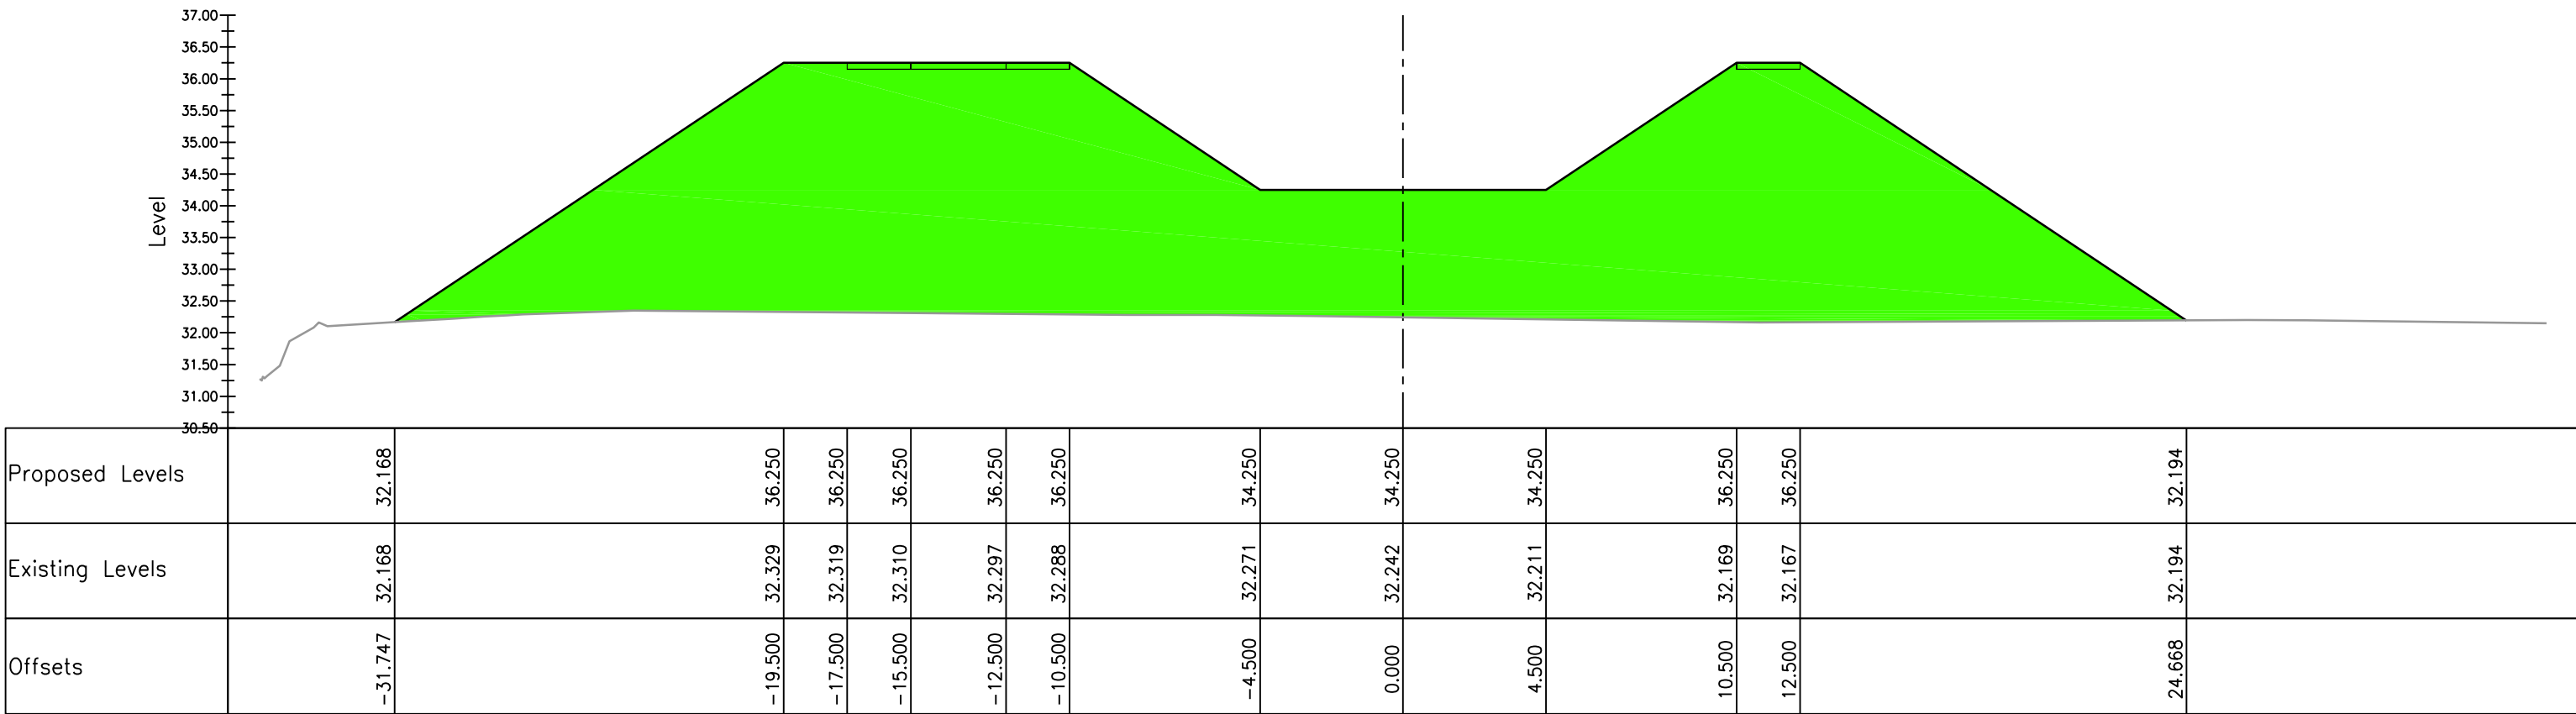

Alignment—Preferred Option
Ch. 3350.000, Horiz. 1:200, Vert. 1:100

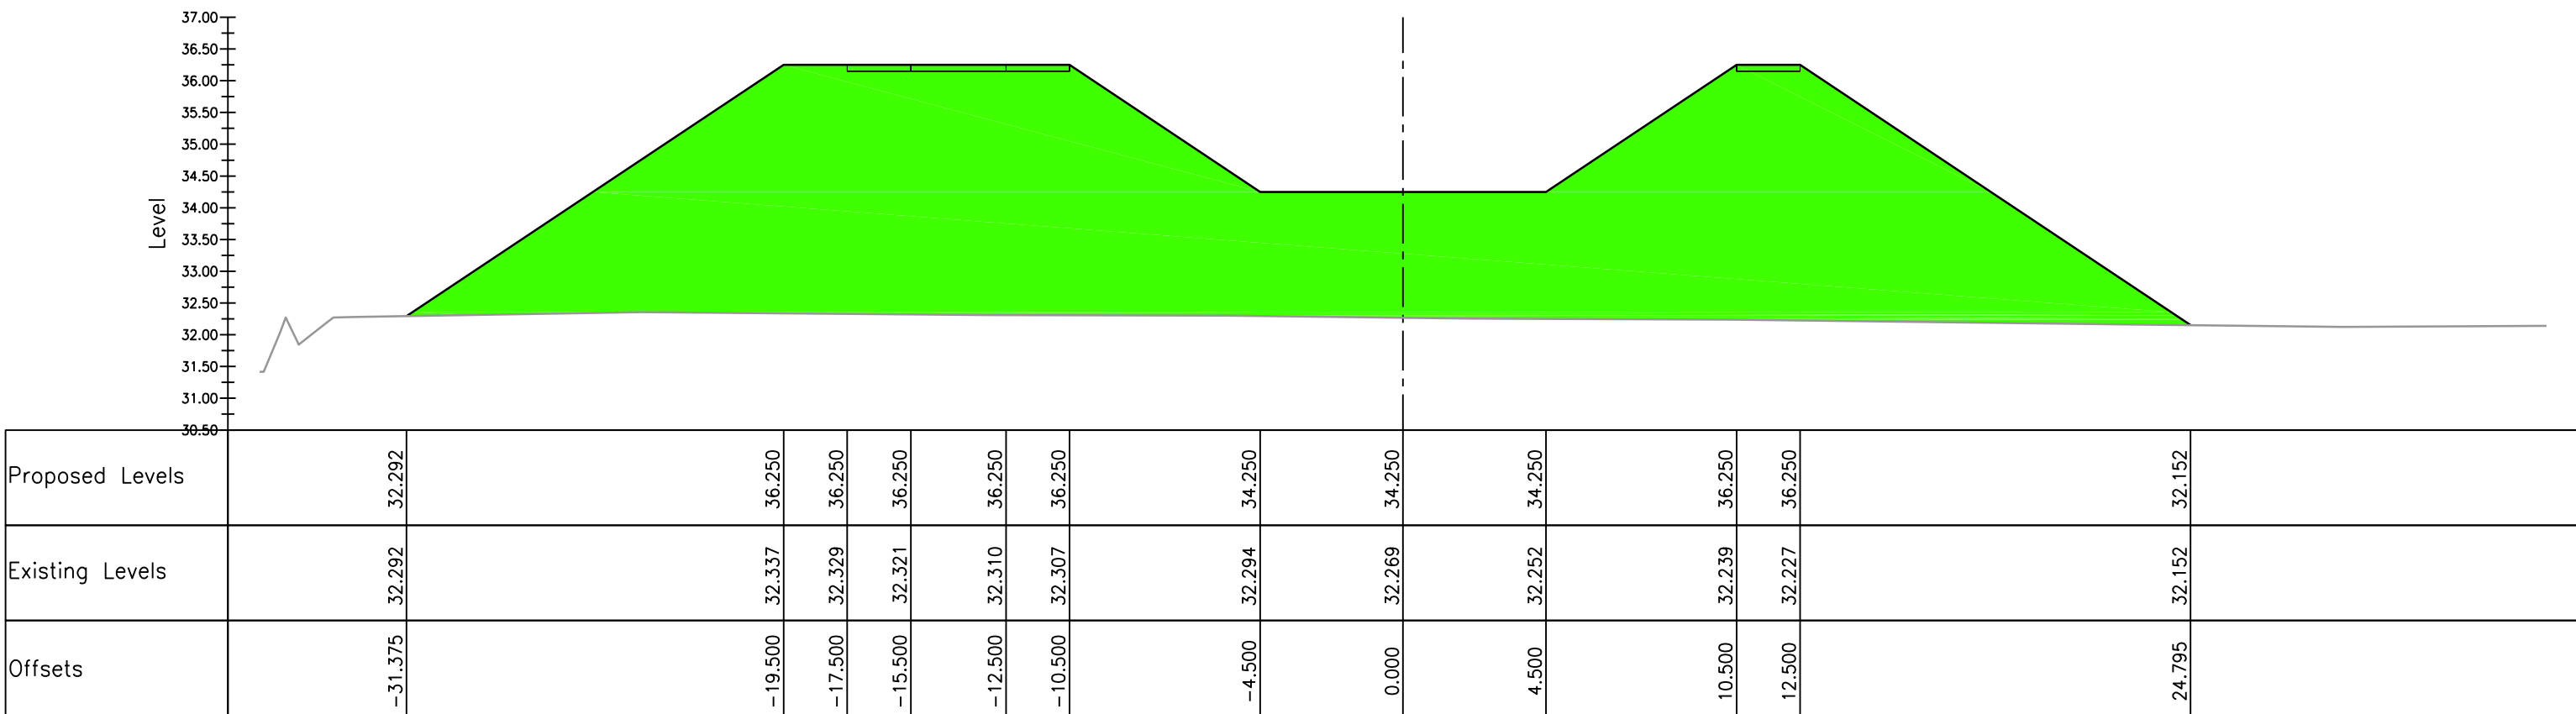

Alignment—Preferred Option
Ch. 3400.000, Horiz. 1:200, Vert. 1:100

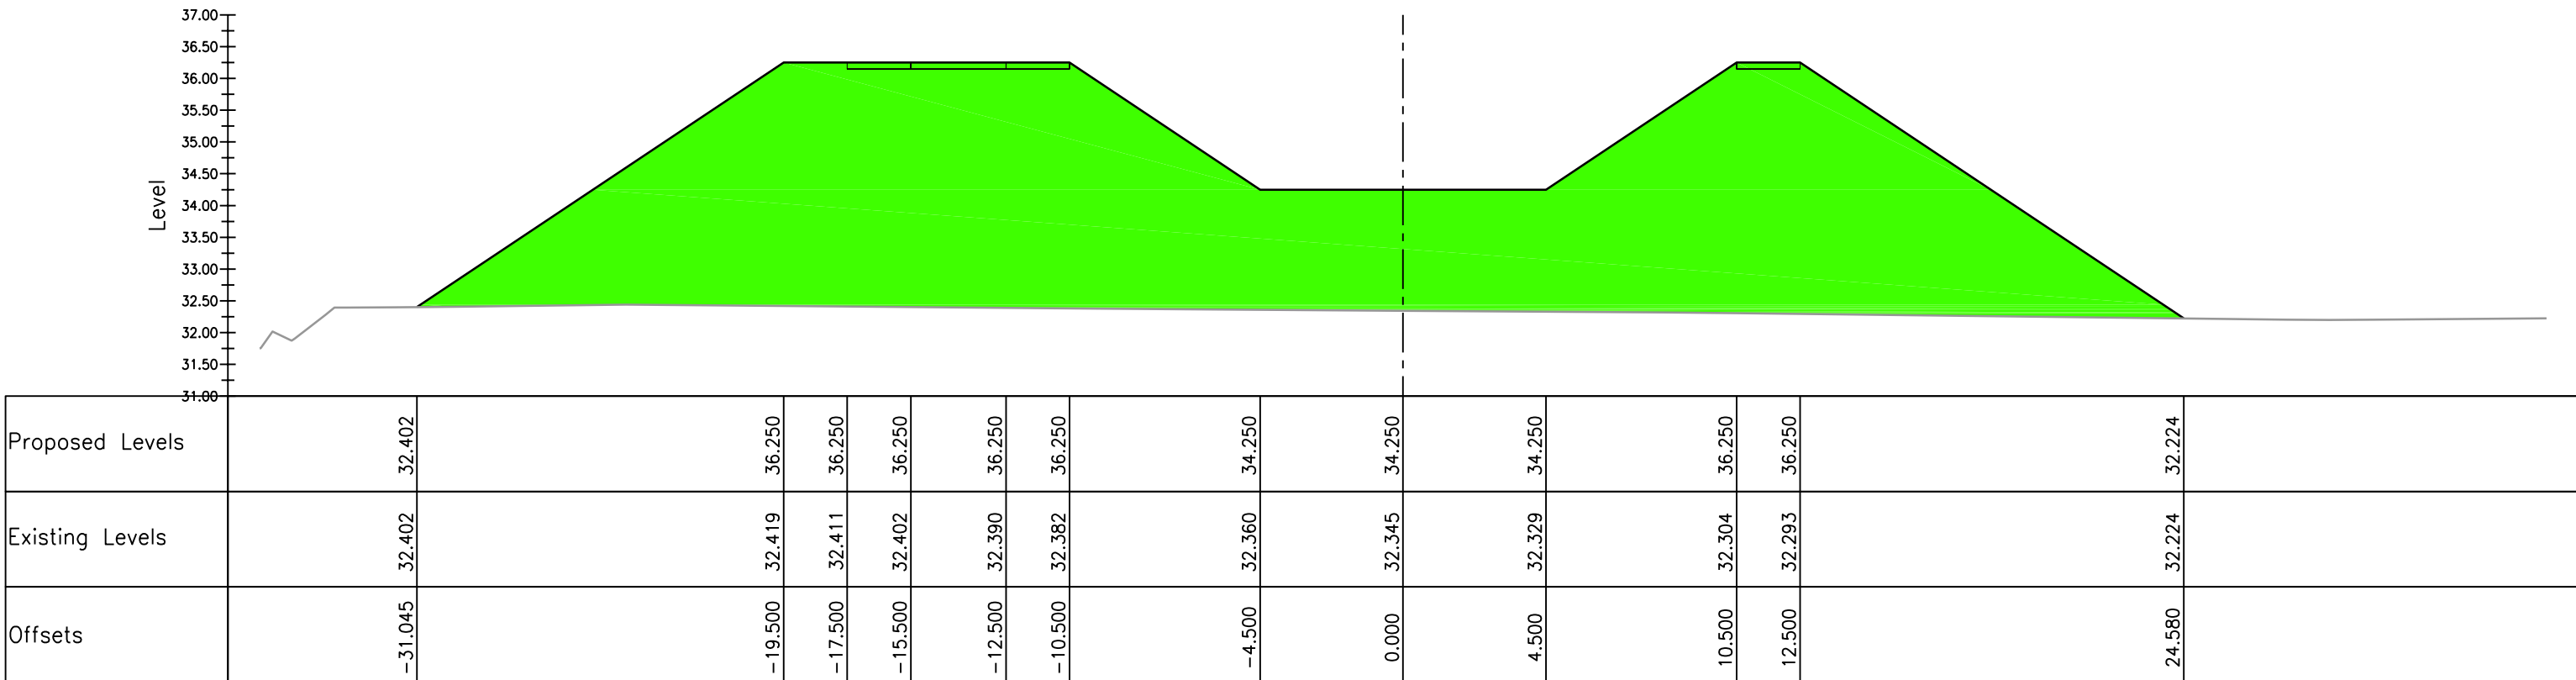

Alignment—Preferred Option
Ch. 3450.000, Horiz. 1:200, Vert. 1:100

Key:

- Proposed Cut
- Proposed Fill

Notes:

- THIS DRAWING TO BE READ IN CONJUNCTION WITH THE RELEVANT SPECIFICATION AND ALL OTHER RELEVANT DRAWINGS.
- ALL DIMENSIONS AND LEVELS TO BE CHECKED ON SITE AND ANY DISCREPANCIES IDENTIFIED PRIOR TO COMMENCEMENT OF WORK.
- ALL DIMENSIONS IN MILLIMETRES UNLESS OTHERWISE NOTED.
- ALL LEVELS IN METRES UNLESS OTHERWISE NOTED.
- CHAINAGE 2820 TO 3360 IS A PART OF GREEN LANE TO HOMELESS WOOD SECTION. IT IS INCLUDED ON THIS DRAWING FOR REFERENCE BUT NOT CONSIDERED WHEN ESTIMATING LANDTAKE AND CUT/FILL VOLUMES FOR BELL FARM.

Rev	By	Chkd	Appr'd	Date	Description
-----	----	------	--------	------	-------------

Client



BEDFORD
BOROUGH COUNCIL

Bedford Borough Council
Borough Hall
Cauldwell Street
Bedford
MK42 8AP
Tel 01234 267422

Halcrow Group Limited
Endeavour House, Forder Way, Cygnet Park, Hampton, Peterborough, Cambs, PE7 8GX
Tel +44 (0)1733 560033 Fax +44 (0)1733 427988
www.halcrow.com

A CH2M HILL COMPANY



Project
**BEDFORD MILTON
KEYNES WATERWAY,
BELL FARM**

Drawing
**WATERWAY
DETAILED CROSS-SECTIONS
PREFERRED OPTION**


Drawn by: S. SZWIEC Date: 13FEB2015

Checked by: J. NAWAZ Date: 13FEB2015

Approved by: J. NAWAZ Date: 13FEB2015

Drawing No.	Revision
476075-HG-01-00-DR-C-613	3




Drawing Scale: 1:200

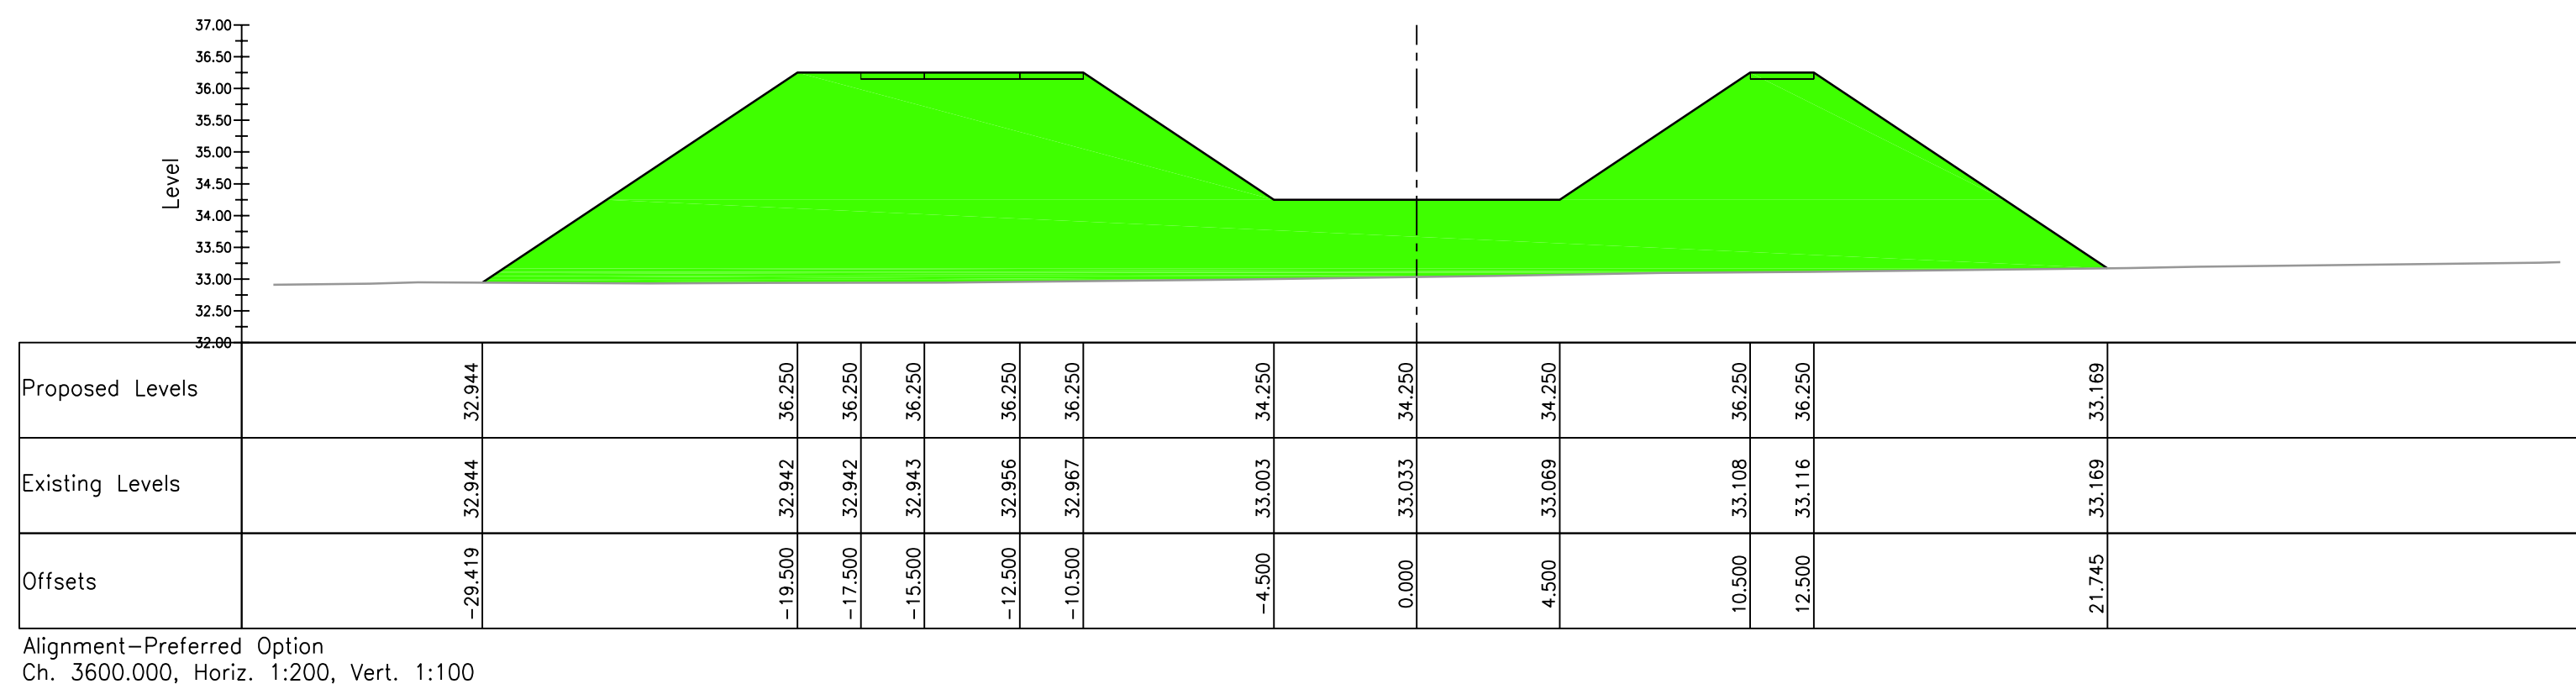

Notes:

1. THIS DRAWING TO BE READ IN CONJUNCTION WITH THE RELEVANT SPECIFICATION AND ALL OTHER RELEVANT DRAWINGS.
2. ALL DIMENSIONS AND LEVELS TO BE CHECKED ON SITE AND ANY DISCREPANCIES IDENTIFIED PRIOR TO COMMENCEMENT OF WORK.
3. ALL DIMENSIONS IN MILLIMETRES UNLESS OTHERWISE NOTED.
4. ALL LEVELS IN METRES UNLESS OTHERWISE NOTED.
5. CHAINAGE 2820 TO 3360 IS A PART OF GREEN LANE TO HOMELESS WOOD SECTION. IT IS INCLUDED ON THIS DRAWING FOR REFERENCE BUT NOT CONSIDERED WHEN ESTIMATING LANDTAKE AND CUT/FILL VOLUMES FOR BELL FARM.

This map is reproduced from Ordnance Survey © material by Holcrow on behalf of Bedford Borough Council with the permission of the Controller of Her Majesty's Stationery Office. © Crown copyright. Unauthorised reproduction infringes Crown copyright and may lead to prosecution or civil proceedings. Licence Number: 100049028, 2013

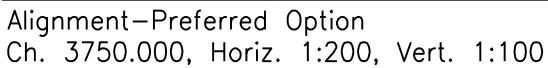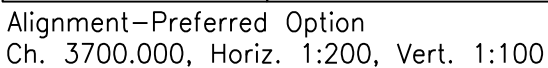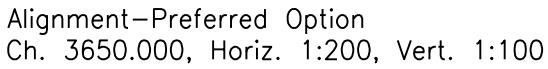

Key:

-  Proposed Cut
-  Proposed Fill

Notes:

1. THIS DRAWING TO BE READ IN CONJUNCTION WITH THE RELEVANT SPECIFICATION AND ALL OTHER RELEVANT DRAWINGS.
2. ALL DIMENSIONS AND LEVELS TO BE CHECKED ON SITE AND ANY DISCREPANCIES IDENTIFIED PRIOR TO COMMENCEMENT OF WORK.
3. ALL DIMENSIONS IN MILLIMETRES UNLESS OTHERWISE NOTED.
4. ALL LEVELS IN METRES UNLESS OTHERWISE NOTED.
5. CHAINAGE 2820 TO 3360 IS A PART OF GREEN LANE TO HOMELESS WOOD SECTION. IT IS INCLUDED ON THIS DRAWING FOR REFERENCE BUT NOT CONSIDERED WHEN ESTIMATING LANDTAKE AND CUT/FILL VOLUMES FOR BELL FARM.

-	-	-	-	-	-
Rev	By	Chkd	Apprvd	Date	Description

Client

 **BEDFORD**
BOROUGH COUNCIL

Bedford Borough Council
Borough Hall
Cauldwell Street
Bedford
MK42 9AP
Tel 01234 267422

Halcrow Group Limited
Endeavour House, Forder Way, Cygnet Park, Hampton, Peterborough, Cambs, PE7 8GX
Tel +44 (0)1733 560033 Fax +44 (0)1733 427988
www.halcrow.com

A CH2M HILL COMPANY

Project **BEDFORD MILTON
KEYNES WATERWAY,
BELL FARM**

Drawing

WATERWAY
DETAILED CROSS-SECTIONS
PREFERRED OPTION




Drawn by: S. SZWIEC Date: 13FEB2015

Checked by: J. NAWAZ Date: 13FEB2015

Approved by: J. NAWAZ Date: 13FEB2015

Drawing No.	Revision
476075-HG-01-00-DR-C-615	3

Drawing Scale: 1:200

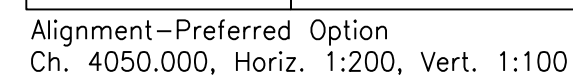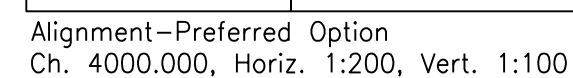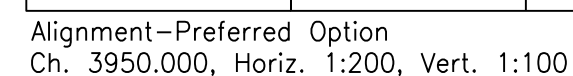

```
Drawing file path & name : \\SWSOWICE\Groups\Halcrow\Water\Kra_Res_Centre\01_Projects\0_767075_BEDFORD_MIL_TON_WATERWAYS\Drawings\ 4767075-HG-01-00-DR-C-600_rev3.dwg
Reference file path : \\SWSOWICE\Groups\Halcrow\Water\Kra_Res_Centre\01_Projects\0_767075_BEDFORD_MIL_TON_WATERWAYS\Drawings\
User and Plot Date : szs\szs : 25.2.2015 - 11:2 am
```

 Proposed Cut

 Proposed Fill

1. THIS DRAWING TO BE READ IN CONJUNCTION WITH THE RELEVANT SPECIFICATION AND ALL OTHER RELEVANT DRAWINGS.
2. ALL DIMENSIONS AND LEVELS TO BE CHECKED ON SITE AND ANY DISCREPANCIES IDENTIFIED PRIOR TO COMMENCEMENT OF WORK.
3. ALL DIMENSIONS IN MILLIMETRES UNLESS OTHERWISE NOTED.
4. ALL LEVELS IN METRES UNLESS OTHERWISE NOTED.
5. CHAINAGE 2820 TO 3360 IS A PART OF GREEN LANE TO HOMELESS WOOD SECTION. IT IS INCLUDED ON THIS DRAWING FOR REFERENCE BUT NOT CONSIDERED WHEN ESTIMATING LANDTAKE AND CUT/FILL VOLUMES FOR BELL FARM.

 **BEDFORD**
BOROUGH COUNCIL

Bedford Borough Council
Borough Hall
Cauldwell Street
Bedford
MK42 9AP
Tel 01234 267422

Halcrow Group Limited
Endeavour House, Forder Way, Cygnet Park, Hampton, Peterborough, Cambs, PE7 8GX
Tel +44 (0)1733 560033 Fax +44 (0)1733 427988
www.halcrow.com

A CH2M HILL COMPANY

Project **BEDFORD MILTON
KEYNES WATERWAY,
BELL FARM**




Drawing

WATERWAY
DETAILED CROSS-SECTIONS
PREFERRED OPTION




Drawn by: S. SZWIEC	Date: 13FEB2015
Checked by: J. NAWAZ	Date: 13FEB2015
Approved by: J. NAWAZ	Date: 13FEB2015

Drawing No.	Revision
476075-HG-01-00-DR-C-617	3

Drawing Scale: 1:200

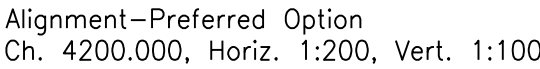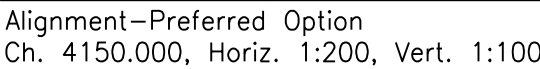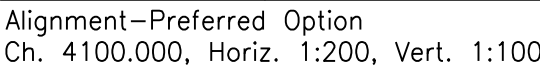

Drawing file path & name	ISWSOZSOWICE\Groups\HollowWater\Ka_Res_Centre01_Projects\0_476075 BEDFORD_MILTON_WATERWAY\Subdrawings_476075-HG-01-DDR-C6-600_rev3.dwg
Xreference file path	ISWSOZSOWICE\Groups\HollowWater\Ka_Res_Centre01_Projects\0_476075 BEDFORD_MILTON_WATERWAY\Subdrawings_476075-HG-01-DDR-C6-600_rev3.dwg
User and Plot Date	sszawec: 25-2-2016 - 11:2 am

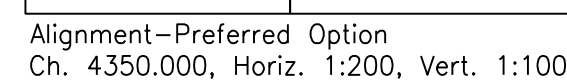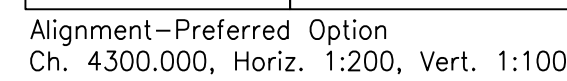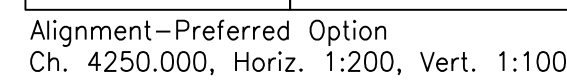

 Proposed Cut

 Proposed Fill

Notes:

1. THIS DRAWING TO BE READ IN CONJUNCTION WITH THE RELEVANT SPECIFICATION AND ALL OTHER RELEVANT DRAWINGS.
2. ALL DIMENSIONS AND LEVELS TO BE CHECKED ON SITE AND ANY DISCREPANCIES IDENTIFIED PRIOR TO COMMENCEMENT OF WORK.
3. ALL DIMENSIONS IN MILLIMETRES UNLESS OTHERWISE NOTED.
4. ALL LEVELS IN METRES UNLESS OTHERWISE NOTED.
5. CHAINAGE 2820 TO 3360 IS A PART OF GREEN LANE TO HOMELESS WOOD SECTION. IT IS INCLUDED ON THIS DRAWING FOR REFERENCE BUT NOT CONSIDERED WHEN ESTIMATING LANDTAKE AND CUT/FILL VOLUMES FOR BELL FARM.

-	-	-	-	-	-
Rev	By	Chkd	Apprvd	Date	Description

Client

 **BEDFORD**
BOROUGH COUNCIL

Bedford Borough Council
Borough Hall
Cauldwell Street
Bedford
MK42 9AP
Tel 01234 267422

Halcrow Group Limited
 Endeavour House, Forder Way, Cygnet Park, Hampton, Peterborough, Cambs, PE7 8GX
 Tel +44 (0)1733 560033 Fax +44 (0)1733 427988
www.halcrow.com

A CH2M HILL COMPANY 

Project **BEDFORD MILTON
KEYNES WATERWAY,
BELL FARM**

Drawing

**WATERWAY
DETAILED CROSS-SECTIONS
PREFERRED OPTION**




Drawn by: S. SZWIEC Date: 13FEB2015

Checked by: J. NAWAZ Date: 13FEB2015

Approved by: J. NAWAZ Date: 13FEB2015

Drawing No.	Revision
476075-HG-01-00-DR-C-619	3

Drawing Scale: 1:200

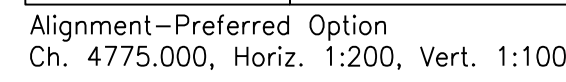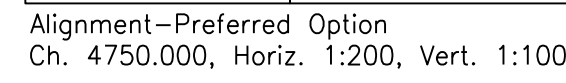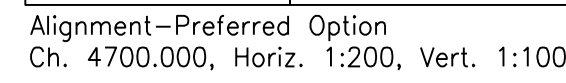

Drawing file path & name	Projects/01_Projects/01_476075_BEDFORD_MILTON_WATERWAY\Drawings\476075-HG-01-00-DR-C-600_rev3.dwg
Reference file path	\\SWSOZ\ICE\Groups\Hallow\Water\Kra_Res_Centre\01_Projects\01_476075_BEDFORD_MILTON_WATERWAY\Drawings\476075-HG-01-00-DR-C-600_rev3.dwg
User and Plot Date	szwiee : 25/2/2015 - 11:2 am

Key:



Proposed Cut



Proposed Fill

Notes:

1. THIS DRAWING TO BE READ IN CONJUNCTION WITH THE RELEVANT SPECIFICATION AND ALL OTHER RELEVANT DRAWINGS.
2. ALL DIMENSIONS AND LEVELS TO BE CHECKED ON SITE AND ANY DISCREPANCIES IDENTIFIED PRIOR TO COMMENCEMENT OF WORK.
3. ALL DIMENSIONS IN MILLIMETRES UNLESS OTHERWISE NOTED.
4. ALL LEVELS IN METRES UNLESS OTHERWISE NOTED.
5. CHAINAGE 2820 TO 3360 IS A PART OF GREEN LANE TO HOMELESS WOOD SECTION. IT IS INCLUDED ON THIS DRAWING FOR REFERENCE BUT NOT CONSIDERED WHEN ESTIMATING LANDTAKE AND CUT/FILL VOLUMES FOR BELL FARM.

-	-	-	-	-	-
Rev	By	Chkd	Apprvd	Date	Description

Client



Bedford Borough Council
Borough Hall
Cauldwell Street
Bedford
MK42 9AP
Tel 01234 267422

Halcrow Group Limited
Endeavour House, Forder Way, Cygnet Park, Hampton, Peterborough, Cambs, PE7 8GX
Tel +44 (0)1733 560033 Fax +44 (0)1733 427988
www.halcrow.com

A CH2M HILL COMPANY



Project **BEDFORD MILTON
KEYNES WATERWAY,
BELL FARM**

Drawing

WATERWAY
DETAILED CROSS-SECTIONS
PREFERRED OPTION

Drawn by: S. SZWIEC Date: 13FEB2015


Checked by: J. NAWAZ Date: 13FEB2015

Approved by: J. NAWAZ Date: 13FEB2015


Drawing No.	Revision
-------------	----------

476075-HG-01-00-DB-C-622 3


Drawing Scale: 1:200

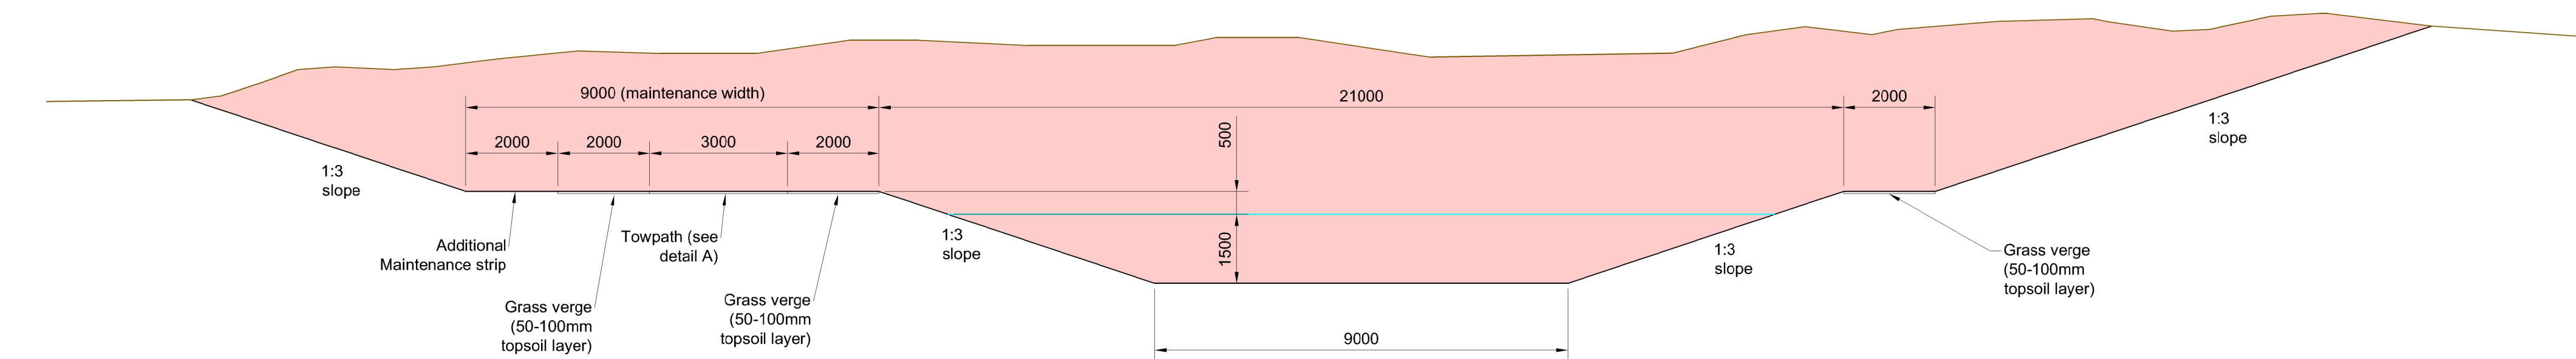


CUT ONLY
SCALE 1:100 at A1

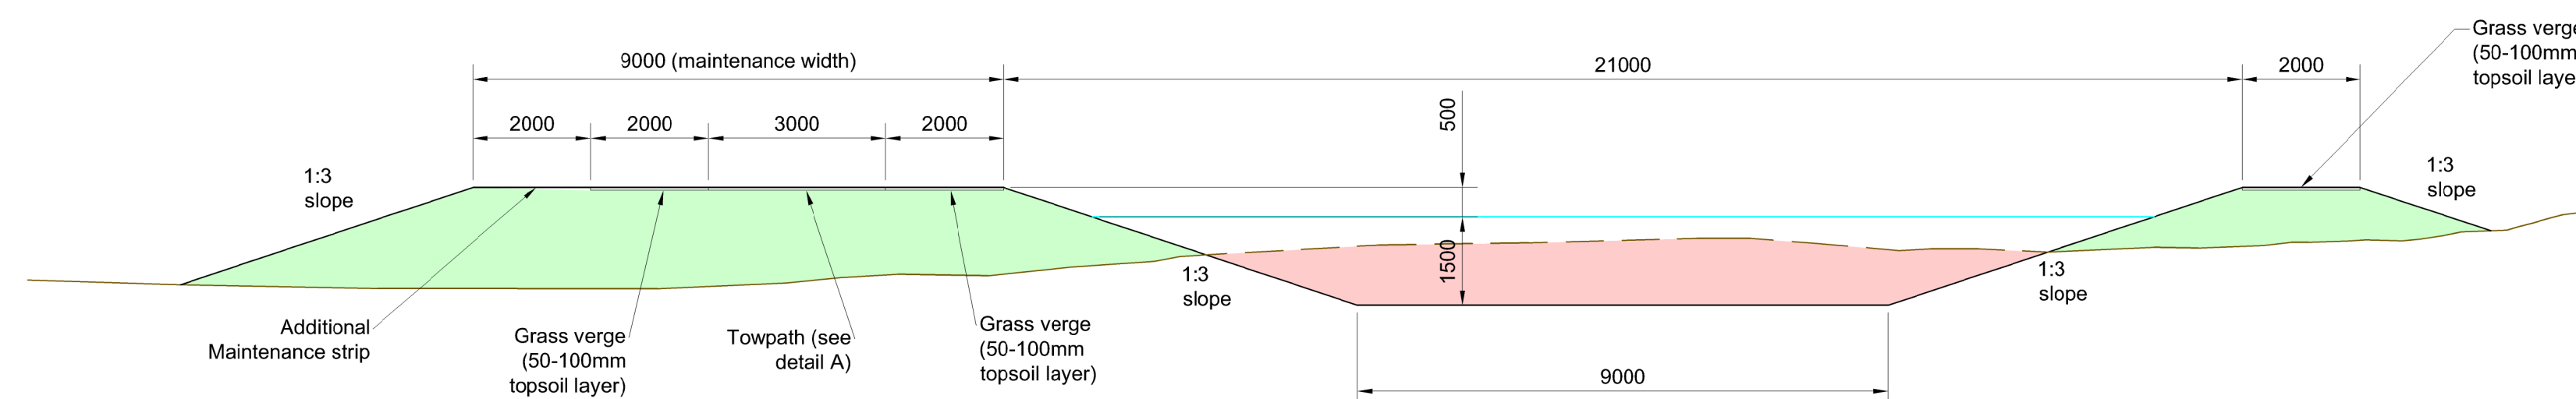

PARTIAL CUT AND FILL
SCALE 1:100 at A1

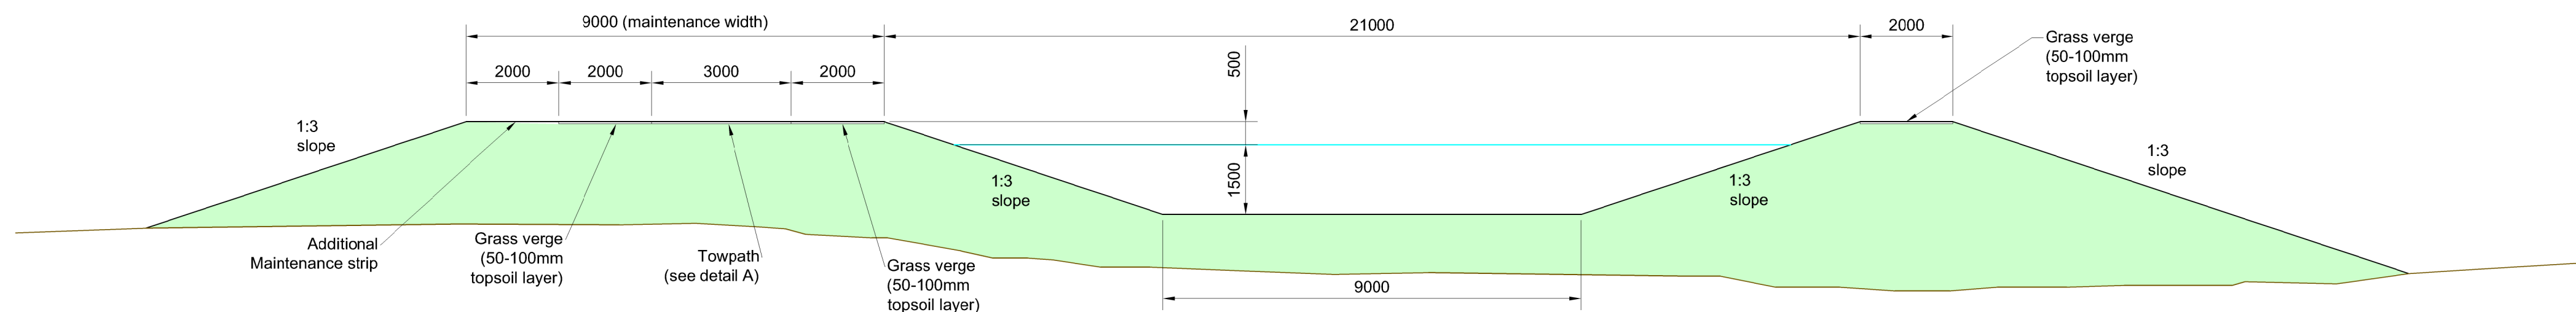

FILL ONLY
SCALE 1:100 at A1

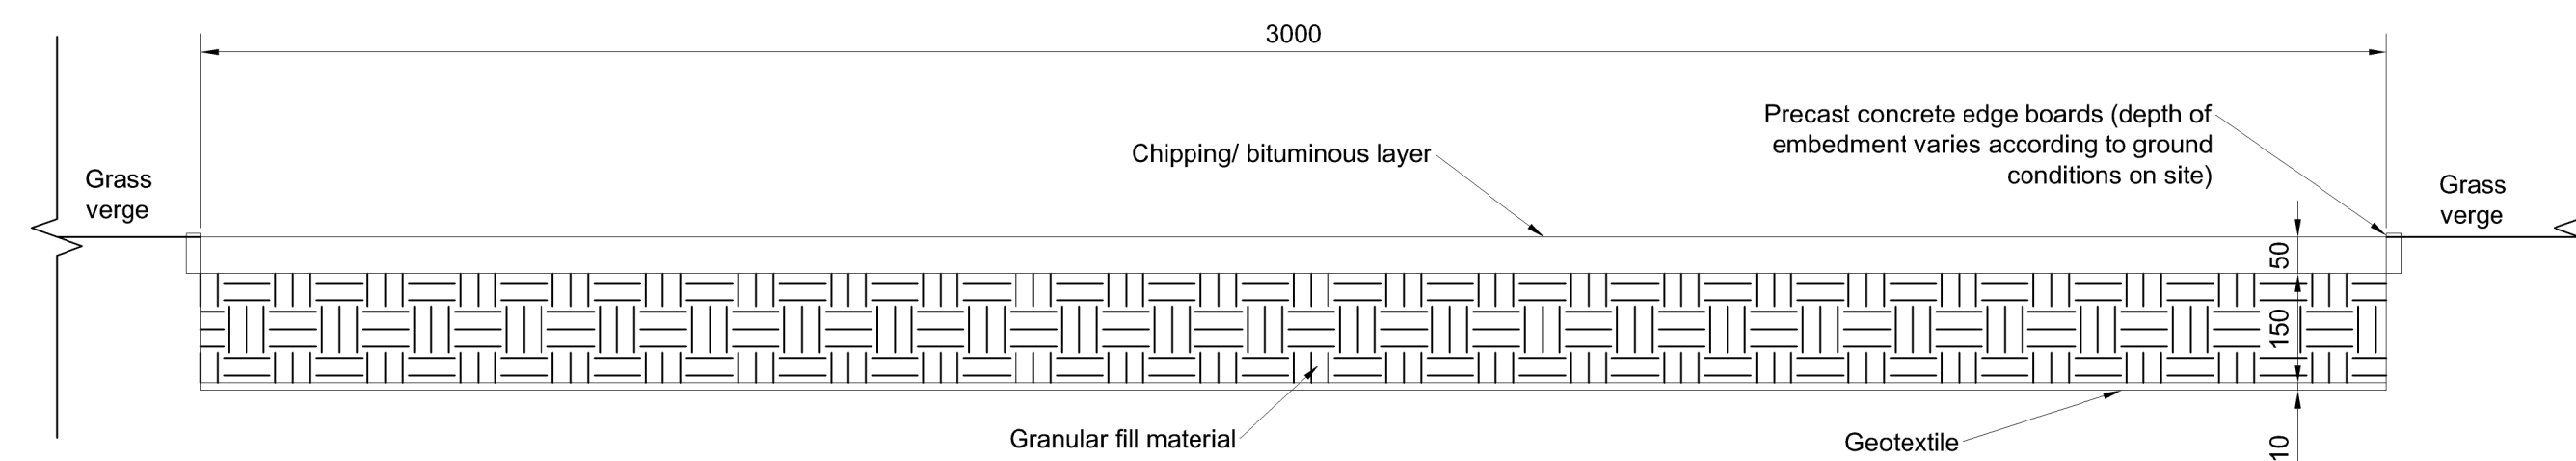




TOWPATH DESIGN (DETAIL A)
SCALE 1:10 at A1

OUTLINE DESIGN

Notes:

- DO NOT SCALE FROM THIS DRAWING.
- ALL LEVELS GIVEN IN METRES ABOVE ORDNANCE DATUM (mAOD).
- ALL DIMENSIONS IN MILLIMETRES UNLESS OTHERWISE NOTED.
- THIS DRAWING SHOWS TYPICAL CROSS SECTIONS ONLY - NOT ACTUAL GROUND PROFILE.

Key:

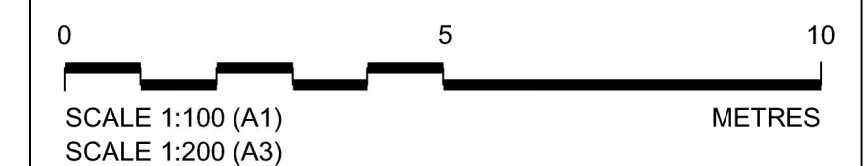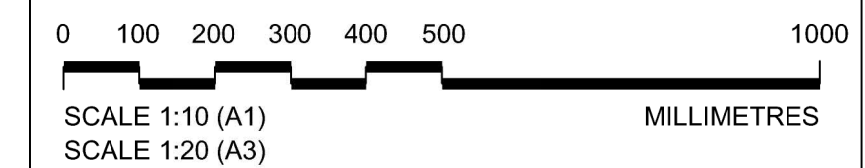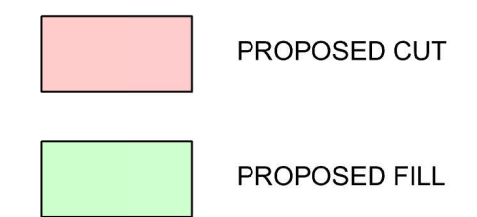

Rev	By	Chkd	Appvd	Date	Description
-----	----	------	-------	------	-------------

Client	Bedford Borough Council Borough Hall Cauldwell Street Bedford MK42 9AP Tel: 01234 267422
--------	---

Halcrow Group Limited
Endeavour House, Forder Way, Cygnet Park, Hampton, Peterborough, Cambs PE7 8GX
Tel +44 (0)1733 560033 Fax +44 (0)1733 427888
halcrow.com

A CH2M HILL COMPANY

Project **BEDFORD MILTON
KEYNES WATERWAY
BELL FARM**

Drawing

TYPICAL CROSS SECTIONS OF WATERWAY (OPEN ASPECT)

Drawn by: CM Date: 09/04/14

Checked by: JN Date: 09/04/14


Approved by: JN Date: 25/02/15

Drawing No. 476075-HG-01-00-DR-C-640


Revision 0

Drawing Scale: AS SHOWN at A1


DRAWING NAME & LOCATION: W:\PROJECTS\NEW CLIENTS\BEDFORD BOROUGH\DRAWINGS_BELL FARM\A1\01-00-DR-C-640-1.DWG
PAPER SIZE: PLOT SCALE: A1:1
USER NAME: M. Jones, Chetup

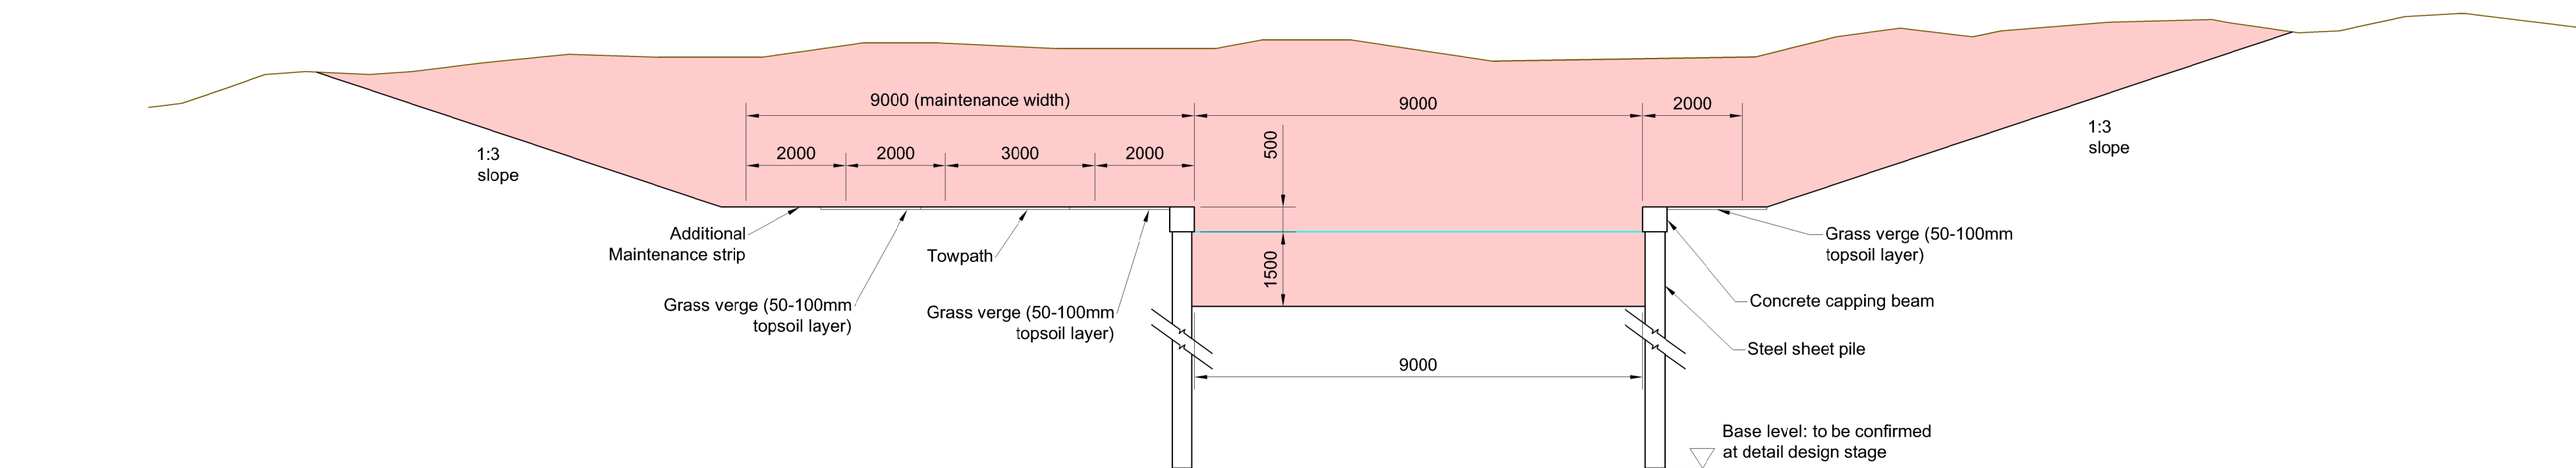

CUT ONLY
SCALE 1:100 at A1

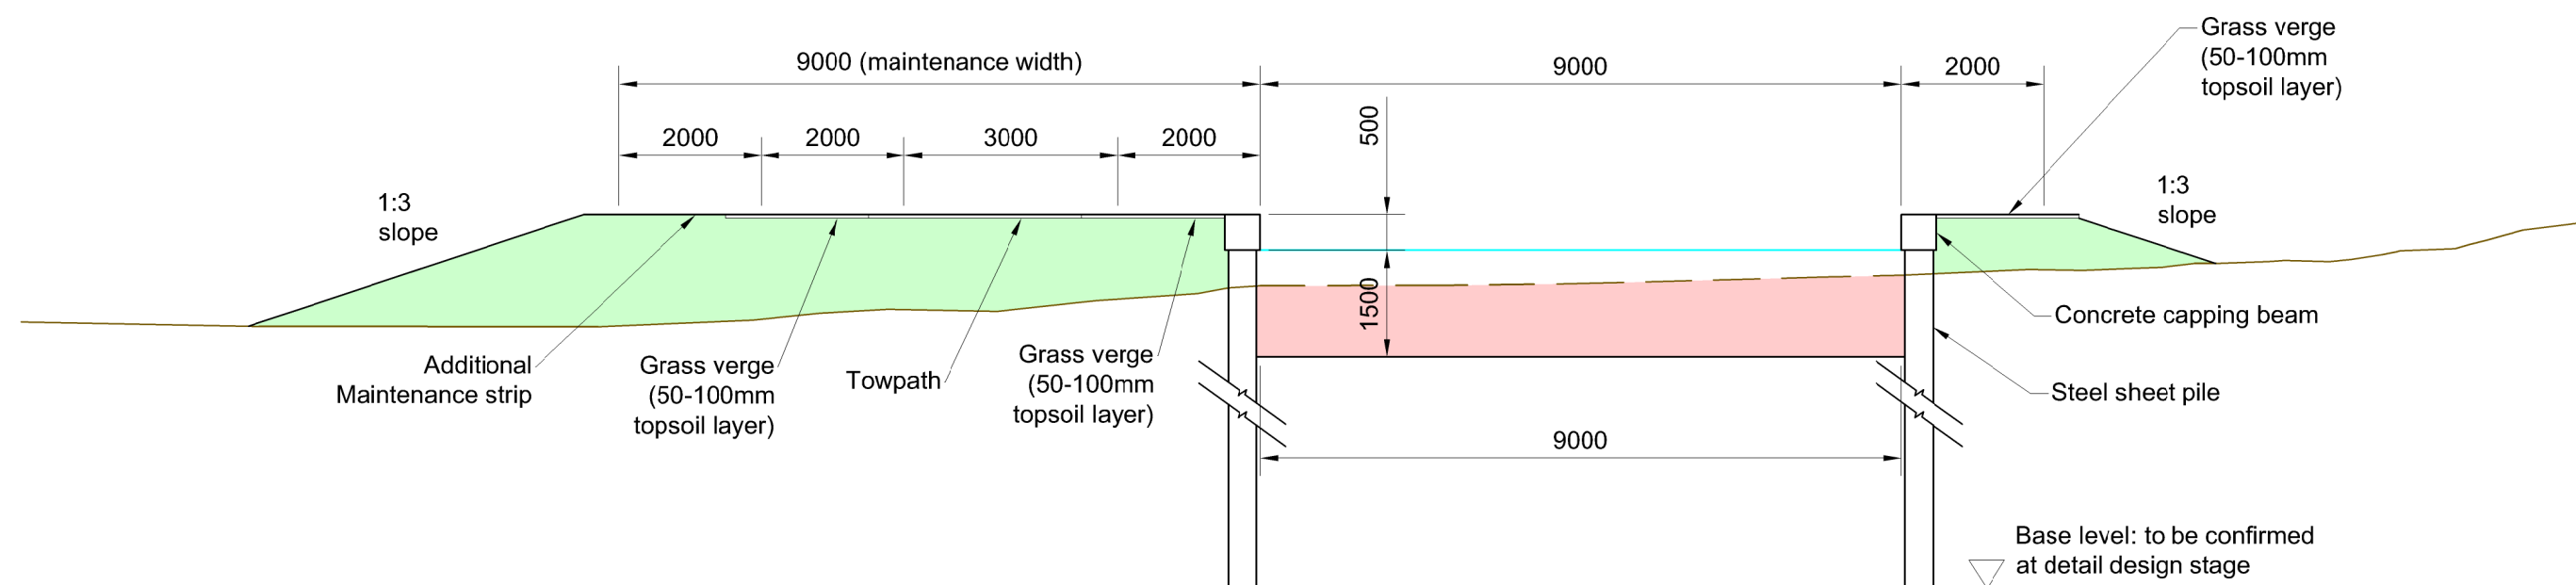

PARTIAL CUT AND FILL
SCALE 1:100 at A1

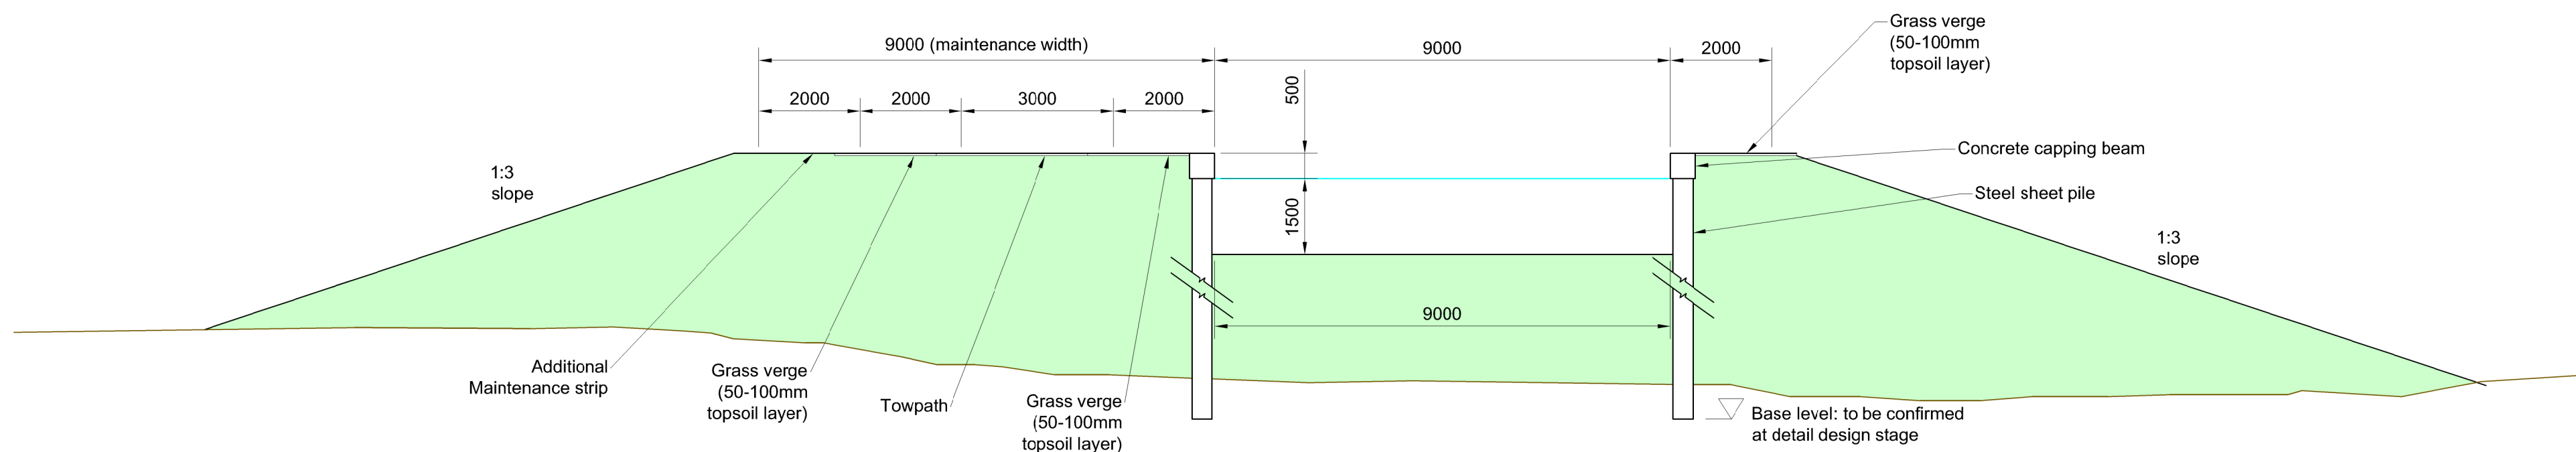


FILL ONLY
SCALE 1:100 at A1

Notes:

- DO NOT SCALE FROM THIS DRAWING.
- ALL LEVELS GIVEN IN METRES ABOVE ORDNANCE DATUM (mAOD).
- ALL DIMENSIONS IN MILLIMETRES UNLESS OTHERWISE NOTED.
- THIS DRAWING SHOWS TYPICAL CROSS SECTIONS ONLY - NOT ACTUAL GROUND PROFILE.
- SEE DRAWING 476075-HG-00-00-DR-C-300 FOR TOWPATH DESIGN DETAIL.

Key:

- PROPOSED CUT
- PROPOSED FILL

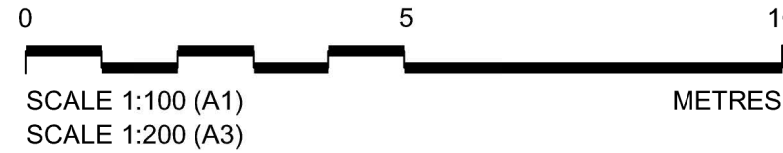

Rev	By	Chkd	Appvd	Date	Description

Client



Bedford Borough Council
Borough Hall
Cauldwell Street
Bedford
MK42 9AP
Tel: 01234 267422

Halcrow Group Limited
Endeavour House, Forder Way, Cygnet Park, Hampton, Peterborough, Cambs PE7 8GX
Tel +44 (0)1733 560033 Fax +44 (0)1733 427988
halcrow.com

A CH2M HILL COMPANY



Project

**BEDFORD MILTON
KEYNES WATERWAY
BELL FARM**

Drawing

**TYPICAL CROSS SECTIONS
OF WATERWAY
(VERTICAL SIDED)**

Drawn by: CM Date: 09/04/14
Checked by: JN Date: 09/04/14
Approved by: JN Date: 25/02/15

Drawing No.

476075-HG-01-00-DR-C-641

Revision

0

Drawing Scale: AS SHOWN at A1

OUTLINE DESIGN

DRAWING NAME & LOCATION: W:\PROJECTS\NEW CLIENTS\BEDFORD BOROUGH\476075-HG-01-00-DR-C-641.DWG
PAPER SIZE: PLOT SCALE: A1 1:1
USER NAME: Mandoz, Chirulup