


LAYOUT PLAN
SCALE on A0 1:2500,
A3 1:20000

ESTIMATED CUT/FILL SUMMARY		
Cut	53228	cu. m
Fill	67291	cu. m
Net	14063	cu. m

Key Plan:

- Bedford Borough Council
- Marston Vale Trust
- Anglian Water
- O&H
- Reserved For A428 Dualling
- Current Floodplain
- Ridge & Furrow Areas
- Rights Of Way
- Drains
- Proposed Lock (Water Level Change)

- Notes:
- DO NOT SCALE FROM THIS DRAWING.
 - ALL LEVELS GIVEN IN METRES ABOVE ORDNANCE DATUM (AOD).
 - ALL DIMENSIONS IN MILLIMETRES UNLESS OTHERWISE NOTED.
 - IN ADDITION TO THE PROPOSED DRAINAGE CULVERTS PLAN AND LONGITUDINAL SECTION, THE DESIGN EVALUATES TWO 2.0 FOOT BRIDGES WOULD BE REQUIRED FOR PEDESTRIAN/CYCLEWAY/BRIDLEWAY CROSSING AND TWO 1.0 FOOT BRIDGES WOULD BE REQUIRED FOR VEHICULAR ROAD CROSSING.
 - A MINIMUM OF TWO VEHICULAR ROAD CROSSING BRIDGE (ETD) TO ACCOMMODATE TRAFFIC FOR O&H AND POTENTIALLY OTHERS USES WITHIN THE AREA. DECIDED DURING FURTHER DESIGN DEVELOPMENT.
 - MINIMAL IMPROVEMENT REQUIREMENT FOR A CULVERT DESIGN STAGE AND AGREED WITH JOB.

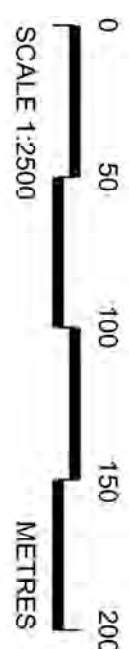

No.	Rev.	By	Date	Description
1	01	TS	28/10/2014	ISSUED FOR INFORMATION
2	02	TS	28/10/2014	FOR CLIENT REVIEW




HALCROW
A CH2M HILL COMPANY


PROJECT: BEDFORD MILTON
KEYNES WATERWAY,
BELL PARK

OPTION 1 - WATERWAY
LAYOUT PLAN


Drawn by: S. SOWEN	Draw: 28/10/2014
Checked by: T. LIPSON	Draw: 28/10/2014
Approved by: J. WAINMAN	Draw: 28/10/2014
Drawing No: 47607S-HG-01-00-DR-C-100	Revision: 2




Alignemnt – river option 1
Ch. 200.000, Horiz. 1:200, Vert. 1:100

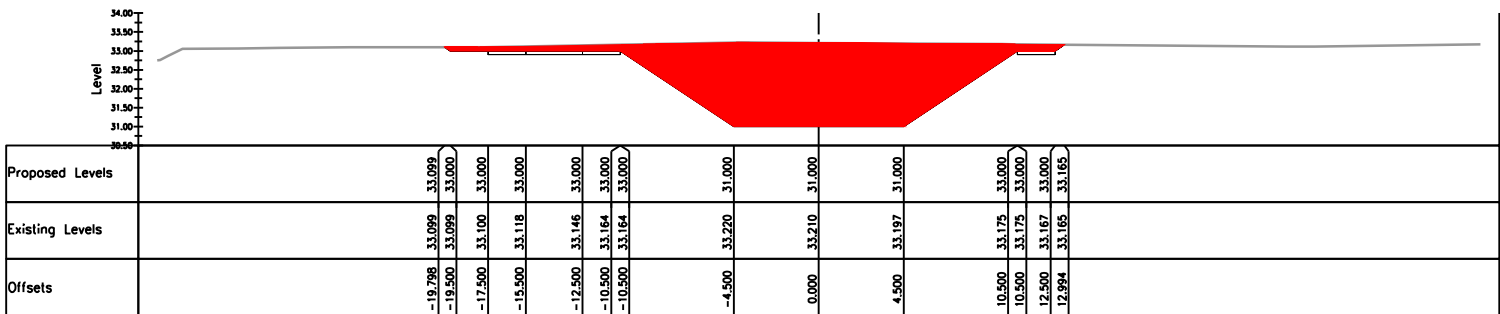

Alignemnt – river option 1
Ch. 250.000, Horiz. 1:200, Vert. 1:100

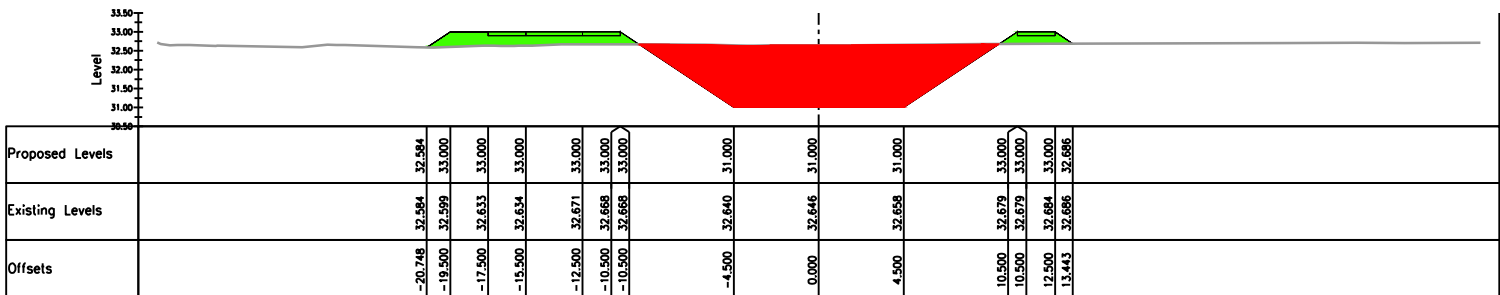

Alignemnt – river option 1
Ch. 300.000, Horiz. 1:200, Vert. 1:100

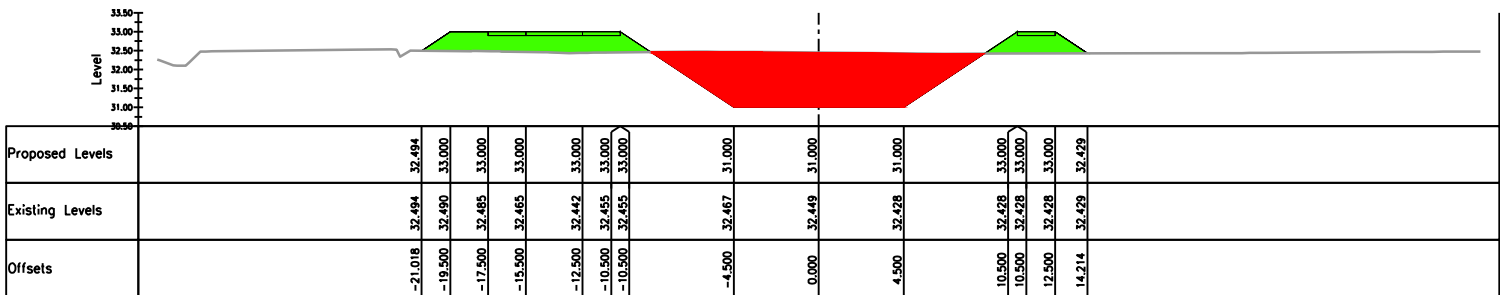

Alignemnt – river option 1
Ch. 350.000, Horiz. 1:200, Vert. 1:100

This map is reproduced from Ordnance Survey® material by Halcrow on behalf of Bedford Borough Council with the permission of the Controller of Her Majesty's Stationery Office. © Crown copyright. Unauthorised reproduction infringes Crown copyright and may lead to prosecution or civil proceedings. Licence Number: 100049028, 2013

Key Plan:

Proposed Cut

Proposed Fill

- Notes:
- THIS DRAWING TO BE READ IN CONJUNCTION WITH THE RELEVANT SPECIFICATION AND ALL OTHER RELEVANT DRAWINGS.
 - ALL DIMENSIONS AND LEVELS TO BE CHECKED ON SITE AND ANY DISCREPANCIES IDENTIFIED PRIOR TO COMMENCEMENT OF WORK.
 - ALL DIMENSIONS IN MILLIMETRES UNLESS OTHERWISE NOTED.
 - ALL LEVELS IN METRES UNLESS OTHERWISE NOTED.

1	SS	TU	JN	23/01/14	FIRST ISSUE
Rev	By	Chkd	Apprvd	Date	Description

Client

BEDFORD
BOROUGH COUNCIL

Halcrow Group Limited
Endeavour House, Forder Way, Cygnet Park, Hampton, Peterborough, Cambs, PE7 8GJ
Tel +44 (0)1733 560033 Fax +44 (0)1733 427988
www.halcrow.com

A CH2M HILL COMPANY

Project

**BEDFORD MILTON
KEYNES WATERWAY,
BELL FARM**

Drawing


**OPTION 1 - DETAILED
CROSS-SECTIONS**

Drawn by: S. SZWIEC	Date: 23JAN2014
Checked by: T. UPSON	Date: 23JAN2014
Approved by: J. NAWAZ	Date: 23JAN2014


Drawing No.	Revision
476075-HG-01-00-DR-C-111	1

Drawing Scale: at A2@H 1:200, V 1:100


\\s01\projects\476075\476075-HG-01-00-DR-C-111\Drawings\476075-HG-01-00-DR-C-111.dwg
User and Plot Date : szwiec: 2014/01/23 11:11:11

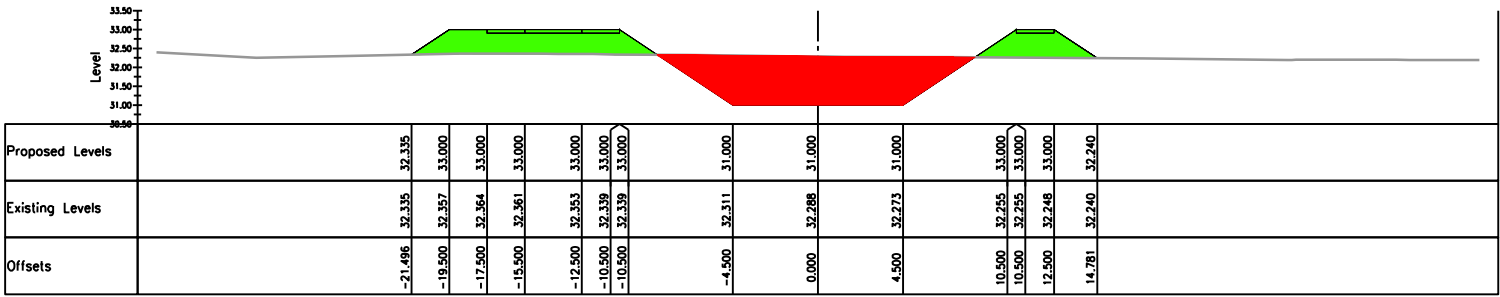


Alignemnt – river option 1
Ch. 400.000, Horiz. 1:200, Vert. 1:100

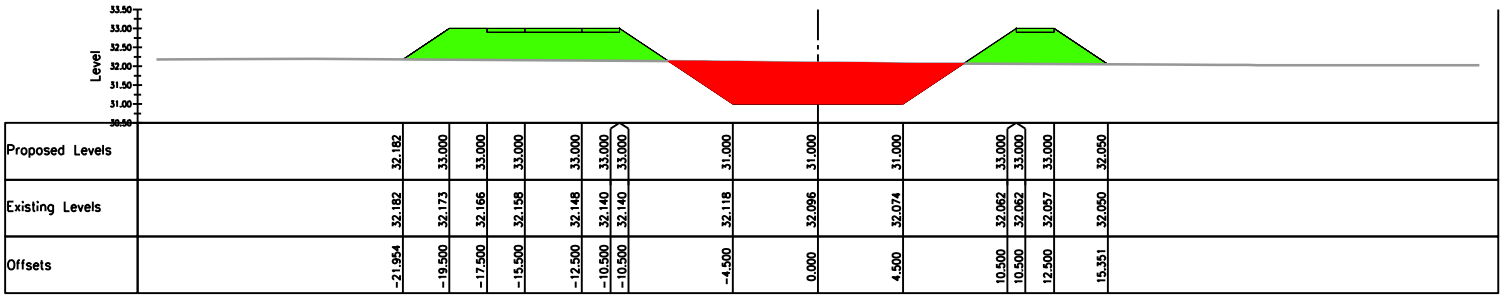

Alignemnt – river option 1
Ch. 450.000, Horiz. 1:200, Vert. 1:100

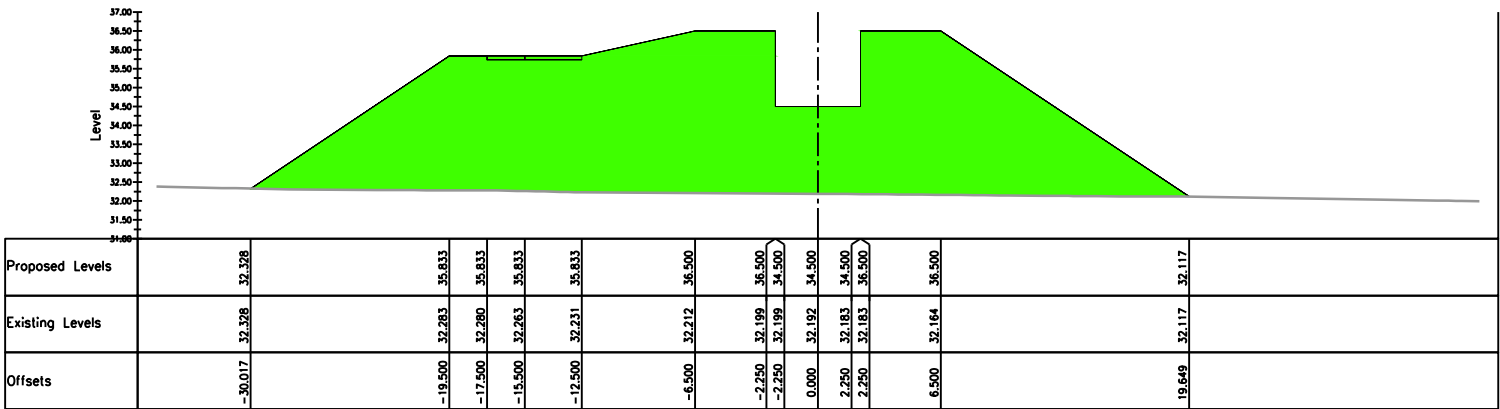

Alignemnt – river option 1
Ch. 500.000, Horiz. 1:200, Vert. 1:100

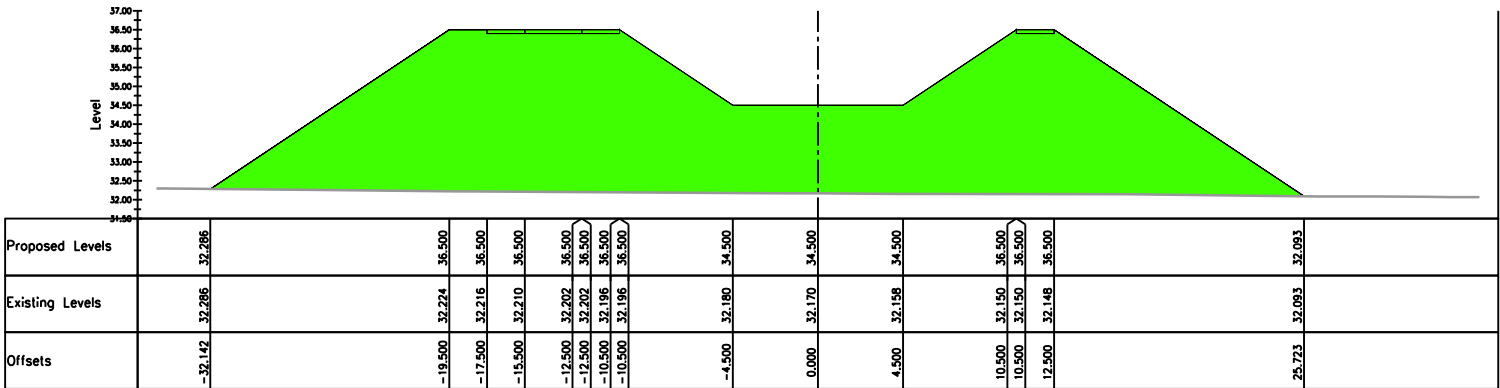

Alignemnt – river option 1
Ch. 550.000, Horiz. 1:200, Vert. 1:100

Key Plan:

- Proposed Cut
- Proposed Fill

Notes:

- THIS DRAWING TO BE READ IN CONJUNCTION WITH THE RELEVANT SPECIFICATION AND ALL OTHER RELEVANT DRAWINGS.
- ALL DIMENSIONS AND LEVELS TO BE CHECKED ON SITE AND ANY DISCREPANCIES IDENTIFIED PRIOR TO COMMENCEMENT OF WORK.
- ALL DIMENSIONS IN MILLIMETRES UNLESS OTHERWISE NOTED.
- ALL LEVELS IN METRES UNLESS OTHERWISE NOTED.

1	SS	TU	JN	23/01/14	FIRST ISSUE
Rev	By	Chkd	Apprvd	Date	Description



Halcrow Group Limited
Endeavour House, Forder Way, Cygnet Park, Hampton, Peterborough, Cambs, PE7 8GX
Tel +44 (0)1733 560033 Fax +44 (0)1733 427988
www.halcrow.com




A CH2M HILL COMPANY
Project **BEDFORD MILTON
KEYNES WATERWAY,
BELL FARM**

Drawing
**OPTION 1 - DETAILED
CROSS-SECTIONS**



Drawn by: S. SZWIEC Date: 23JAN2014
Checked by: T. UPSON Date: 23JAN2014
Approved by: J. NAWAZ Date: 23JAN2014

Drawing No. **476075-HG-01-00-DR-C-112** Revision **1**

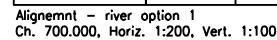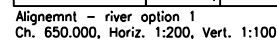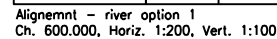Drawing Scale: at A2@H 1:200, V 1:100



Key Plan:

-  Proposed Cut
-  Proposed Fill

Notes:

1. THIS DRAWING TO BE READ IN CONJUNCTION WITH THE RELEVANT SPECIFICATION AND ALL OTHER RELEVANT DRAWINGS.
2. ALL DIMENSIONS AND LEVELS TO BE CHECKED ON SITE AND ANY DISCREPANCIES IDENTIFIED PRIOR TO COMMENCEMENT OF WORK.
3. ALL DIMENSIONS IN MILLIMETRES UNLESS OTHERWISE NOTED.
4. ALL LEVELS IN METRES UNLESS OTHERWISE NOTED.

1	SS	TU	JN	23/01/14	FIRST ISSUE
Rev	By	Chkd	Apprvd	Date	Description

Client



Halcrow Group Limited
Endeavour House, Forder Way, Cygnet Park, Hampton, Peterborough, Cambs, PE7 8GX
Tel +44 (0)1733 560033 Fax +44 (0)1733 427988
www.halcrow.com

A CH2M HILL COMPANY

Project **BEDFORD MILTON
KEYNES WATERWAY,
BELL FARM**

Drawing

OPTION 1 - DETAILED CROSS-SECTIONS

Drawn by: S. SZWIEC Date: 23JAN2014

Checked by: T. UPSON Date: 23JAN2014




Approved by: J. NAWAZ Date: 23JAN2014


Drawing No.	Revision
-------------	----------


476075-HG-01-00-DR-C-113	1
--------------------------	---

Drawing Scale: at A2@H 1:200, V 1:100

Drawing Scale: at A2@H 1:200, V 1:100

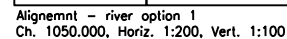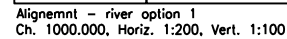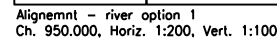

 Proposed Cut

 Proposed Fill

Notes:

1. THIS DRAWING TO BE READ IN CONJUNCTION WITH THE RELEVANT SPECIFICATION AND ALL OTHER RELEVANT DRAWINGS.
2. ALL DIMENSIONS AND LEVELS TO BE CHECKED ON SITE AND ANY DISCREPANCIES IDENTIFIED PRIOR TO COMMENCEMENT OF WORK.
3. ALL DIMENSIONS IN MILLIMETRES UNLESS OTHERWISE NOTED.
4. ALL LEVELS IN METRES UNLESS OTHERWISE NOTED.

1	SS	TU	JN	23/01/14	FIRST ISSUE
Rev	By	Chkd	Apprvd	Date	Description

Client



Halcrow Group Limited
 Endeavour House, Forder Way, Cygnet Park, Hampton, Peterborough, Cambs, PE7 8GX
 Tel +44 (0)1733 560033 Fax +44 (0)1733 427988
www.halcrow.com

A CH2M HILL COMPANY

Project **BEDFORD MILTON
KEYNES WATERWAY,
BELL FARM**

Drawing

OPTION 1 - DETAILED CROSS-SECTIONS

Drawn by: S. SZWIEC Date: 23JAN2014

Checked by: T. UPSON Date: 23JAN2014




Approved by: J. NAWAZ Date: 23JAN2014


Drawing No.	Revision
-------------	----------


476075-HG-01-00-DR-C-115	1
--------------------------	---

Drawing Scale: at A2@H 1:200, V 1:100

Drawing Scale: at A2@H 1:200, V 1:100

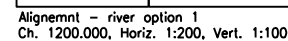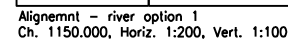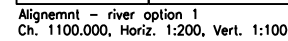

 Proposed Cut

 Proposed Fill

Notes:

1. THIS DRAWING TO BE READ IN CONJUNCTION WITH THE RELEVANT SPECIFICATION AND ALL OTHER RELEVANT DRAWINGS.
2. ALL DIMENSIONS AND LEVELS TO BE CHECKED ON SITE AND ANY DISCREPANCIES IDENTIFIED PRIOR TO COMMENCEMENT OF WORK.
3. ALL DIMENSIONS IN MILLIMETRES UNLESS OTHERWISE NOTED.
4. ALL LEVELS IN METRES UNLESS OTHERWISE NOTED.

1	SS	TU	JN	23/01/14	FIRST ISSUE
Rev	By	Chkd	Apprvd	Date	Description

Client



Halcrow Group Limited
 Endeavour House, Forder Way, Cygnet Park, Hampton, Peterborough, Cambs, PE7 8GX
 Tel +44 (0)1733 560033 Fax +44 (0)1733 427988
www.halcrow.com

A CH2M HILL COMPANY



Project **BEDFORD MILTON
KEYNES WATERWAY,
BELL FARM**

Drawing

OPTION 1 - DETAILED CROSS-SECTIONS

Drawn by: S. SZWIEC Date: 23 JAN 2014

Checked by: T. UPSON Date: 23JAN2014

Approved by: J. NAWAZ Date: 23JAN2014




Drawing No.	Revision
-------------	----------


Drawing No.	Revision
-------------	----------


476075-HG-01-00-DB-C-116	1
--------------------------	---


Drawing Scale: at A2@H 1:200, V 1:100

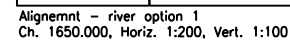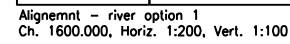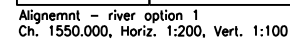

 Proposed Cut

 Proposed Fill

Notes:

1. THIS DRAWING TO BE READ IN CONJUNCTION WITH THE RELEVANT SPECIFICATION AND ALL OTHER RELEVANT DRAWINGS.
2. ALL DIMENSIONS AND LEVELS TO BE CHECKED ON SITE AND ANY DISCREPANCIES IDENTIFIED PRIOR TO COMMENCEMENT OF WORK.
3. ALL DIMENSIONS IN MILLIMETRES UNLESS OTHERWISE NOTED.
4. ALL LEVELS IN METRES UNLESS OTHERWISE NOTED.

1	SS	TU	JN	23/01/14	FIRST ISSUE
Rev	By	Chkd	Apprvd	Date	Description

Client



Halcrow Group Limited
 Endeavour House, Forder Way, Cygnet Park, Hampton, Peterborough, Cambs, PE7 8GX
 Tel +44 (0)1733 560033 Fax +44 (0)1733 427988
www.halcrow.com

A CH2M HILL COMPANY

Project **BEDFORD MILTON
KEYNES WATERWAY,
BELL FARM**

Drawing

OPTION 1 - DETAILED CROSS-SECTIONS

Drawn by: S. SZWIEC Date: 23JAN2014

Checked by: T. UPSON Date: 23JAN2014




Approved by: J. NAWAZ Date: 23JAN2014


Drawing No.	Revision
-------------	----------


476075-HG-01-00-DB-C-119	1
--------------------------	---

Drawing Scale: at A2@H 1:200, V 1:100

Drawing Scale: at A2@H 1:200, V 1:100

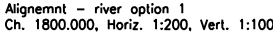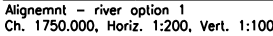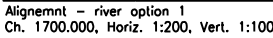

 Proposed Cut

  Proposed Fill

Notes:

1. THIS DRAWING TO BE READ IN CONJUNCTION WITH THE RELEVANT SPECIFICATION AND ALL OTHER RELEVANT DRAWINGS.
2. ALL DIMENSIONS AND LEVELS TO BE CHECKED ON SITE AND ANY DISCREPANCIES IDENTIFIED PRIOR TO COMMENCEMENT OF WORK.
3. ALL DIMENSIONS IN MILLIMETRES UNLESS OTHERWISE NOTED.
4. ALL LEVELS IN METRES UNLESS OTHERWISE NOTED.

1	SS	TU	JN	23/01/14	FIRST ISSUE
Rev	By	Chkd	Appr'd	Date	Description

Client



Halcrow Group Limited
Endeavour House, Forder Way, Cygnet Park, Hampton, Peterborough, Cambs, PE7 8GX
Tel +44 (0)1733 560033 Fax +44 (0)1733 427988
www.halcrow.com

A CH2M HILL COMPANY



Project **BEDFORD MILTON
KEYNES WATERWAY,
BELL FARM**

Drawing

OPTION 1 - DETAILED CROSS-SECTIONS

Drawn by: S. SZWIEC Date: 23JAN2014

Checked by: T. UPSON Date: 23JAN2014


Approved by: J. NAWAZ Date: 23JAN2014



Drawing No.	Revision
-------------	----------

476075-HG-01-00-DB-C-120	1	e path
--------------------------	---	--------

Drawing Scale: at A2@H 1:200, V 1:100


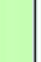


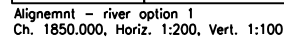

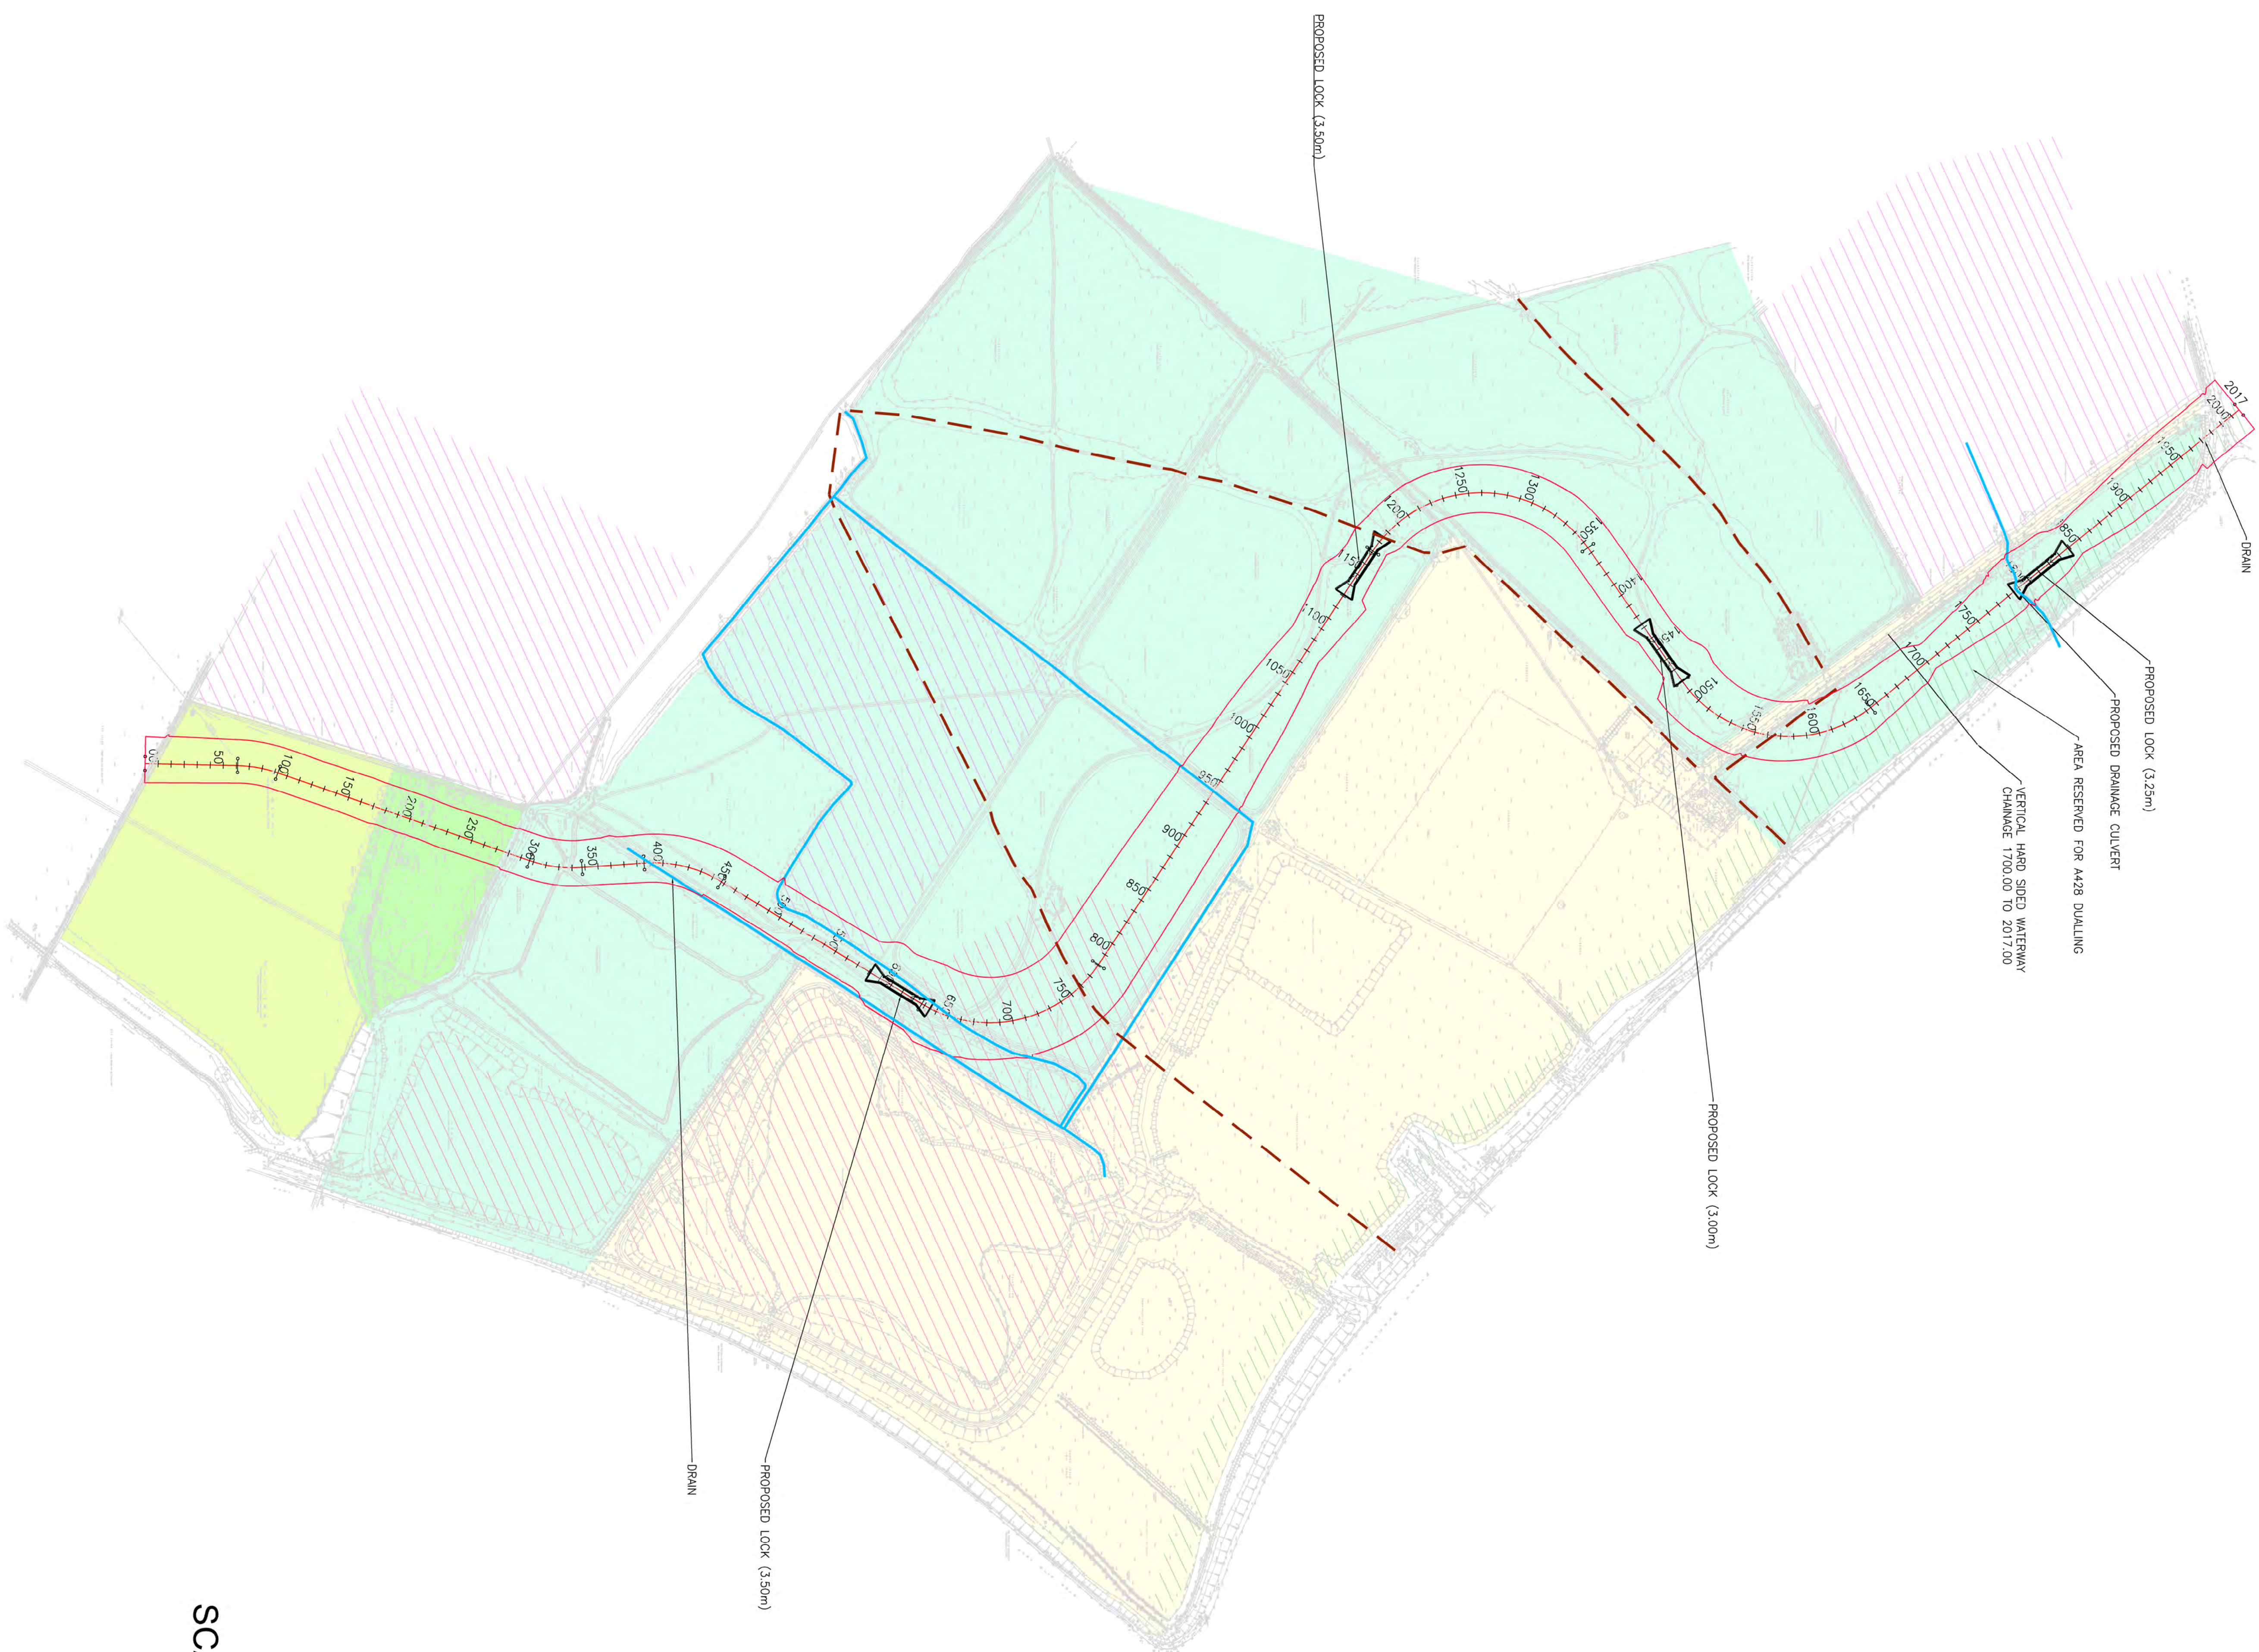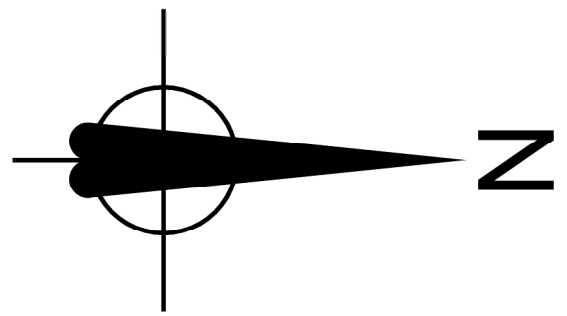

Drawing Scale: at A2@H 1:200, V 1:100






ESTIMATED CUT/FILL SUMMARY	
Cut	83087 cu. m
Fill	91721 cu. m
Net	8634 cu. m

LAYOUT PLAN
SCALE on A0 1:2500,
A3 1:20000

- Key Plan:**
- | | |
|---|------------------------------------|
|  | Bedford Borough Council |
|  | Marston Vale Trust |
|  | Anglian Water |
|  | O&H |
|  | Reserved For A428 Dualling |
|  | Current Floodplain |
|  | Ridge & Furrow Areas |
|  | Rights Of Way |
|  | Drains |
|  | Proposed Lock (Water Level Change) |
- Notes:**

Notes:

1. DO NOT SCALE FROM THE PAVING.
2. ALL LEVELS GIVEN IN METERS ABOVE ORIGINANCE
3. ALL DIMENSIONS IN MILLIMETRES UNLESS OTHERWISE NOTED.

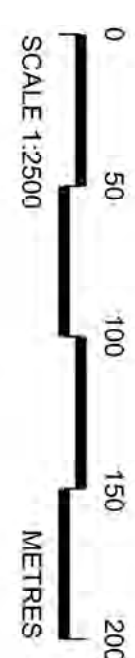

2	SS	TU	JN	22/01/14	AMENDMENTS FOLLOWING CLIENT REVIEW
1	SS	TU	JN	12/12/13	DRAFT - FOR INFORMATION
Rev	By	Chkd	Approved	Date	Description



Halcrow Group Limited
Ennovation House, Foster Way, Cynnet Park, Hampton, Peterborough, Cambs, PE7 8GX
Tel +44 (0)1733 564033 Fax +44 (0)1733 427655
www.halcrow.com




Malcrow


A CH2M HILL COMPANY

Project: **BEDFORD MILTON
KEYNES WATERWAY,
BELL FARM**

OPTION 2A - WATERWAY
LAYOUT PLAN

Drawn by: S. SCHNEC	Date: 23JAN2014
Checked by: T. UPSON	Date: 23JAN2014
Approved by: J. NAWAZ	Date: 23JAN2014
Drawing No.	Revision
476075-HG-01-00-DR-C-200	2

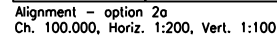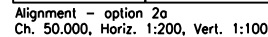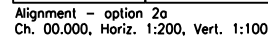

 Proposed Cut

 Proposed Fill

Notes:

1. THIS DRAWING TO BE READ IN CONJUNCTION WITH THE RELEVANT SPECIFICATION AND ALL OTHER RELEVANT DRAWINGS.
2. ALL DIMENSIONS AND LEVELS TO BE CHECKED ON SITE AND ANY DISCREPANCIES IDENTIFIED PRIOR TO COMMENCEMENT OF WORK.
3. ALL DIMENSIONS IN MILLIMETRES UNLESS OTHERWISE NOTED.
4. ALL LEVELS IN METRES UNLESS OTHERWISE NOTED.

1	SS	TU	JN	23/01/14	FIRST ISSUE
Rev	By	Chkd	Apprvd	Date	Description

Client



Halcrow Group Limited
 Endeavour House, Forder Way, Cygnet Park, Hampton, Peterborough, Cambs, PE7 8GX
 Tel +44 (0)1733 560033 Fax +44 (0)1733 427988
www.halcrow.com

A CH2M HILL COMPANY

Project **BEDFORD MILTON
KEYNES WATERWAY,
BELL FARM**

Drawing

OPTION 2A - DETAILED CROSS-SECTIONS

Drawn by: S. SZWIEC Date: 23 JAN 2014

Checked by: T. UPSON Date: 23JAN2014




Approved by: J. NAWAZ Date: 23JAN2014

Drawing No.	Revision
-------------	----------


 
436075 IJC 01 00 DR C 210 1

Drawing Scale: at A2@H 1:200, V 1:100

1

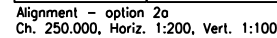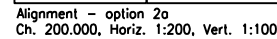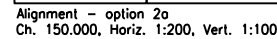

Key Plan:

-  Proposed Cut
-  Proposed Fill

Notes:

1. THIS DRAWING TO BE READ IN CONJUNCTION WITH THE RELEVANT SPECIFICATION AND ALL OTHER RELEVANT DRAWINGS.
2. ALL DIMENSIONS AND LEVELS TO BE CHECKED ON SITE AND ANY DISCREPANCIES IDENTIFIED PRIOR TO COMMENCEMENT OF WORK.
3. ALL DIMENSIONS IN MILLIMETRES UNLESS OTHERWISE NOTED.
4. ALL LEVELS IN METRES UNLESS OTHERWISE NOTED.

1	SS	TU	JN	23/01/14	FIRST ISSUE
Rev	By	Chkd	Appr'd	Date	Description

Client



Halcrow Group Limited
Endeavour House, Forder Way, Cygnet Park, Hampton, Peterborough, Cambs, PE7 8GX
Tel +44 (0)1733 560033 Fax +44 (0)1733 427988
www.halcrow.com

A CH2M HILL COMPANY

Project **BEDFORD MILTON
KEYNES WATERWAY,
BELL FARM**

Drawing

OPTION 2A - DETAILED CROSS-SECTIONS

Drawn by: S. SZWIEC Date: 23JAN2014

Checked by: T. UPSON Date: 23JAN2014




Approved by: J. NAWAZ Date: 23JAN2014


Drawing No.	Revision
-------------	----------


476075-HG-01-00-DB-C-211	1	e path
--------------------------	---	--------

470075-11G-01-00-DR-G-Z11

Drawing Scale: at A2@H 1:200, V 1:100

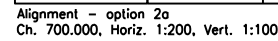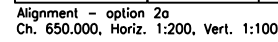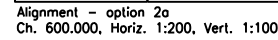

 Proposed Cut

  Proposed Fill

Notes:

1. THIS DRAWING TO BE READ IN CONJUNCTION WITH THE RELEVANT SPECIFICATION AND ALL OTHER RELEVANT DRAWINGS.
2. ALL DIMENSIONS AND LEVELS TO BE CHECKED ON SITE AND ANY DISCREPANCIES IDENTIFIED PRIOR TO COMMENCEMENT OF WORK.
3. ALL DIMENSIONS IN MILLIMETRES UNLESS OTHERWISE NOTED.
4. ALL LEVELS IN METRES UNLESS OTHERWISE NOTED.

1	SS	TU	JN	23/01/14	FIRST ISSUE
Rev	By	Chkd	Apprvd	Date	Description

Client



Halcrow Group Limited
Endeavour House, Forder Way, Cygnet Park, Hampton, Peterborough, Cambs, PE7 8GX
Tel +44 (0)1733 560033 Fax +44 (0)1733 427988
www.halcrow.com

A CH2M HILL COMPANY



Project **BEDFORD MILTON
KEYNES WATERWAY,
BELL FARM**

Drawing

OPTION 2A - DETAILED
CROSS-SECTIONS

Drawn by: S. SZWIEC Date: 23JAN2014

Checked by: T. UPSON Date: 23JAN2014

Approved by: J. NAWAZ Date: 23JAN2014

Drawing No.	Revision
-------------	----------

476075-HG-01-00-DR-C-214	1	file path
--------------------------	---	-----------

Drawing Scale: at A2@H 1:200, V 1:100




Key Plan:

Proposed Cut

Proposed Fill

Notes:

- THIS DRAWING TO BE READ IN CONJUNCTION WITH THE RELEVANT SPECIFICATION AND ALL OTHER RELEVANT DRAWINGS.
- ALL DIMENSIONS AND LEVELS TO BE CHECKED ON SITE AND ANY DISCREPANCIES IDENTIFIED PRIOR TO COMMENCEMENT OF WORK.
- ALL DIMENSIONS IN MILLIMETRES UNLESS OTHERWISE NOTED.
- ALL LEVELS IN METRES UNLESS OTHERWISE NOTED.

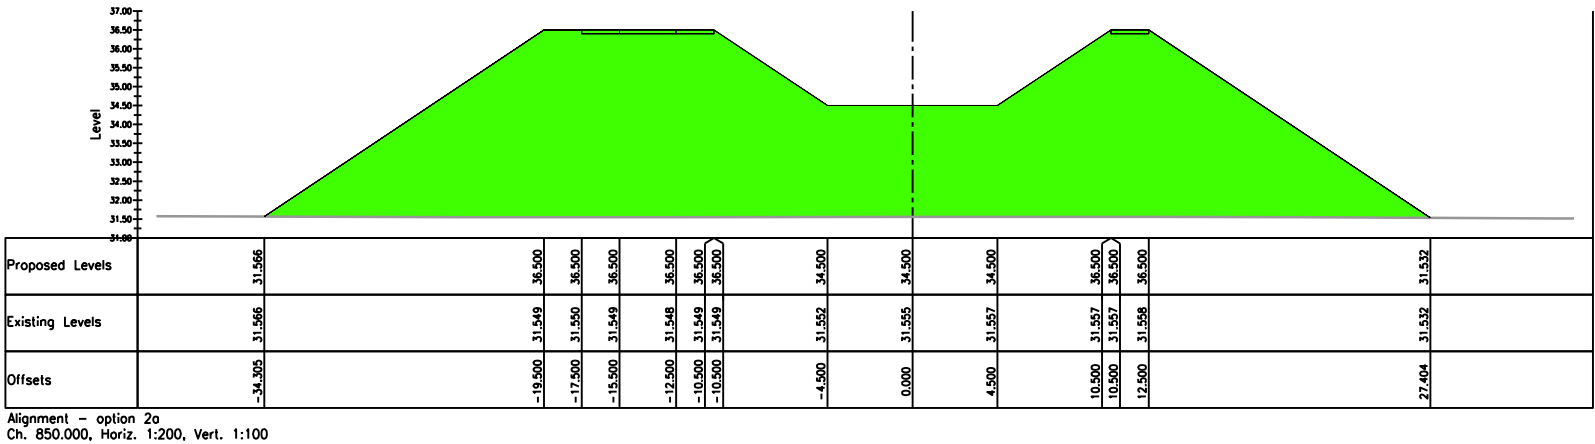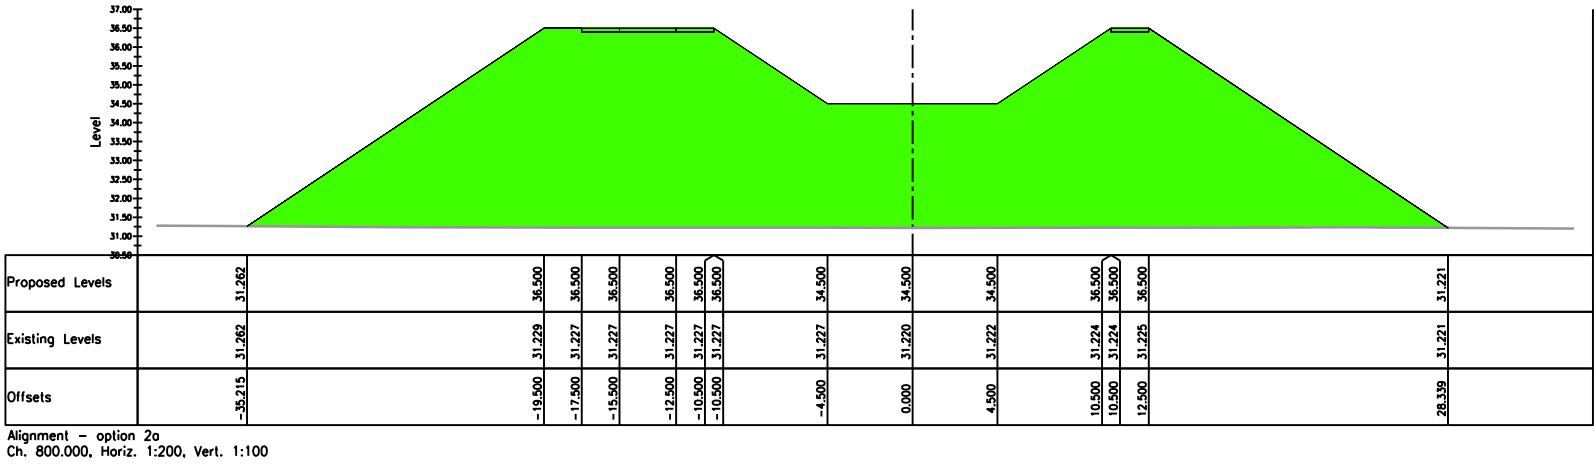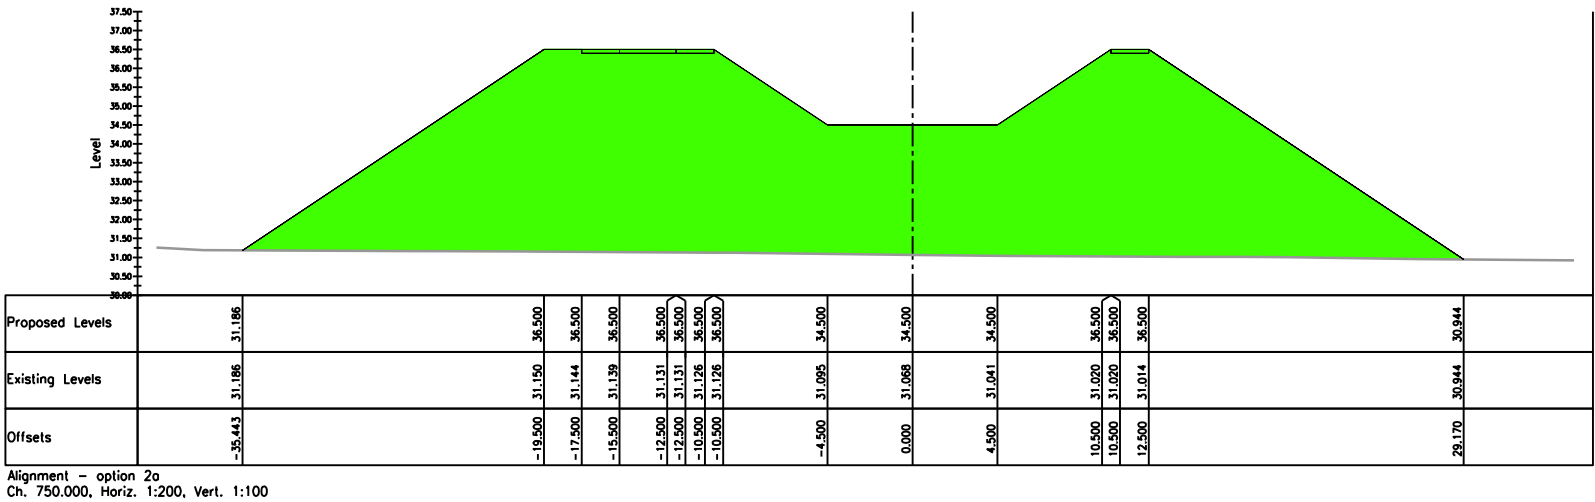

1	SS	TU	JN	23/01/14	FIRST ISSUE
Rev	By	Chkd	Apprvd	Date	Description

Client

BEDFORD BOROUGH COUNCIL

Halcrow Group Limited
Endeavour House, Forder Way, Cygnet Park, Hampton, Peterborough, Cambs, PE7 8GX
Tel +44 (0)1733 560033 Fax +44 (0)1733 427988
www.halcrow.com

A CH2M HILL COMPANY

Project **BEDFORD MILTON KEYNES WATERWAY, BELL FARM**

Drawing **OPTION 2A - DETAILED CROSS-SECTIONS**

Drawn by: S. SZWIEC Date: 23JAN2014
Checked by: T. UPSON Date: 23JAN2014
Approved by: J. NAWAZ Date: 23JAN2014

Drawing No.	Revision
476075-HG-01-00-DR-C-215	1


Drawing Scale: at A2@H 1:200, V 1:100

Key Plan:


Proposed Cut

Proposed Fill


- Notes:
- THIS DRAWING TO BE READ IN CONJUNCTION WITH THE RELEVANT SPECIFICATION AND ALL OTHER RELEVANT DRAWINGS.
 - ALL DIMENSIONS AND LEVELS TO BE CHECKED ON SITE AND ANY DISCREPANCIES IDENTIFIED PRIOR TO COMMENCEMENT OF WORK.
 - ALL DIMENSIONS IN MILLIMETRES UNLESS OTHERWISE NOTED.
 - ALL LEVELS IN METRES UNLESS OTHERWISE NOTED.

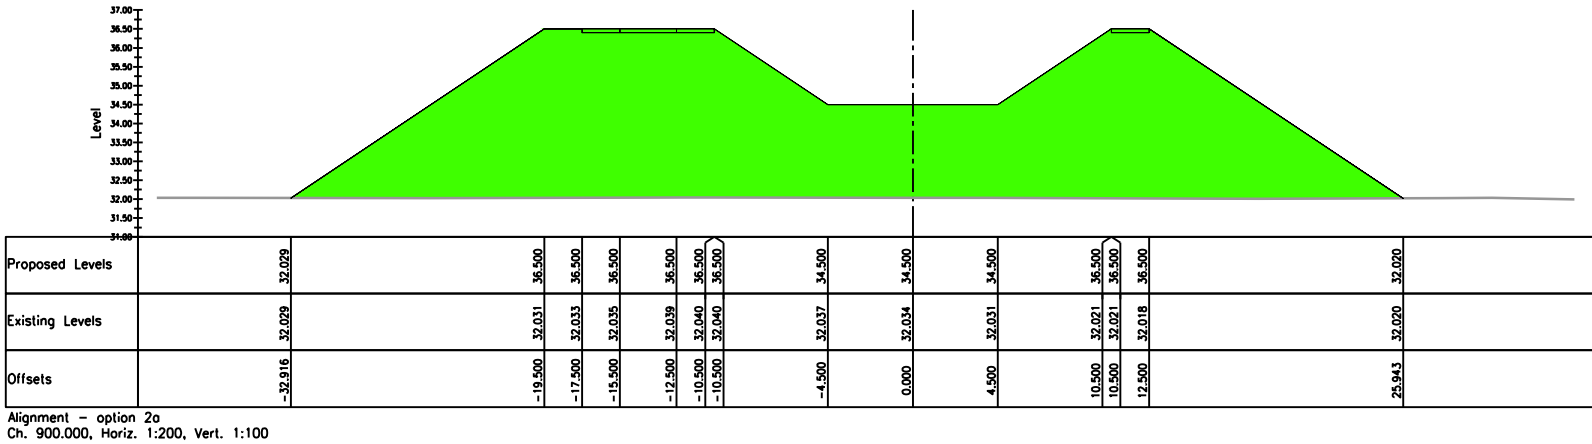

Alignment - option 2a
Ch. 900.000, Horiz. 1:200, Vert. 1:100

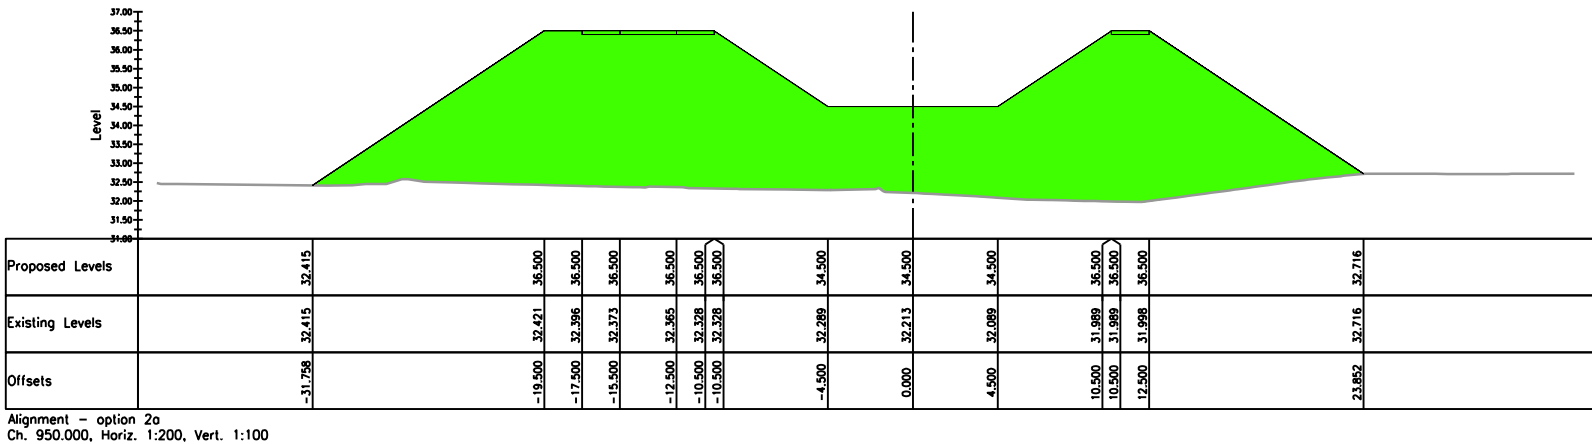

Alignment - option 2a
Ch. 950.000, Horiz. 1:200, Vert. 1:100

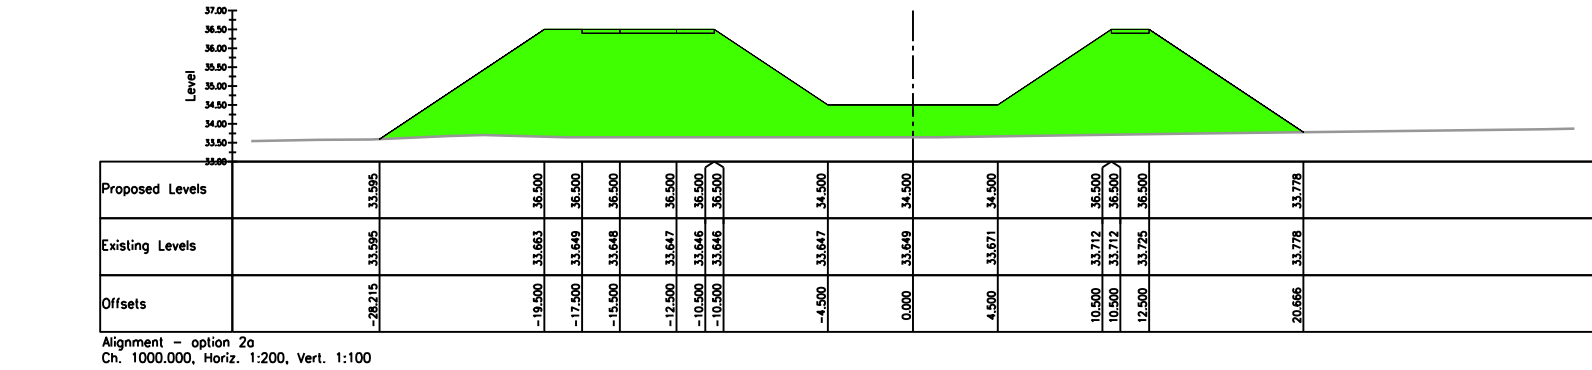

Alignment - option 2a
Ch. 1000.000, Horiz. 1:200, Vert. 1:100

1	SS	TU	JN	23/01/14	FIRST ISSUE
Rev	By	Chkd	Apprvd	Date	Description

Client

BEDFORD
BOROUGH COUNCIL

Halcrow Group Limited
Endeavour House, Forder Way, Cygnet Park, Hampton, Peterborough, Cambs, PE7 8GX
Tel +44 (0)1733 560033 Fax +44 (0)1733 427988
www.halcrow.com

A CH2M HILL COMPANY

Halcrow

Project **BEDFORD MILTON
KEYNES WATERWAY,
BELL FARM**

Drawing

**OPTION 2A - DETAILED
CROSS-SECTIONS**

Drawn by: S. SZWIEC Date: 23JAN2014




Checked by: T. UPSON Date: 23JAN2014



Approved by: J. NAWAZ Date: 23JAN2014

Drawing No. **476075-HG-01-00-DR-C-216**

Revision **1**

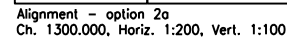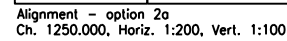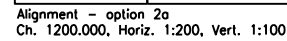Drawing Scale: at A2@H 1:200, V 1:100



 Proposed Cut
 Proposed Fill

Notes:

1. THIS DRAWING TO BE READ IN CONJUNCTION WITH THE RELEVANT SPECIFICATION AND ALL OTHER RELEVANT DRAWINGS.
2. ALL DIMENSIONS AND LEVELS TO BE CHECKED ON SITE AND ANY DISCREPANCIES IDENTIFIED PRIOR TO COMMENCEMENT OF WORK.
3. ALL DIMENSIONS IN MILLIMETRES UNLESS OTHERWISE NOTED.
4. ALL LEVELS IN METRES UNLESS OTHERWISE NOTED.

1	SS	TU	JN	23/01/14	FIRST ISSUE
Rev	By	Chkd	Apprvd	Date	Description

Client



Halcrow Group Limited
Endeavour House, Forder Way, Cygnet Park, Hampton, Peterborough, Cambs, PE7 8GX
Tel +44 (0)1733 560033 Fax +44 (0)1733 427988
www.halcrow.com

A CH2M HILL COMPANY



Project **BEDFORD MILTON
KEYNES WATERWAY,
BELL FARM**

Drawing

OPTION 2A - DETAILED CROSS-SECTIONS

Drawn by: S. SZWIEC Date: 23JAN2014




Checked by: T. UPSON Date: 23JAN2014

Approved by: J. NAWAZ Date: 23JAN2014



Drawing No.	Revision
-------------	----------

--------------------------	---

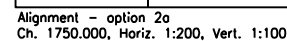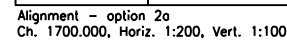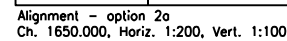Drawing Scale: at A2@H 1:200, V 1:100



Key Plan:

-  Proposed Cut
 Proposed Fill

Notes:

1. THIS DRAWING TO BE READ IN CONJUNCTION WITH THE RELEVANT SPECIFICATION AND ALL OTHER RELEVANT DRAWINGS.
2. ALL DIMENSIONS AND LEVELS TO BE CHECKED ON SITE AND ANY DISCREPANCIES IDENTIFIED PRIOR TO COMMENCEMENT OF WORK.
3. ALL DIMENSIONS IN MILLIMETRES UNLESS OTHERWISE NOTED.
4. ALL LEVELS IN METRES UNLESS OTHERWISE NOTED.

1	SS	TU	JN	23/01/14	FIRST ISSUE
Rev	By	Chkd	Apprvd	Date	Description

Client



Halcrow Group Limited
Endeavour House, Forder Way, Cygnet Park, Hampton, Peterborough, Cambs, PE7 8GX
Tel +44 (0)1733 560033 Fax +44 (0)1733 427988
www.halcrow.com

A CH2M HILL COMPANY

Project **BEDFORD MILTON
KEYNES WATERWAY,
BELL FARM**

Drawing

OPTION 2A - DETAILED CROSS-SECTIONS

Drawn by: S. SZWIEC Date: 23 JAN 2014


Checked by: T. JUPSON Date: 23 JAN 2014

Approved by: J. NAWAZ Date: 23 JAN 2014


Drawing No.	Revision
-------------	----------



Drawing Scale: at A2@H 1:200 V 1:100

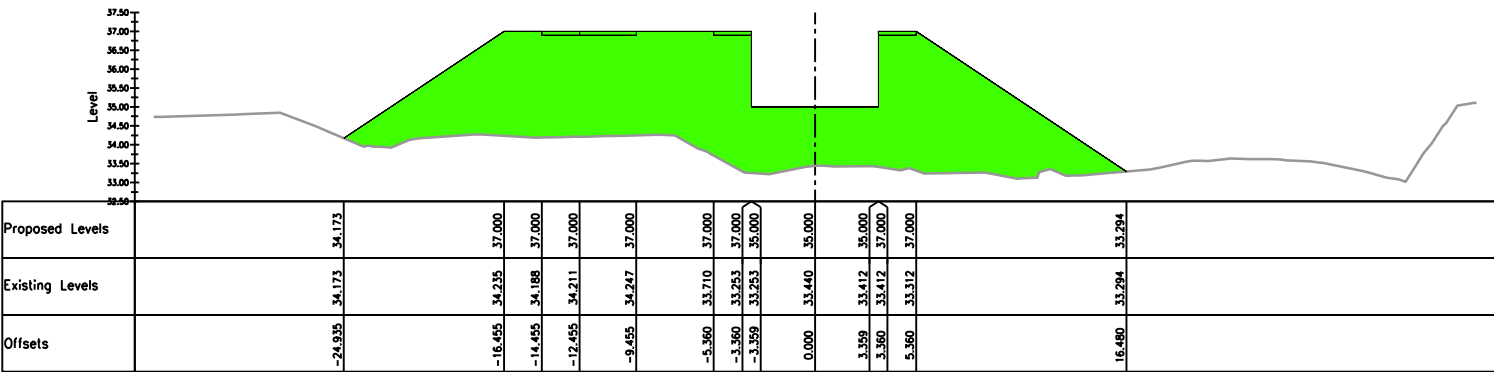

Alignment - option 2a
Ch. 1800,000, Horiz. 1:200, Vert. 1:100

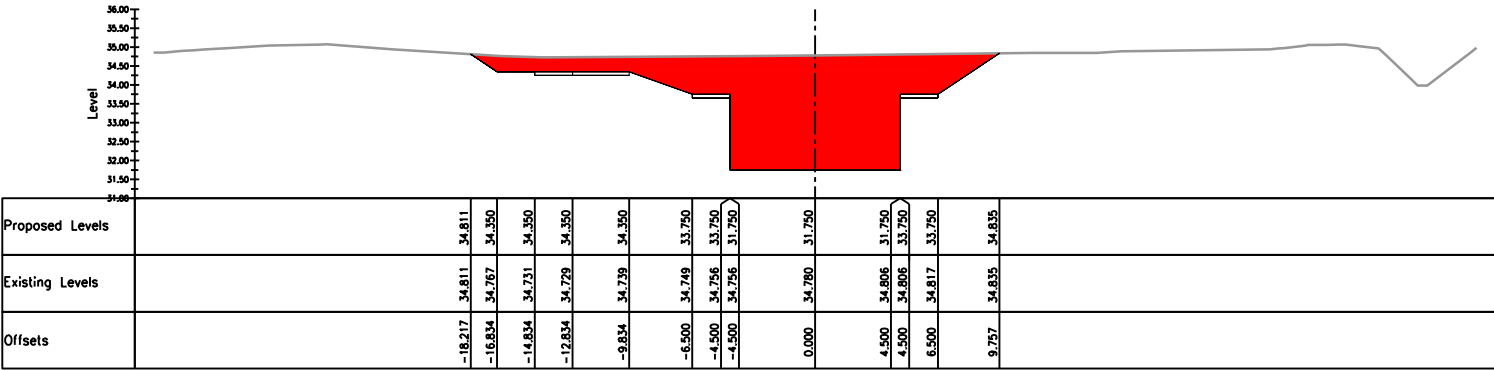

Alignment - option 2a
Ch. 1850,000, Horiz. 1:200, Vert. 1:100

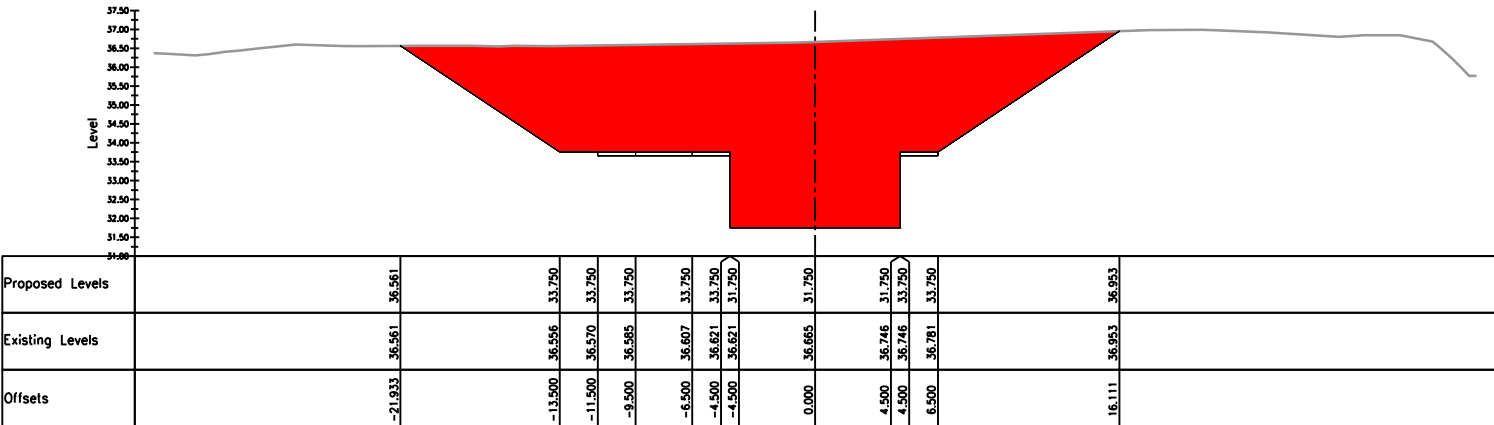

Alignment - option 2a
Ch. 1900,000, Horiz. 1:200, Vert. 1:100

Key Plan:

- Proposed Cut
- Proposed Fill

Notes:

- THIS DRAWING TO BE READ IN CONJUNCTION WITH THE RELEVANT SPECIFICATION AND ALL OTHER RELEVANT DRAWINGS.
- ALL DIMENSIONS AND LEVELS TO BE CHECKED ON SITE AND ANY DISCREPANCIES IDENTIFIED PRIOR TO COMMENCEMENT OF WORK.
- ALL DIMENSIONS IN MILLIMETRES UNLESS OTHERWISE NOTED.
- ALL LEVELS IN METRES UNLESS OTHERWISE NOTED.

1	SS	TU	JN	23/01/14	FIRST ISSUE
Rev	By	Chkd	Apprvd	Date	Description



Halcrow Group Limited
Endeavour House, Forder Way, Cygnet Park, Hampton, Peterborough, Cambs, PE7 8GX
Tel +44 (0)1733 560033 Fax +44 (0)1733 427988
www.halcrow.com

A CH2M HILL COMPANY





Project **BEDFORD MILTON
KEYNES WATERWAY,
BELL FARM**

Drawing **OPTION 2A - DETAILED
CROSS-SECTIONS**

Drawn by: S. SZWIEC Date: 23JAN2014
Checked by: T. UPSON Date: 23JAN2014
Approved by: J. NAWAZ Date: 23JAN2014



Drawing No. **476075-HG-01-00-DR-C-222** Revision **1**

Drawing Scale: at A2@H 1:200, V 1:100

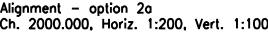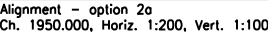

Notes:


1. THIS DRAWING TO BE READ IN CONJUNCTION WITH THE RELEVANT SPECIFICATION AND ALL OTHER RELEVANT DRAWINGS.
2. ALL DIMENSIONS AND LEVELS TO BE CHECKED ON SITE AND ANY DISCREPANCIES IDENTIFIED PRIOR TO COMMENCEMENT OF WORK.
3. ALL DIMENSIONS IN MILLIMETRES UNLESS OTHERWISE NOTED.
4. ALL LEVELS IN METRES UNLESS OTHERWISE NOTED.

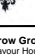 BEDFORD BOROUGH COUNCIL	
A CH2M HILL COMPANY	
	
Project	
BEDFORD MILTON KEYNES WATERWAY, BELL FARM	
Drawing	
OPTION 2A - DETAILED CROSS-SECTIONS	
Drawn by: S. SZWIEC	Date: 23JAN2014
Checked by: T. UPSON	Date: 23JAN2014
Approved by: J. NAWAZ	Date: 23JAN2014
Drawing No.	Revision
476075-HG-01-00-DR-C-223	1
Drawing Scale: at A2@H 1:200, V 1:100	



NOTES

1. DO NOT SCALE FROM THIS PAVING.
2. ALL LEVELS GIVEN IN METERS ABOVE ORDNANCE
3. ALL DIMENSIONS IN METERS UNLESS OTHERWISE NOTED.

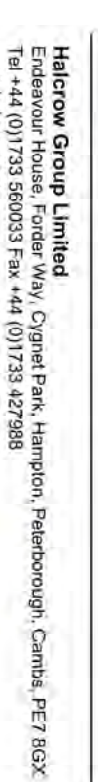

OPTION 2B - WATERWAY
LAYOUT PLAN


Drawing No:	Revision
476075-HG-01-00-DR-C-300	2

Key Plan:

- Proposed Lock (Water Level Change)
- Proposed Bank Level
- Proposed Water Level
- Proposed Bed Level

Notes:

- DO NOT SCALE FROM THIS DRAWING.
- ALL LEVELS GIVEN IN METRES ABOVE ORIGNANCE
- ALL DIMENSIONS IN MILLIMETRES UNLESS OTHERWISE NOTED.

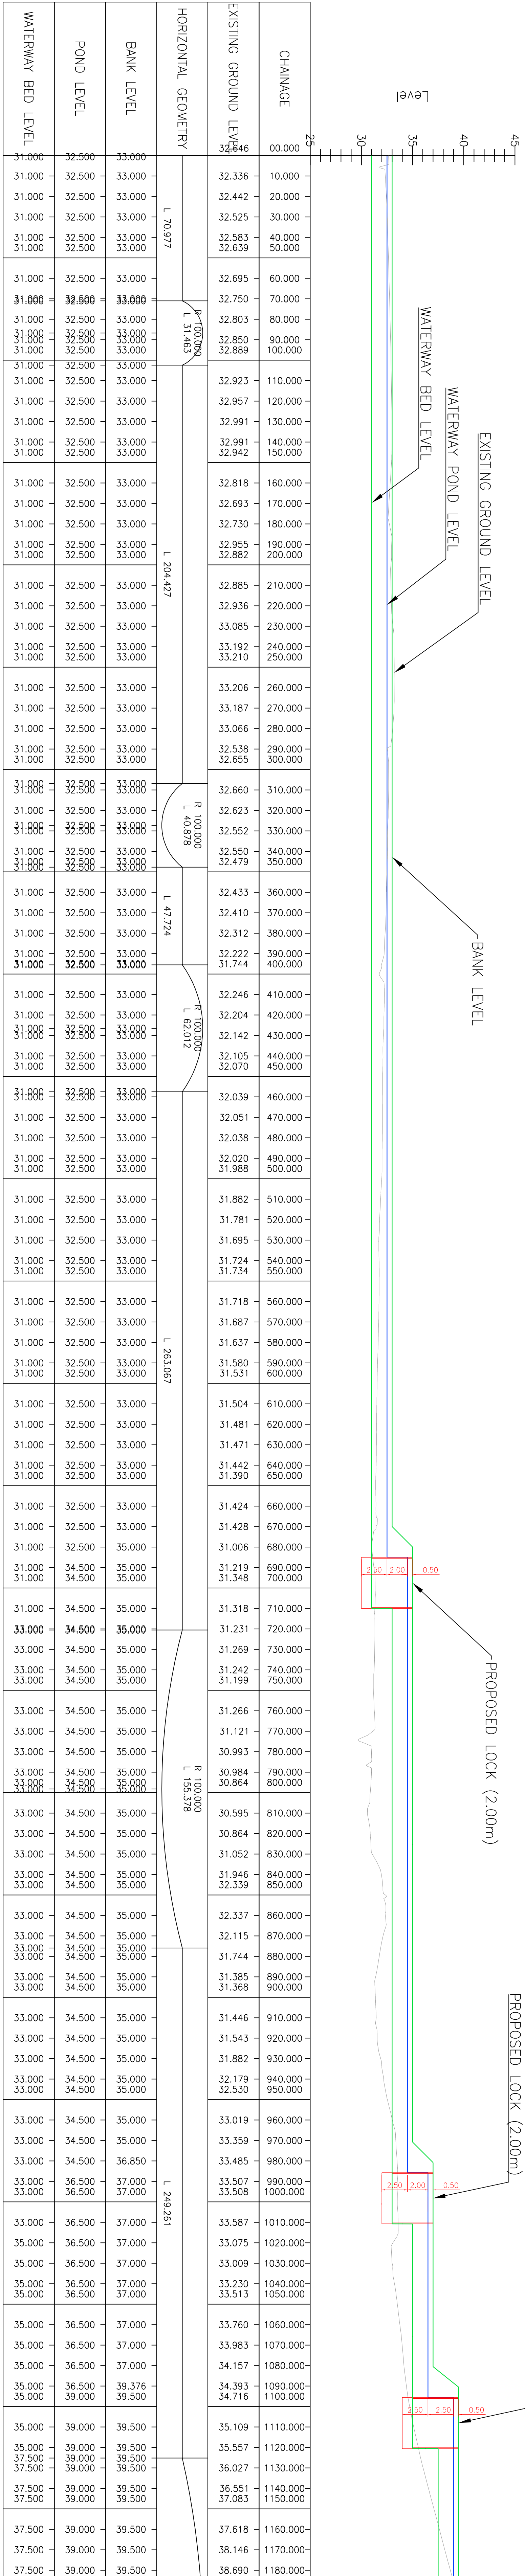

LONGSECTION
SCALE ON A0: H 1:1250, V 1:250
A3: H 1:10000, V 1:2000








OPTION 2B - WATERWAY
LONGITUDINAL PROFILE





Drawn by:	Drawn:
476075-HG-01-00-PR-C-305	2

Drawing Scale: 1:1250, V 1:250

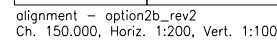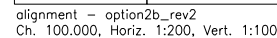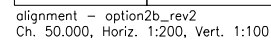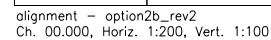

 Proposed Cut

 Proposed Fill

Notes:

1. THIS DRAWING TO BE READ IN CONJUNCTION WITH THE RELEVANT SPECIFICATION AND ALL OTHER RELEVANT DRAWINGS.
2. ALL DIMENSIONS AND LEVELS TO BE CHECKED ON SITE AND ANY DISCREPANCIES IDENTIFIED PRIOR TO COMMENCEMENT OF WORK.
3. ALL DIMENSIONS IN MILLIMETRES UNLESS OTHERWISE NOTED.
4. ALL LEVELS IN METRES UNLESS OTHERWISE NOTED.

1	SS	TU	JN	23/01/14	FIRST ISSUE
Rev	By	Chkd	Apprvd	Date	Description

Client



Halcrow Group Limited
Endeavour House, Forder Way, Cygnet Park, Hampton, Peterborough, Cambs, PE7 8GX
Tel +44 (0)1733 560033 Fax +44 (0)1733 427988
www.halcrow.com

A CH2M HILL COMPANY

Project **BEDFORD MILTON
KEYNES WATERWAY,
BELL FARM**

Drawing

OPTION 2B - DETAILED
CROSS-SECTIONS

Drawn by: S. SZWIEC Date: 23JAN2014

Checked by: T. UPSON Date: 23JAN2014





Approved by: J. NAWAZ Date: 23JAN2014

Drawing No.	Revision
-------------	----------


 
476075-HG-01-00-DR-C-310	1
--------------------------	---

Drawing Scale: at A2@H 1:200, V 1:100

Drawing Scale: at A2@H 1:200, V 1:100

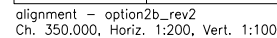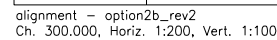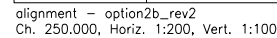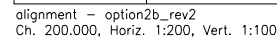

Key Plan:

-  Proposed Cut
-  Proposed Fill

Notes:

1. THIS DRAWING TO BE READ IN CONJUNCTION WITH THE RELEVANT SPECIFICATION AND ALL OTHER RELEVANT DRAWINGS.
2. ALL DIMENSIONS AND LEVELS TO BE CHECKED ON SITE AND ANY DISCREPANCIES IDENTIFIED PRIOR TO COMMENCEMENT OF WORK.
3. ALL DIMENSIONS IN MILLIMETRES UNLESS OTHERWISE NOTED.
4. ALL LEVELS IN METRES UNLESS OTHERWISE NOTED.

1	SS	TU	JN	23/01/14	FIRST ISSUE
Rev	By	Chkd	Apprvd	Date	Description

Client



Halcrow Group Limited
Endeavour House, Forder Way, Cygnet Park, Hampton, Peterborough, Cambs, PE7 8GX
Tel +44 (0)1733 560033 Fax +44 (0)1733 427988
www.halcrow.com

A CH2M HILL COMPANY

Project **BEDFORD MILTON
KEYNES WATERWAY,
BELL FARM**

Drawing

OPTION 2B - DETAILED
CROSS-SECTIONS

Drawn by: S. SZWIEC Date: 23JAN2014

Checked by: T. UPSON Date: 23JAN2014

Approved by: J. NAWAZ Date: 23JAN2014





Drawing No.	Revision
-------------	----------

476075 HC 01 00 DB C 311	1	path
--------------------------	---	------

476075-HG-01-00-DR-C-311

Drawing Scale: at A2@H 1:200, V 1:100


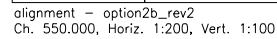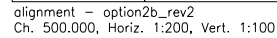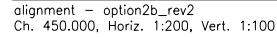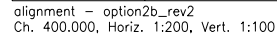

Key Plan:

 Proposed Fill

Notes:

1. THIS DRAWING TO BE READ IN CONJUNCTION WITH THE RELEVANT SPECIFICATION AND ALL OTHER RELEVANT DRAWINGS.
2. ALL DIMENSIONS AND LEVELS TO BE CHECKED ON SITE AND ANY DISCREPANCIES IDENTIFIED PRIOR TO COMMENCEMENT OF WORK.
3. ALL DIMENSIONS IN MILLIMETRES UNLESS OTHERWISE NOTED.
4. ALL LEVELS IN METRES UNLESS OTHERWISE NOTED.

1	SS	TU	JN	23/01/14	FIRST ISSUE
Rev	By	Chkd	Apprvd	Date	Description

Client

A CH2M HILL COMPANY

Drawing

OPTION 2B - DETAILED
CROSS-SECTIONS

Checked by: T. UPSON Date: 23JAN2014

Drawing No.	Revision
-------------	----------


Drawing No.	Revision
-------------	----------

476075 HG 01 00 DB C 312	1
--------------------------	---


Drawing Scale: at A2@H 1:200, V 1:100

1


Drawing Scale: at A2@H 1:200, V 1:100

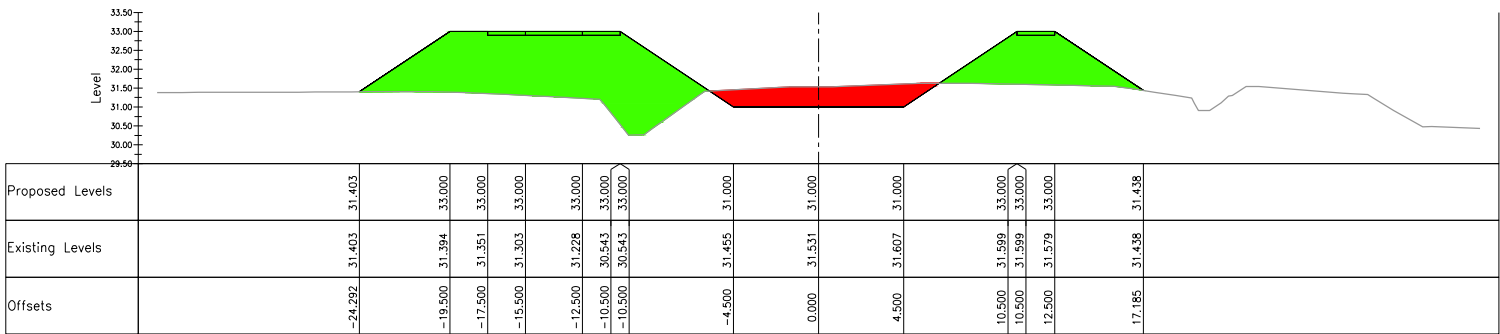

alignment - option2b_rev2
Ch. 600.000, Horiz. 1:200, Vert. 1:100

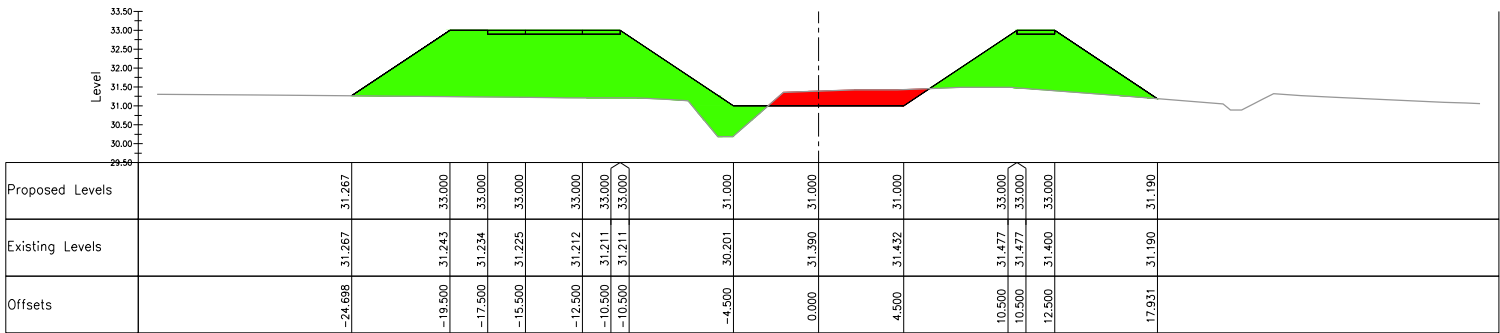

alignment - option2b_rev2
Ch. 650.000, Horiz. 1:200, Vert. 1:100

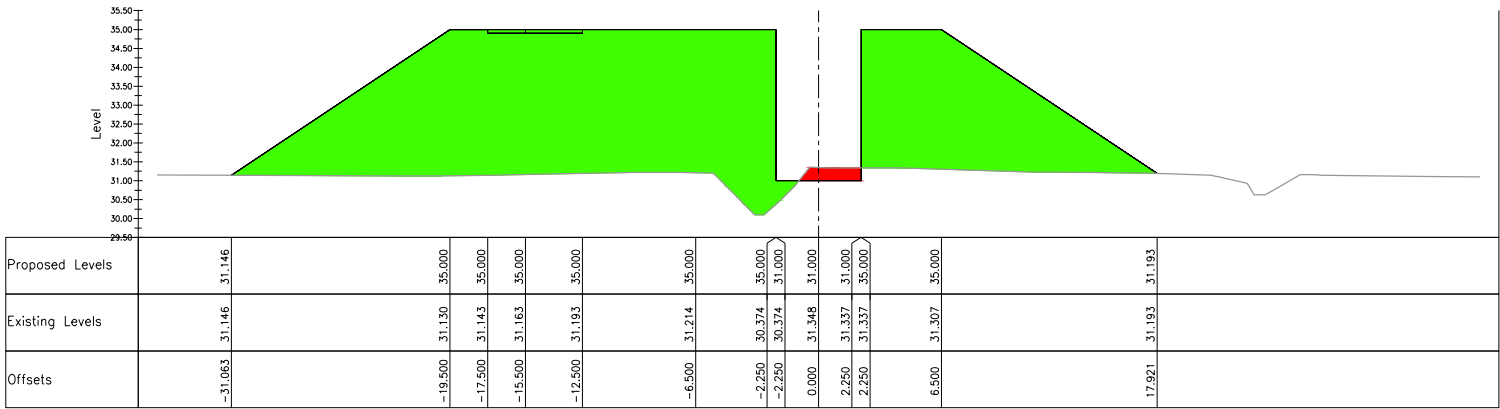

alignment - option2b_rev2
Ch. 700.000, Horiz. 1:200, Vert. 1:100

Key Plan:

- Proposed Cut
- Proposed Fill

Notes:

- THIS DRAWING TO BE READ IN CONJUNCTION WITH THE RELEVANT SPECIFICATION AND ALL OTHER RELEVANT DRAWINGS.
- ALL DIMENSIONS AND LEVELS TO BE CHECKED ON SITE AND ANY DISCREPANCIES IDENTIFIED PRIOR TO COMMENCEMENT OF WORK.
- ALL DIMENSIONS IN MILLIMETRES UNLESS OTHERWISE NOTED.
- ALL LEVELS IN METRES UNLESS OTHERWISE NOTED.

1	SS	TU	JN	23/01/14	FIRST ISSUE
Rev	By	Chkd	Appr'd	Date	Description

Client

BEDFORD BOROUGH COUNCIL

Halcrow Group Limited
Endeavour House, Forder Way, Cygnet Park, Hampton, Peterborough, Cambs, PE7 8GX
Tel +44 (0)1733 560033 Fax +44 (0)1733 427988
www.halcrow.com

A CH2M HILL COMPANY




Project **BEDFORD MILTON KEYNES WATERWAY, BELL FARM**

Drawing **OPTION 2B - DETAILED CROSS-SECTIONS**


 
Drawn by: S. SZWIEC Date: 23JAN2014
Checked by: T. UPSON Date: 23JAN2014
Approved by: J. NAWAZ Date: 23JAN2014

Drawing No. **476075-HG-01-00-DR-C-313** Revision **1**

Drawing Scale: at A2@H 1:200, V 1:100

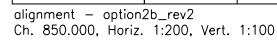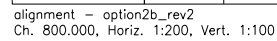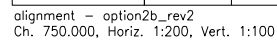

Key Plan:

-  Proposed Cut
-  Proposed Fill

Notes:

1. THIS DRAWING TO BE READ IN CONJUNCTION WITH THE RELEVANT SPECIFICATION AND ALL OTHER RELEVANT DRAWINGS.
2. ALL DIMENSIONS AND LEVELS TO BE CHECKED ON SITE AND ANY DISCREPANCIES IDENTIFIED PRIOR TO COMMENCEMENT OF WORK.
3. ALL DIMENSIONS IN MILLIMETRES UNLESS OTHERWISE NOTED.
4. ALL LEVELS IN METRES UNLESS OTHERWISE NOTED.

1	SS	TU	JN	23/01/14	FIRST ISSUE
Rev	By	Chkd	Appr'd	Date	Description

Client



Halcrow Group Limited
Endeavour House, Forder Way, Cygnet Park, Hampton, Peterborough, Cambs, PE7 8GX
Tel +44 (0)1733 560033 Fax +44 (0)1733 427988
www.halcrow.com

A CH2M HILL COMPANY

Project **BEDFORD MILTON
KEYNES WATERWAY,
BELL FARM**

Drawing




OPTION 2B - DETAILED
CROSS-SECTIONS


Drawn by: S. SZWIEC	Date: 23JAN2014
Checked by: T. UPSON	Date: 23JAN2014
Approved by: J. NAWAZ	Date: 23JAN2014


Drawing No.	Revision
-------------	----------

476075-HG-01-00-DR-C-314	1	file path
--------------------------	---	-----------

Drawing Scale: at A2@H 1:200, V 1:100

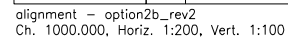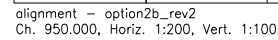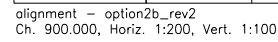

 Proposed Cut

  Proposed Fill

Notes:

1. THIS DRAWING TO BE READ IN CONJUNCTION WITH THE RELEVANT SPECIFICATION AND ALL OTHER RELEVANT DRAWINGS.
2. ALL DIMENSIONS AND LEVELS TO BE CHECKED ON SITE AND ANY DISCREPANCIES IDENTIFIED PRIOR TO COMMENCEMENT OF WORK.
3. ALL DIMENSIONS IN MILLIMETRES UNLESS OTHERWISE NOTED.
4. ALL LEVELS IN METRES UNLESS OTHERWISE NOTED.

1	SS	TU	JN	23/01/14	FIRST ISSUE
Rev	By	Chkd	Apprvd	Date	Description

Client



Halcrow Group Limited
Endeavour House, Forder Way, Cygnet Park, Hampton, Peterborough, Cambs, PE7 8GX
Tel +44 (0)1733 560033 Fax +44 (0)1733 427988
www.halcrow.com

A CH2M HILL COMPANY

Project **BEDFORD MILTON
KEYNES WATERWAY,
BELL FARM**

Drawing

OPTION 2B - DETAILED CROSS-SECTIONS

Drawn by: S. SZWIEC Date: 23JAN2014

Checked by: T. UPSON Date: 23JAN2014

Approved by: J. NAWAZ Date: 23JAN2014


Drawing No.	Revision
-------------	----------

476075 HC 01 00 DB C 315	1	path
--------------------------	---	------


476075-HG-01-00-DR-C-315

Drawing Scale: at A2@H 1:200, V 1:100



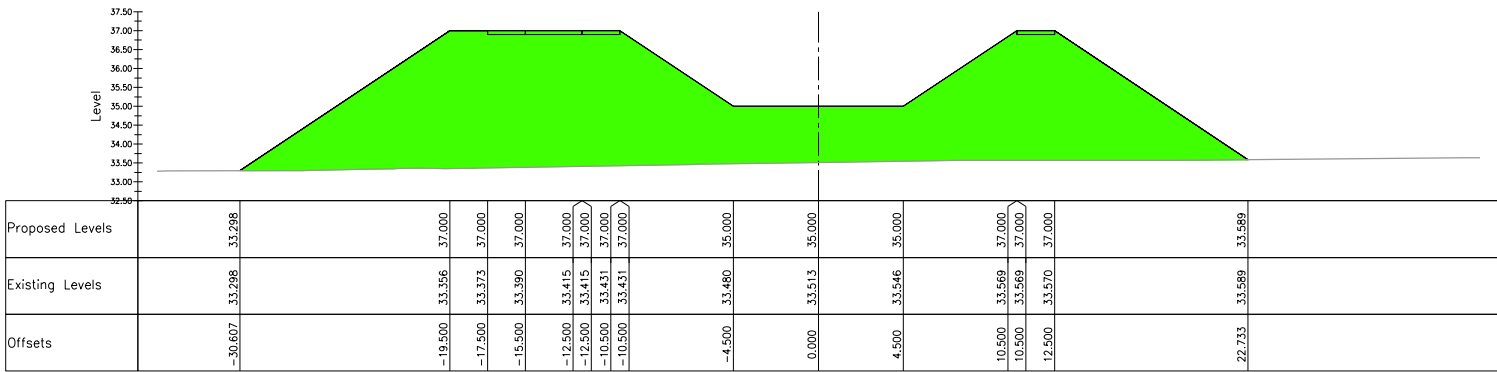

alignment - option2b_rev2
Ch. 1050.000, Horiz. 1:200, Vert. 1:100

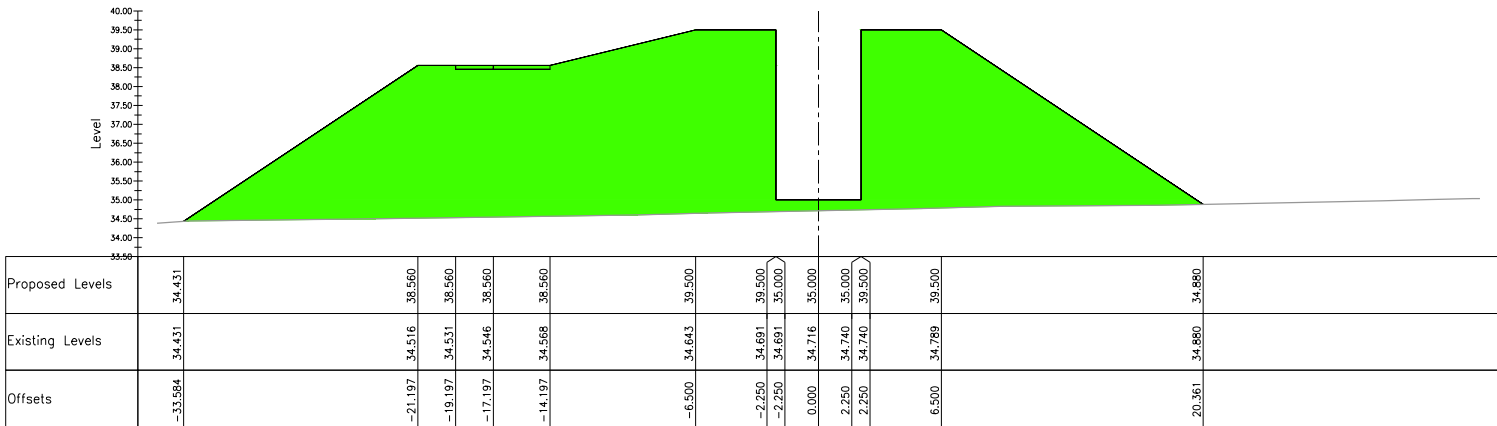

alignment - option2b_rev2
Ch. 1100.000, Horiz. 1:200, Vert. 1:100

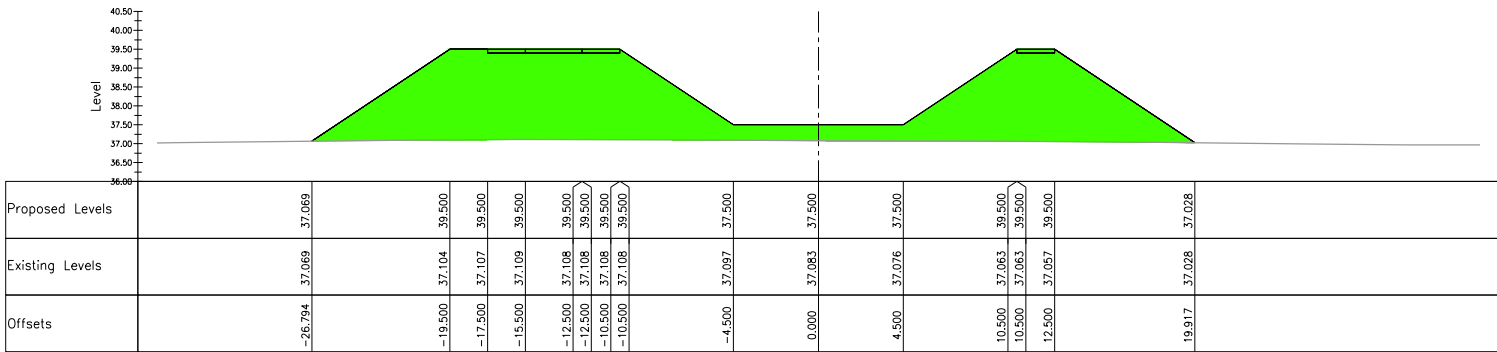

alignment - option2b_rev2
Ch. 1150.000, Horiz. 1:200, Vert. 1:100

Key Plan:

- Proposed Cut
- Proposed Fill

Notes:

- THIS DRAWING TO BE READ IN CONJUNCTION WITH THE RELEVANT SPECIFICATION AND ALL OTHER RELEVANT DRAWINGS.
- ALL DIMENSIONS AND LEVELS TO BE CHECKED ON SITE AND ANY DISCREPANCIES IDENTIFIED PRIOR TO COMMENCEMENT OF WORK.
- ALL DIMENSIONS IN MILLIMETRES UNLESS OTHERWISE NOTED.
- ALL LEVELS IN METRES UNLESS OTHERWISE NOTED.

1	SS	TU	JN	23/01/14	FIRST ISSUE
Rev	By	Chkd	Apprvd	Date	Description

Client

BEDFORD
BOROUGH COUNCIL

Halcrow Group Limited
Endeavour House, Forder Way, Cygnet Park, Hampton, Peterborough, Cambs, PE7 8GX
Tel +44 (0)1733 560033 Fax +44 (0)1733 427988
www.halcrow.com

A CH2M HILL COMPANY

Project

**BEDFORD MILTON
KEYNES WATERWAY,
BELL FARM**




Drawing

**OPTION 2B - DETAILED
CROSS-SECTIONS**


Drawn by: S. SZWIEC	Date: 23JAN2014
Checked by: T. UPSON	Date: 23JAN2014
Approved by: J. NAWAZ	Date: 23JAN2014


Drawing No.	Revision
476075-HG-01-00-DR-C-316	1

Drawing Scale: at A2@H 1:200, V 1:100

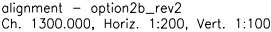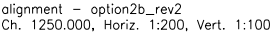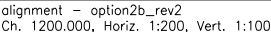

Drawing file path & name : ISWOSZOWICE\Groups\HollowWater\Ka_Res_Centre01_Projects\IO_478075_BED\FORD_MILTON_WATERWAY\Strainings_478075\HG-01-00-DR-C-300_rev2.dwg
Xreference file path : ISWOSZOWICE\Groups\HollowWater\Ka_Res_Centre01_Projects\IO_478075_BED\FORD_MILTON_WATERWAY\Strainings_478075\HG-01-00-DR-C-300_rev2.dwg
User and Plot Date : szynwicz 30/1/2014 - 4:11 pm
szynwicz

  Proposed Cut

  Proposed Fill

Notes:

1. THIS DRAWING TO BE READ IN CONJUNCTION WITH THE RELEVANT SPECIFICATION AND ALL OTHER RELEVANT DRAWINGS.
2. ALL DIMENSIONS AND LEVELS TO BE CHECKED ON SITE AND ANY DISCREPANCIES IDENTIFIED PRIOR TO COMMENCEMENT OF WORK.
3. ALL DIMENSIONS IN MILLIMETRES UNLESS OTHERWISE NOTED.
4. ALL LEVELS IN METRES UNLESS OTHERWISE NOTED.

1	SS	TU	JN	23/01/14	FIRST ISSUE
Rev	By	Chkd	Apprvd	Date	Description

Client

Halcrow Group Limited
 Endeavour House, Forder Way, Cygnet Park, Hampton, Peterborough, Cambs, PE7 8GJ
 Tel +44 (0)1733 560033 Fax +44 (0)1733 427988
www.halcrow.com

A CH2M HILL COMPANY



Project **BEDFORD MILTON
KEYNES WATERWAY,
BELL FARM**

Drawing

OPTION 2B - DETAILED CROSS-SECTIONS

Drawn by: S. SZWIEC Date: 23JAN2014




Checked by: T. UPSON Date: 23JAN2014


Approved by: J. NAWAZ Date: 23JAN2014


Drawing No.	Revision
-------------	----------

476075-HG-01-00-DR-C-317

Drawing Scale: at A2@H 1:200, V 1:100

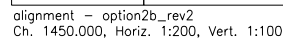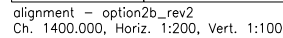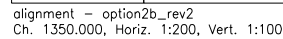

 Proposed Cut

  Proposed Fill

Notes:

1. THIS DRAWING TO BE READ IN CONJUNCTION WITH THE RELEVANT SPECIFICATION AND ALL OTHER RELEVANT DRAWINGS.
2. ALL DIMENSIONS AND LEVELS TO BE CHECKED ON SITE AND ANY DISCREPANCIES IDENTIFIED PRIOR TO COMMENCEMENT OF WORK.
3. ALL DIMENSIONS IN MILLIMETRES UNLESS OTHERWISE NOTED.
4. ALL LEVELS IN METRES UNLESS OTHERWISE NOTED.

1	SS	TU	JN	23/01/14	FIRST ISSUE
Rev	By	Chkd	Apprvd	Date	Description

Client



Halcrow Group Limited
Endeavour House, Forder Way, Cygnet Park, Hampton, Peterborough, Cambs, PE7 8GX
Tel +44 (0)1733 560033 Fax +44 (0)1733 427988
www.halcrow.com

A CH2M HILL COMPANY



Project **BEDFORD MILTON
KEYNES WATERWAY,
BELL FARM**

Drawing

OPTION 2B - DETAILED
CROSS-SECTIONS





Drawn by: S. SZWIEC	Date: 23JAN2014
Checked by: T. UPSON	Date: 23JAN2014

Checked by: T. UPSON	Date: 23JAN2014
Approved by: J. NAWAZ	Date: 23JAN2014

Drawing No.	Revision

Drawing Scale: at A2@H 1:200, V 1:100

Drawing Scale: at A2@H 1:200, V 1:100

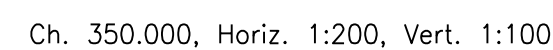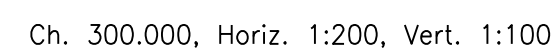
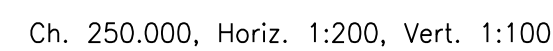
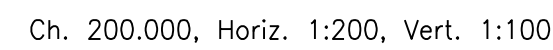


DRAFT

1. This drawing to be read in conjunction with the relevant specification and all other relevant drawings.
2. All dimensions and levels to be checked on site and any discrepancies identified prior to commencement of work.
3. All dimensions in millimetres unless otherwise noted.
4. All levels in metres unless otherwise noted.

Drawing No.	Revision
476075-HG-01-00-DR-C-411	1
Drawing Scale: 1:200	

	Drawing file path & name	Reference file path	User and Plot Date
	: \SWOSOWICZ\Groups\Halcrow\Water\Kra_Res_Centre01_Projects\O_476075_BEDFORD_MILTON_WATERWAYS\Drawings\476075-HG-01-00-DR-C-411.dwg	: \SWOSOWICZ\Groups\Halcrow\Water\Kra_Res_Centre01_Projects\O_476075_BEDFORD_MILTON_WATERWAYS\Drawings\	
	: \SWOSOWICZ\Groups\Halcrow\Water\Kra_Res_Centre01_Projects\O_476075_BEDFORD_MILTON_WATERWAYS\Drawings\		
	: szwiec : 26.9.2013 - 2.9 pm		

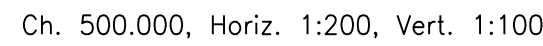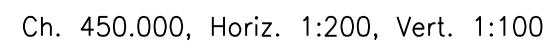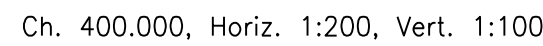

DRAFT

Notes:

1. This drawing to be read in conjunction with the relevant specification and all other relevant drawings.
2. All dimensions and levels to be checked on site and any discrepancies identified prior to commencement of work.
3. All dimensions in millimetres unless otherwise noted.
4. All levels in metres unless otherwise noted.

Client

 **BEDFORD**
BOROUGH COUNCIL

Bedford Borough Council
Borough Hall
Coulston Street
Bedford
MK42 9EP
Tel: 01235 367432


Drawing

OPTION 3 - DETAILED
CROSS-SECTIONS


Drawn by: M.MISCICKI	Date: 24SEP20
Checked by: T.UPSON	Date: 24SEP20
Approved by: J.NAWAZ	Date: 24SEP20

Drawing No.	Revision
476075-HG-01-00-DR-C-412	1
Drawing Scale: 1:200	


Drawing file path & name	USVOS\OIMCE\Groups\Hokow\Waterkra_Ras_Contra01_Project\O_476075_BEDFORD_MILTON_WATERWAYS\Drawings\476075-HG-01-00-DR-C-412.dwg
Reference file path	USVOS\OIMCE\Groups\Hokow\Waterkra_Ras_Contra01_Project\O_476075_BEDFORD_MILTON_WATERWAYS\Drawings\476075-HG-01-00-DR-C-412.dwg
Issue and Plot Date	26/9/2013 3:29 pm

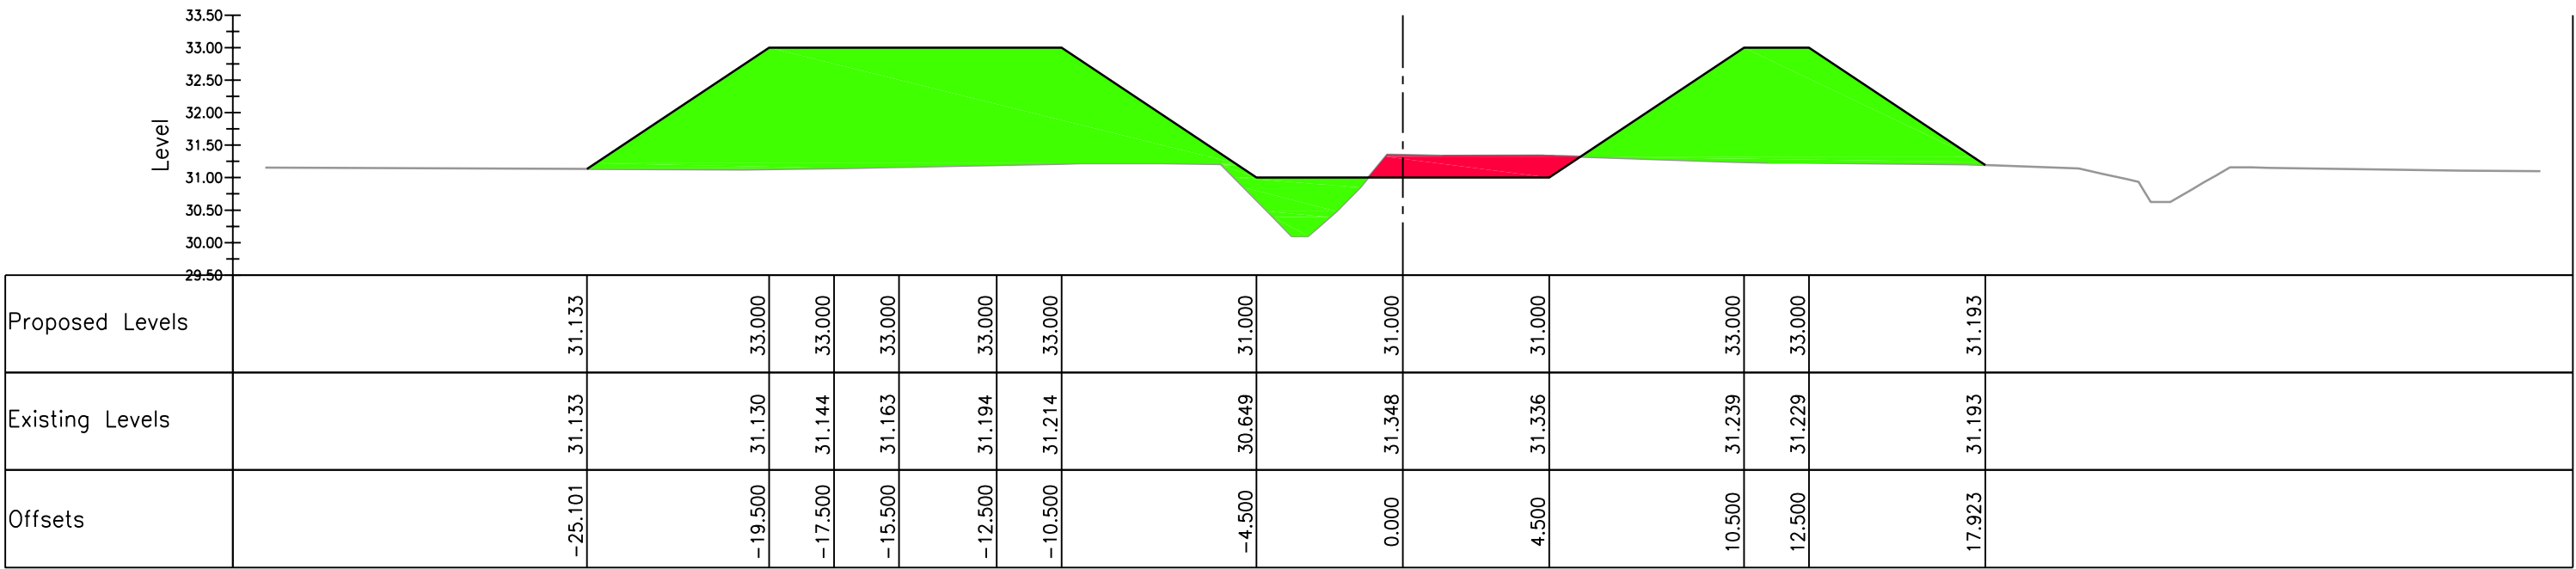

Ch. 700.000, Horiz. 1:200, Vert. 1:100

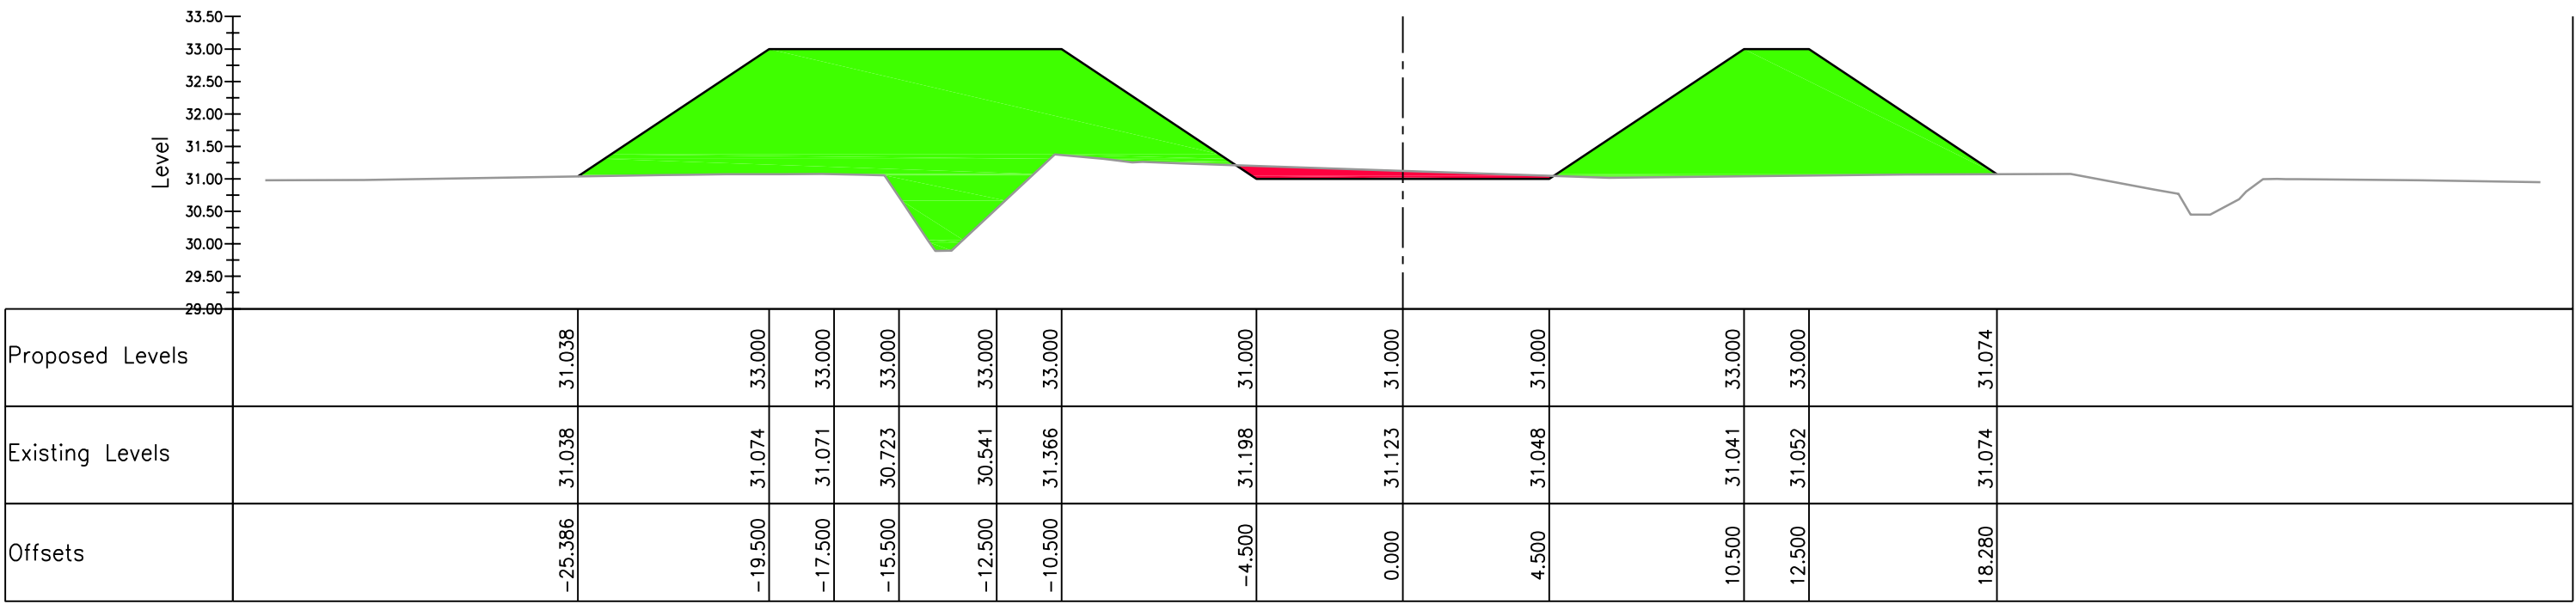

Ch. 750.000, Horiz. 1:200, Vert. 1:100

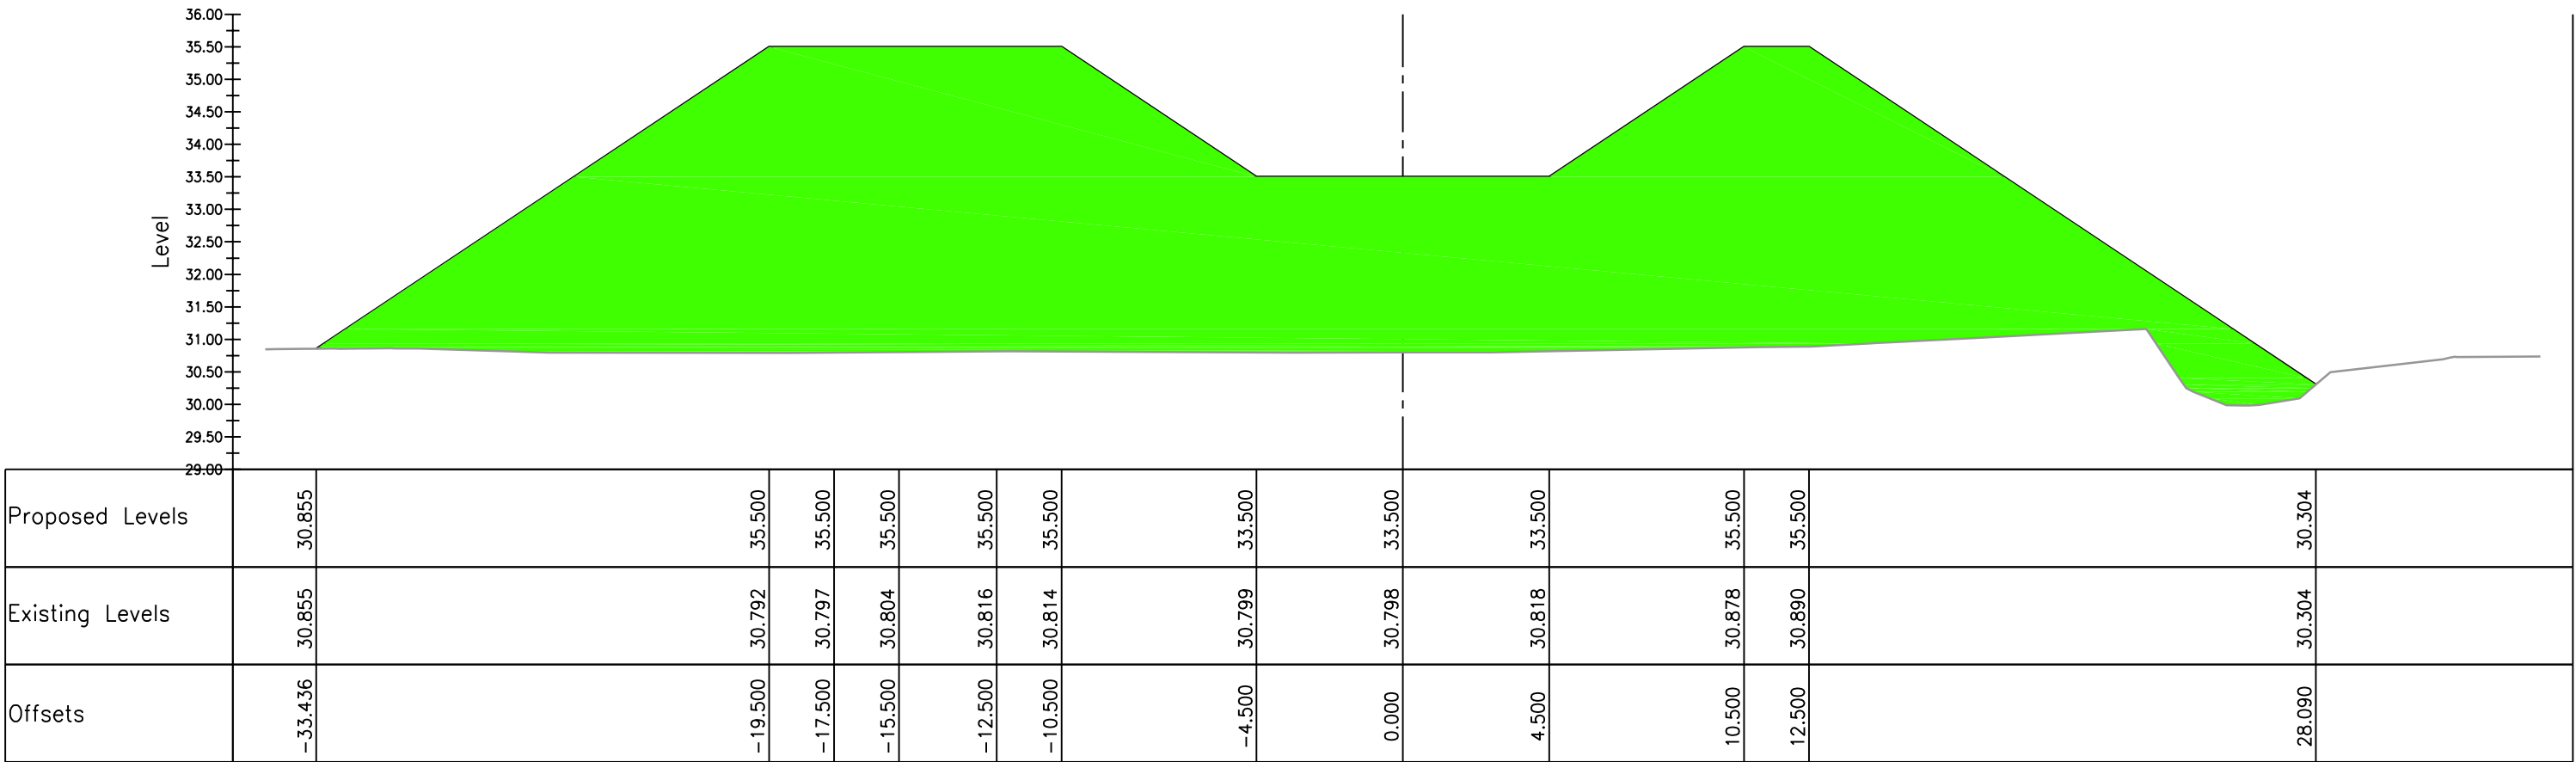

Ch. 800.000, Horiz. 1:200, Vert. 1:100

Key Plan:

Notes:

1. This drawing to be read in conjunction with the relevant specification and all other relevant drawings.
2. All dimensions and levels to be checked on site and any discrepancies identified prior to commencement of work.
3. All dimensions in millimetres unless otherwise noted.
4. All levels in metres unless otherwise noted.

Rev	By	Chkd	Apprvd	Date	Description
-----	----	------	--------	------	-------------

Client

BEDFORD BOROUGH COUNCIL

Enquiries: 01753 560033
Fax: 01753 427888
www.beds.gov.uk

Halcrow Group Limited
Endeavour House, Forder Way, Cygnet Park, Hampton, Peterborough, Cambs, PE7 8GX
Tel +44 (0)1753 560033 Fax +44 (0)1753 427888
www.halcrow.com

Project

**BEDFORD MILTON
KEYNES WATERWAY,
BELL FARM**

Drawing




**OPTION 3 - DETAILED
CROSS-SECTIONS**

Drawn by: M.MISCICKI Date: 24SEP2013
Checked by: T.UPSON Date: 24SEP2013
Approved by: J.NAWAZ Date: 24SEP2013

Drawing No.	Revision
476075-HG-01-00-DR-C-414	1

Drawing Scale: 1:200

DRAFT

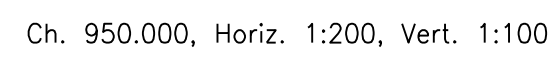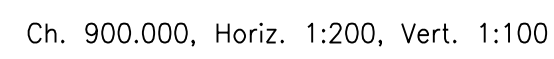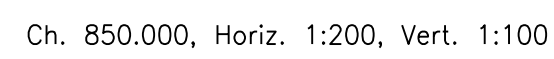

DRAFT

Notes:

1. This drawing to be read in conjunction with the relevant specification and all other relevant drawings.
2. All dimensions and levels to be checked on site and any discrepancies identified prior to commencement of work.
3. All dimensions in millimetres unless otherwise noted.
4. All levels in metres unless otherwise noted.

Drawing No.	Revision
476075-HG-01-00-DR-C-415	1
Drawing Scale: 1:200	

```
Drawing file path & name : \\SWSOZWICE\Groups\Halcrow\WaterKra_Res_Centre\01_Projects\0_476075_BEDFORD_MILTON_WATERWAYS\drawings\476075-HG-01-00-DR-C-415.dwg
Reference file path      : \\SWSOZWICE\Groups\Halcrow\WaterKra_Res_Centre\01_Projects\0_476075_BEDFORD_MILTON_WATERWAYS\drawings\
User and Plot Date       : szwiec; 26.9.2013; 2:9 pm
```


Ch. 1000.000, Horiz. 1:200, Vert. 1:100

Ch. 1050.000, Horiz. 1:200, Vert. 1:100

Ch. 1100.000, Horiz. 1:200, Vert. 1:100

Key Plan:

Notes:

1. This drawing to be read in conjunction with the relevant specification and all other relevant drawings.
2. All dimensions and levels to be checked on site and any discrepancies identified prior to commencement of work.
3. All dimensions in millimetres unless otherwise noted.
4. All levels in metres unless otherwise noted.

-	*	*	*	*	*
Rev	By	Chkd	Apprvd	Date	Description

Project **BEDFORD MILTON
KEYNES WATERWAY,
BELL FARM**


Drawing

OPTION 3 - DETAILED
CROSS-SECTIONS


Drawn by: M.MISCICKI	Date: 24SEP2013
Checked by: T.UPSON	Date: 24SEP2013
Approved by: J.NAWAZ	Date: 24SEP2013

Drawing No.	Revision
476075-HG-01-00-DR-C-416	1
Drawing Scale: 1:200	


DRAFT

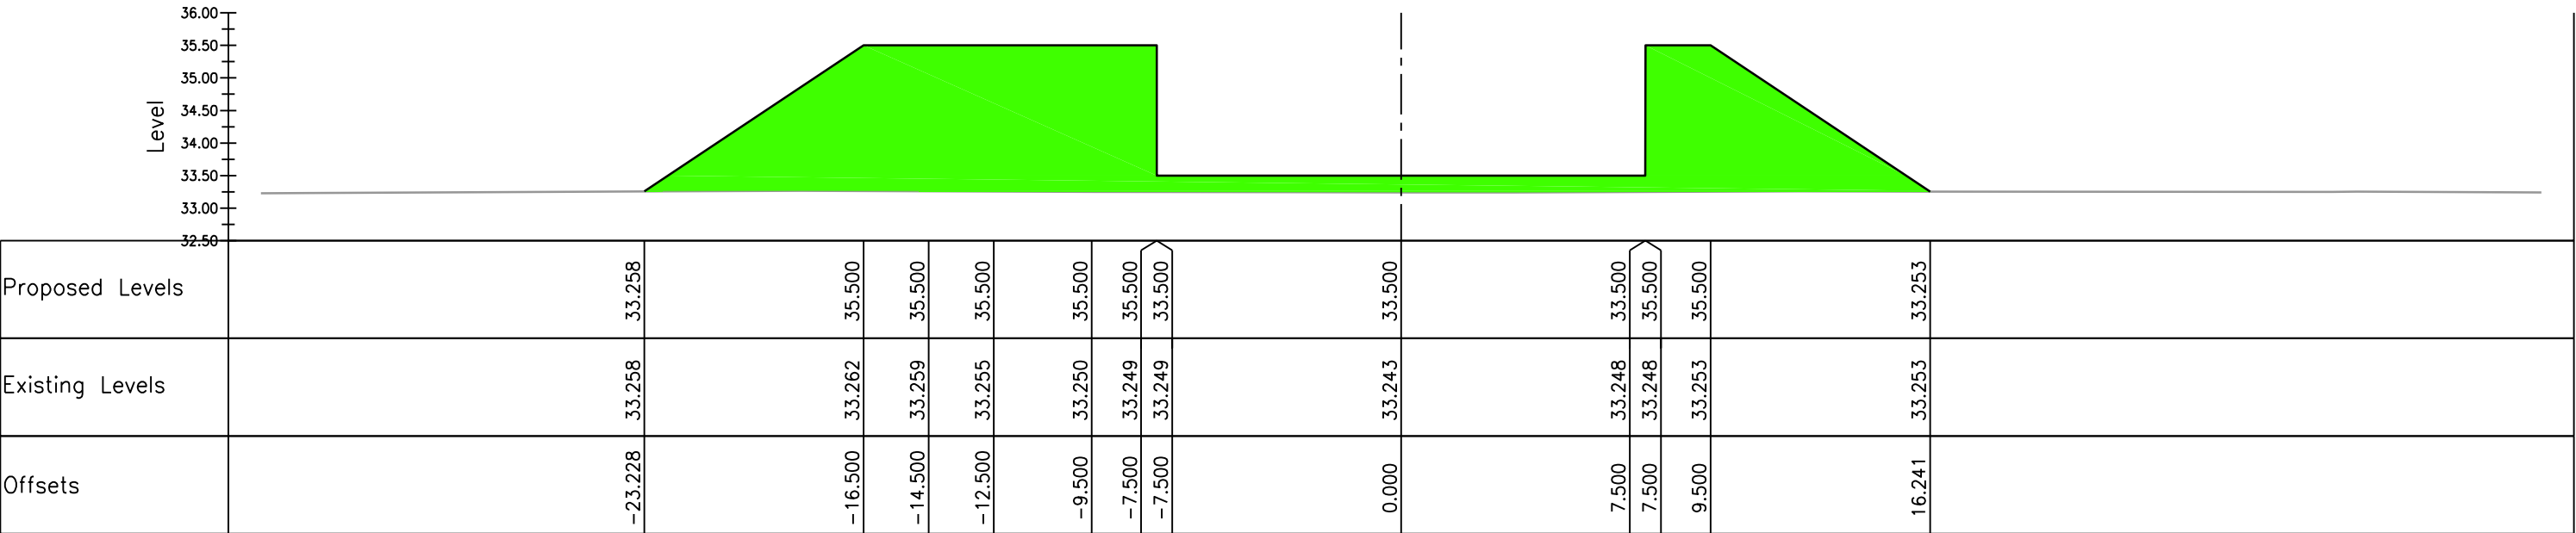

Ch. 1150.000, Horiz. 1:200, Vert. 1:100

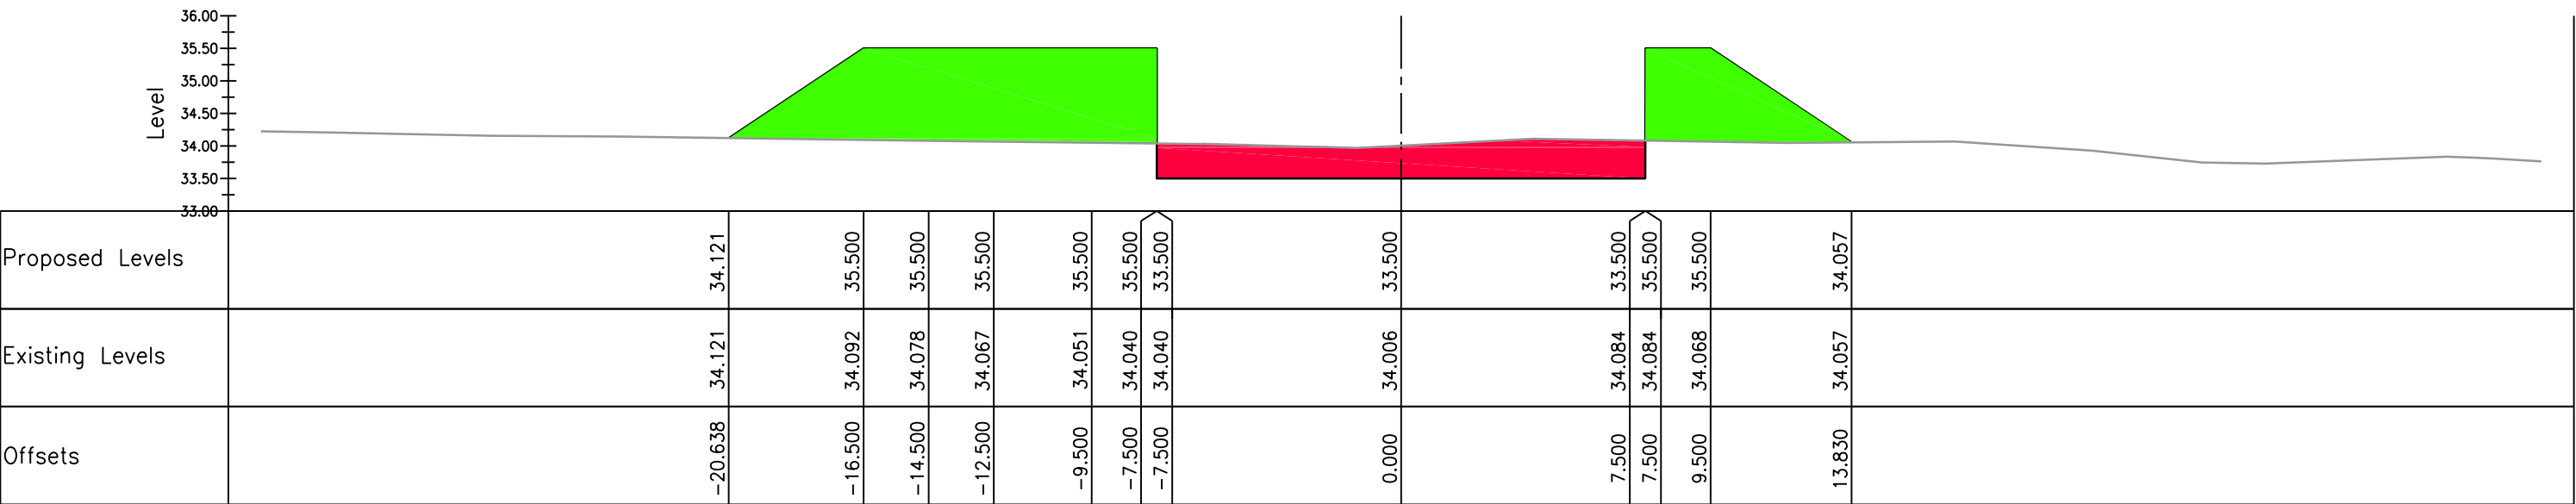

Ch. 1200.000, Horiz. 1:200, Vert. 1:100

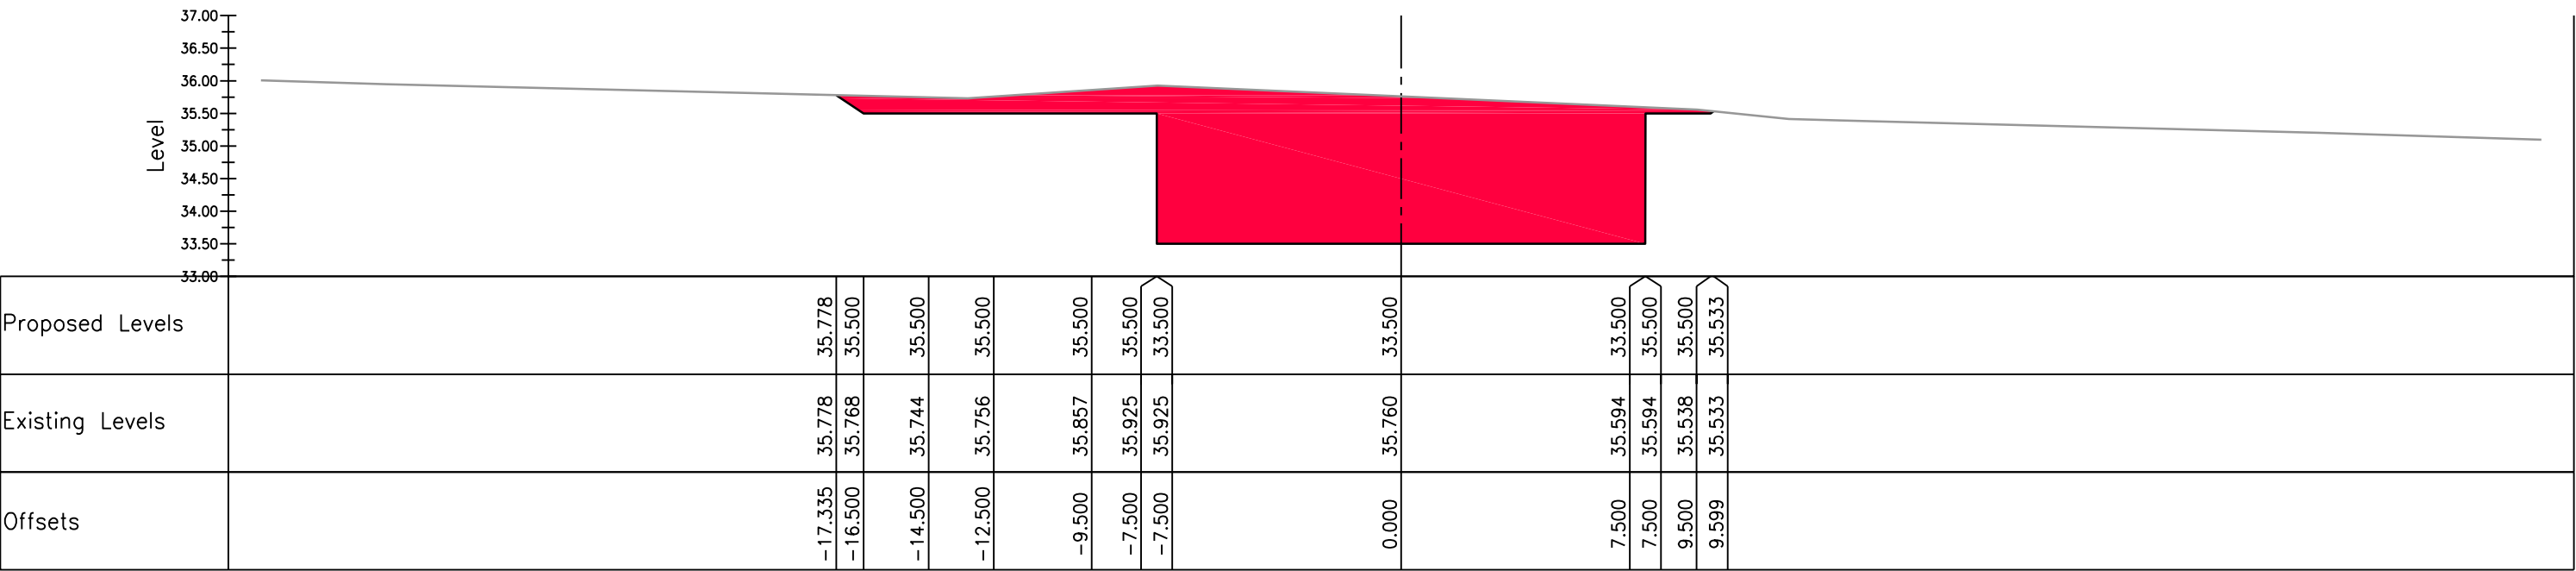

Ch. 1250.000, Horiz. 1:200, Vert. 1:100



Ch. 1300.000, Horiz. 1:200, Vert. 1:100

DRAFT

Key Plan:

Notes:

1. This drawing to be read in conjunction with the relevant specification and all other relevant drawings.
2. All dimensions and levels to be checked on site and any discrepancies identified prior to commencement of work.
3. All dimensions in millimetres unless otherwise noted.
4. All levels in metres unless otherwise noted.

Rev	By	Chkd	Apprvd	Date	Description
-----	----	------	--------	------	-------------

Client

BEDFORD BOROUGH COUNCIL


Halcrow Group Limited
Endeavour House, Forder Way, Cygnet Park, Hampton, Peterborough, Cambs, PE7 8GX
Tel +44 (0)1733 560033 Fax +44 (0)1733 427888
www.halcrow.com

Project

**BEDFORD MILTON
KEYNES WATERWAY,
BELL FARM**




Drawing

**OPTION 3 - DETAILED
CROSS-SECTIONS**

Drawn by: M.MISCICKI	Date: 24SEP2013
Checked by: T.UPSON	Date: 24SEP2013
Approved by: J.NAWAZ	Date: 24SEP2013

Drawing No.	Revision
476075-HG-01-00-DR-C-417	1

Drawing Scale: 1:200

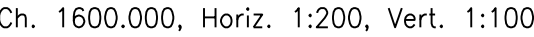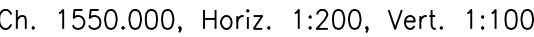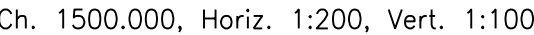


DRAFT

Notes:


1. This drawing to be read in conjunction with the relevant specification and all other relevant drawings.
2. All dimensions and levels to be checked on site and any discrepancies identified prior to commencement of work.
3. All dimensions in millimetres unless otherwise noted.
4. All levels in metres unless otherwise noted.

Drawing No.	Revision
476075-HG-01-00-DR-C-419	1


Drawing file path & name:	\\SWSOZSWICE\Groups\HollowWater\Kra_Res_Centre\01_Projects\01_476075_BEDFORD_MILTON_WATERWAY\Subdrawings\476075-HG-01-00-DRC.dwg
Reference file path	\\SWSOZSWICE\Groups\HollowWater\Kra_Res_Centre\01_Projects\01_476075_BEDFORD_MILTON_WATERWAY\Subdrawings\476075-HG-01-00-DRC.dwg
User and Plot Date	sszwic; 26/9/2013 3:09 AM

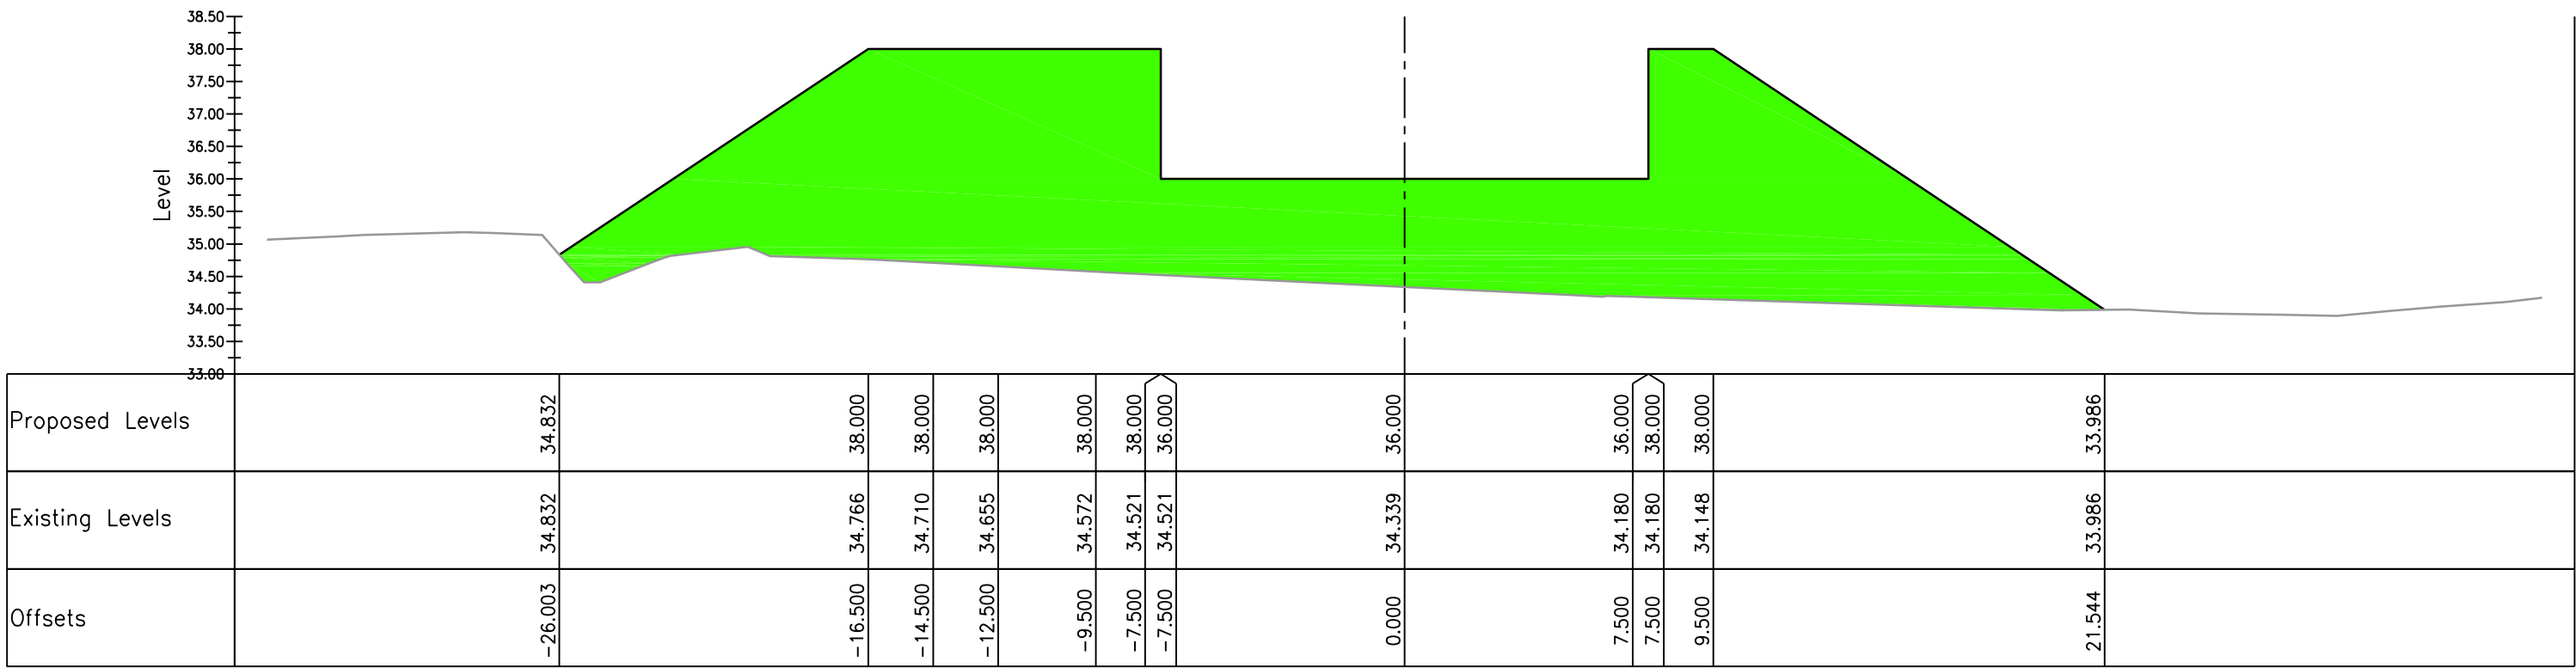

Ch. 1650.000, Horiz. 1:200, Vert. 1:100

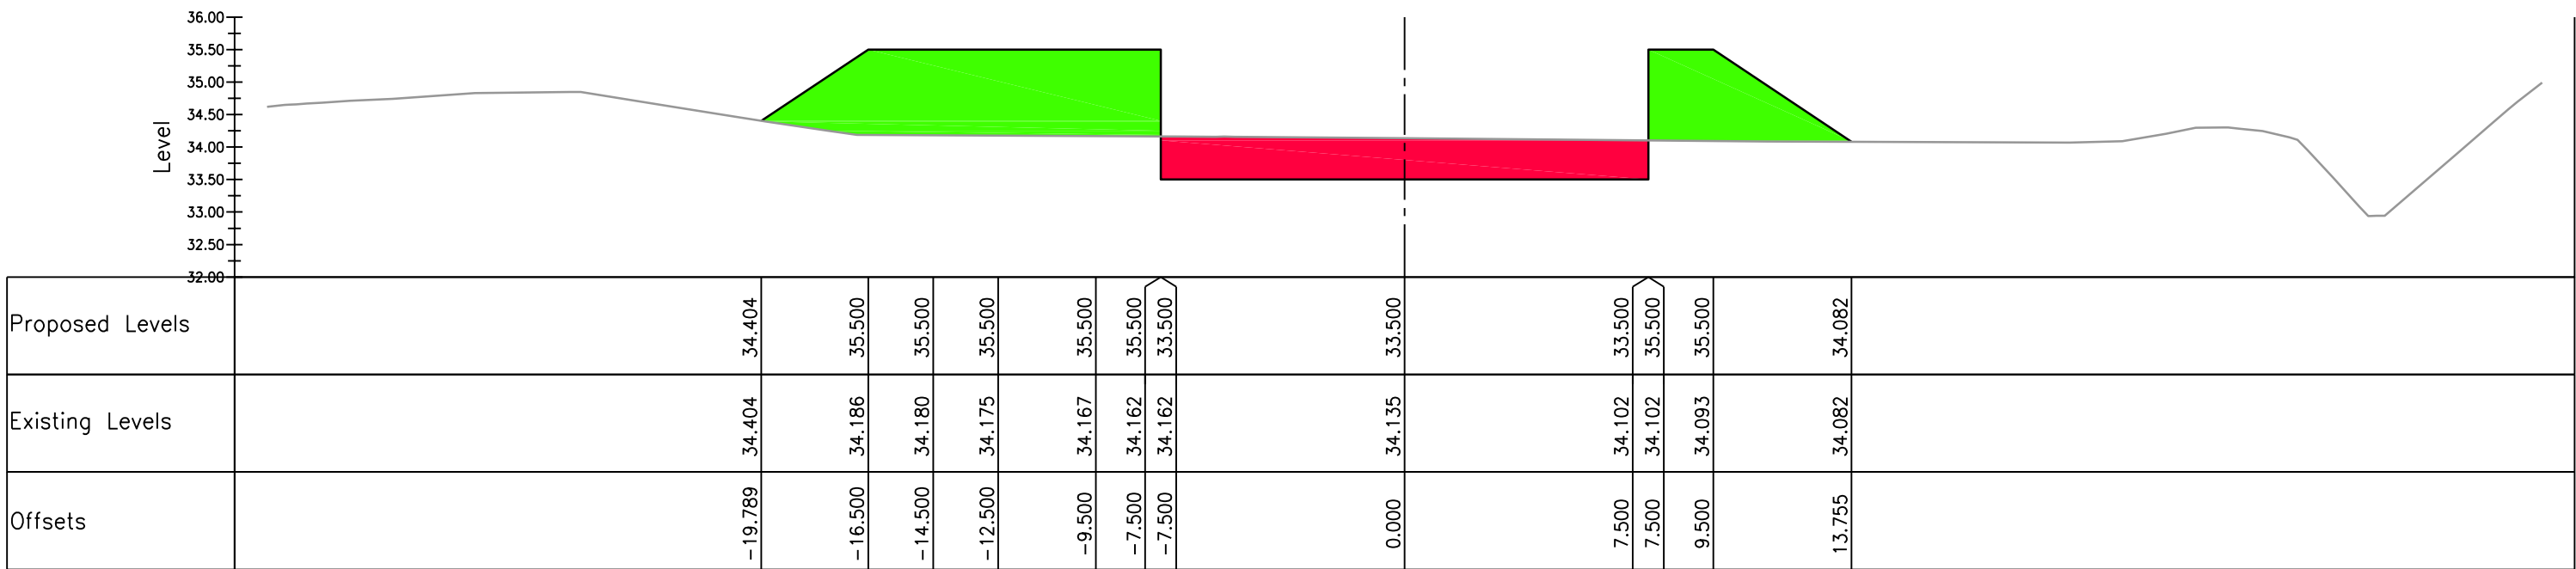

Ch. 1700.000, Horiz. 1:200, Vert. 1:100

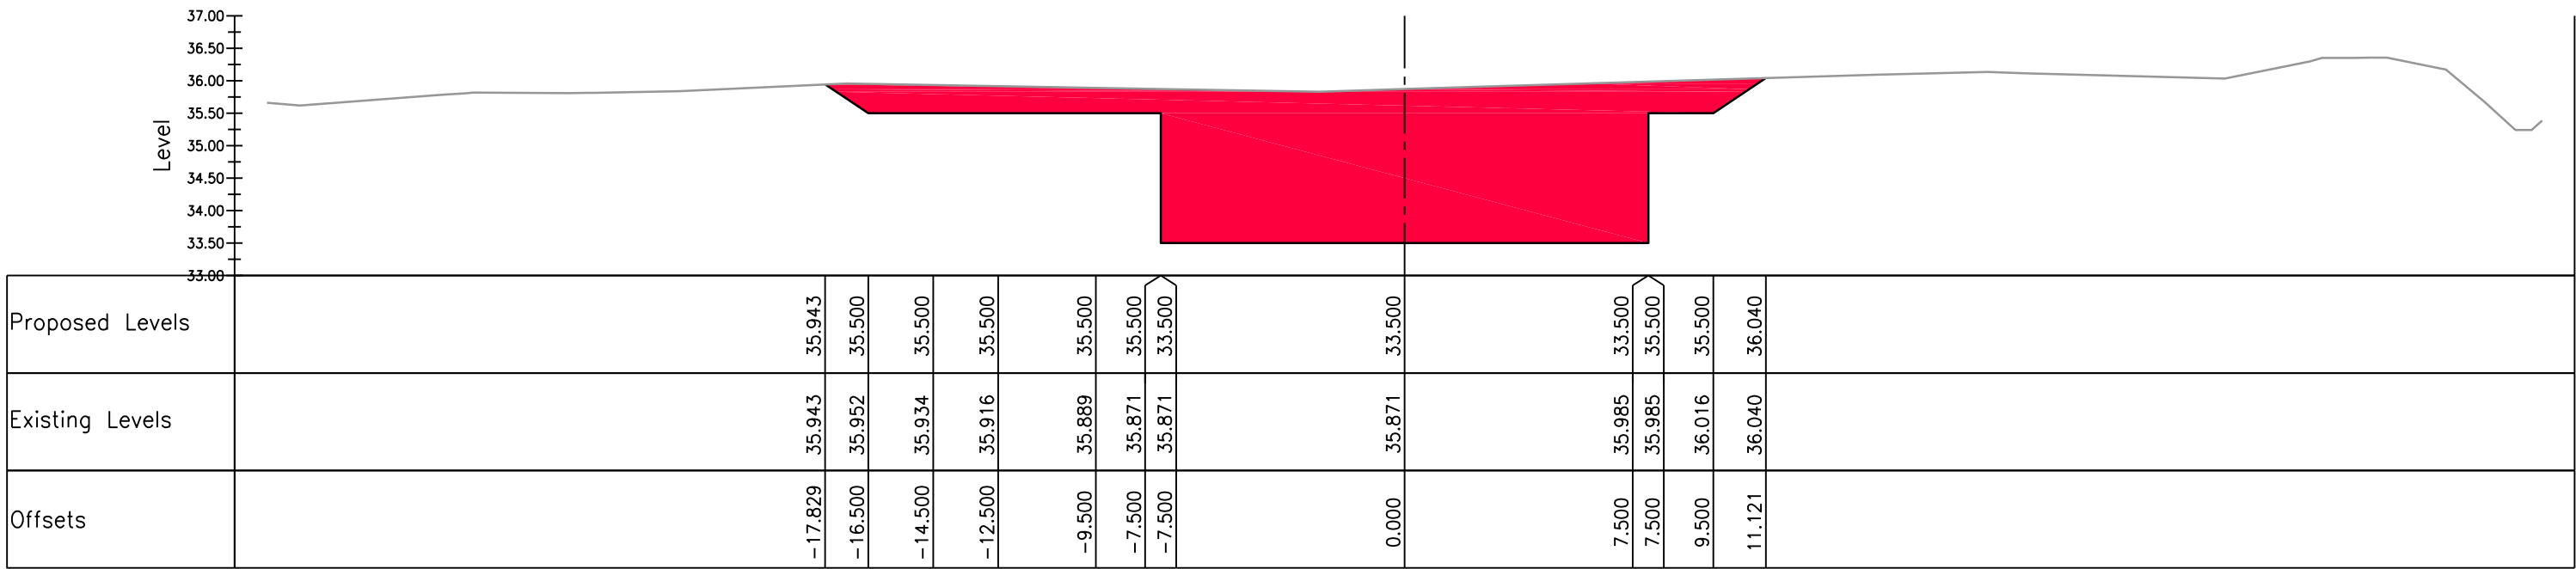

Ch. 1750.000, Horiz. 1:200, Vert. 1:100

Key Plan:

Notes:

- This drawing to be read in conjunction with the relevant specification and all other relevant drawings.
- All dimensions and levels to be checked on site and any discrepancies identified prior to commencement of work.
- All dimensions in millimetres unless otherwise noted.
- All levels in metres unless otherwise noted.

Rev	By	Chkd	Apprvd	Date	Description

Client



BEDFORD BOROUGH COUNCIL


Halcrow Group Limited
Endeavour House, Forder Way, Cygnet Park, Hampton, Peterborough, Cambs, PE7 8GX
Tel +44 (0)1733 560033 Fax +44 (0)1733 427888
www.halcrow.com

Project

**BEDFORD MILTON
KEYNES WATERWAY,
BELL FARM**

Drawing


**OPTION 3 - DETAILED
CROSS-SECTIONS**

Drawn by: M.MISCICKI	Date: 24SEP2013
Checked by: T.UPSON	Date: 24SEP2013
Approved by: J.NAWAZ	Date: 24SEP2013

Drawing No.	Revision
476075-HG-01-00-DR-C-420	1

Drawing Scale: 1:200

DRAFT

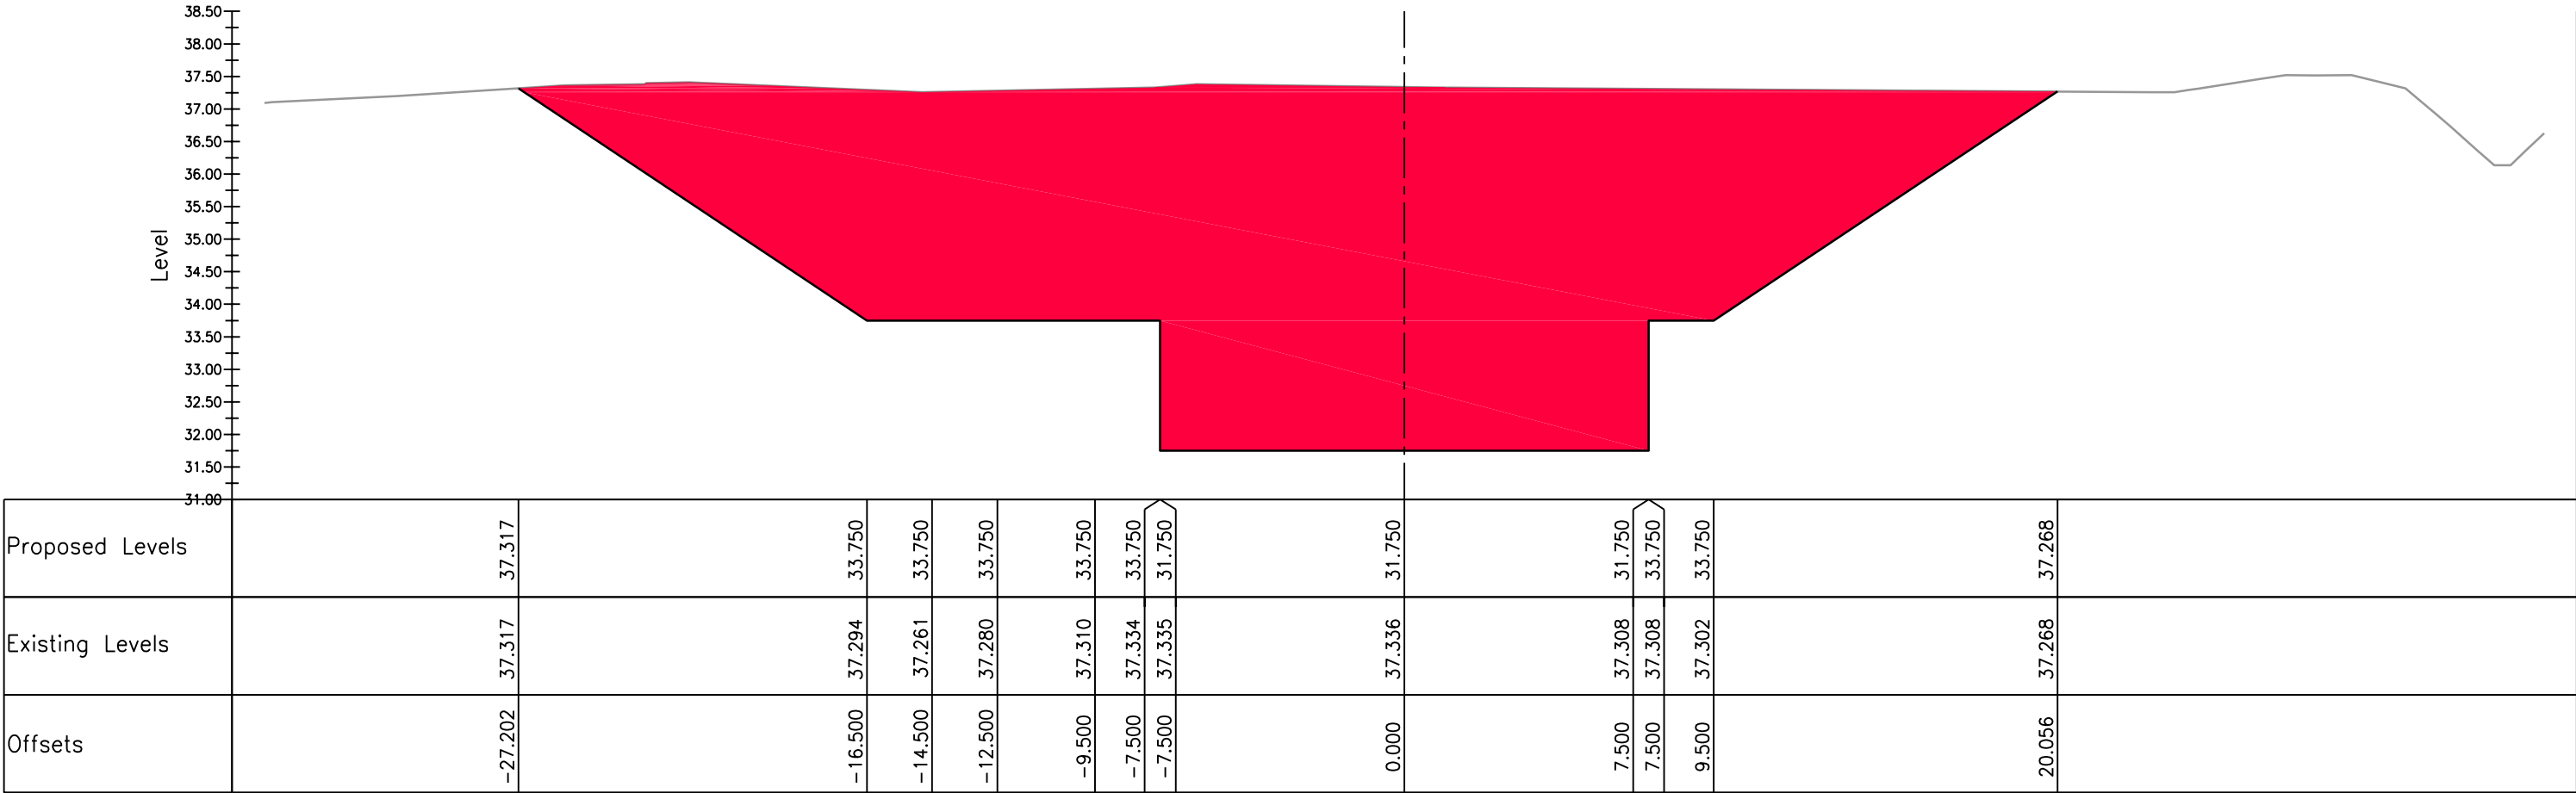

Ch. 1800.000, Horiz. 1:200, Vert. 1:100

Key Plan:

Notes:

1. This drawing to be read in conjunction with the relevant specification and all other relevant drawings.
2. All dimensions and levels to be checked on site and any discrepancies identified prior to commencement of work.
3. All dimensions in millimetres unless otherwise noted.
4. All levels in metres unless otherwise noted.

Rev	By	Chkd	Apprvd	Date	Description

Client



BEDFORD
BOROUGH COUNCIL


Halcrow Group Limited
Endeavour House, Forder Way, Cygnet Park, Hampton, Peterborough, Cambs, PE7 8GX
Tel +44 (0)1733 560033 Fax +44 (0)1733 427888
www.halcrow.com



Project

**BEDFORD MILTON
KEYNES WATERWAY,
BELL FARM**

Drawing

**OPTION 3 - DETAILED
CROSS-SECTIONS**

Drawn by: M.MISCICKI Date: 24SEP2013

Checked by: T.UPSON Date: 24SEP2013

Approved by: J.NAWAZ Date: 24SEP2013

Drawing No.

476075-HG-01-00-DR-C-421

Revision

1

Drawing Scale: 1:200

DRAFT