


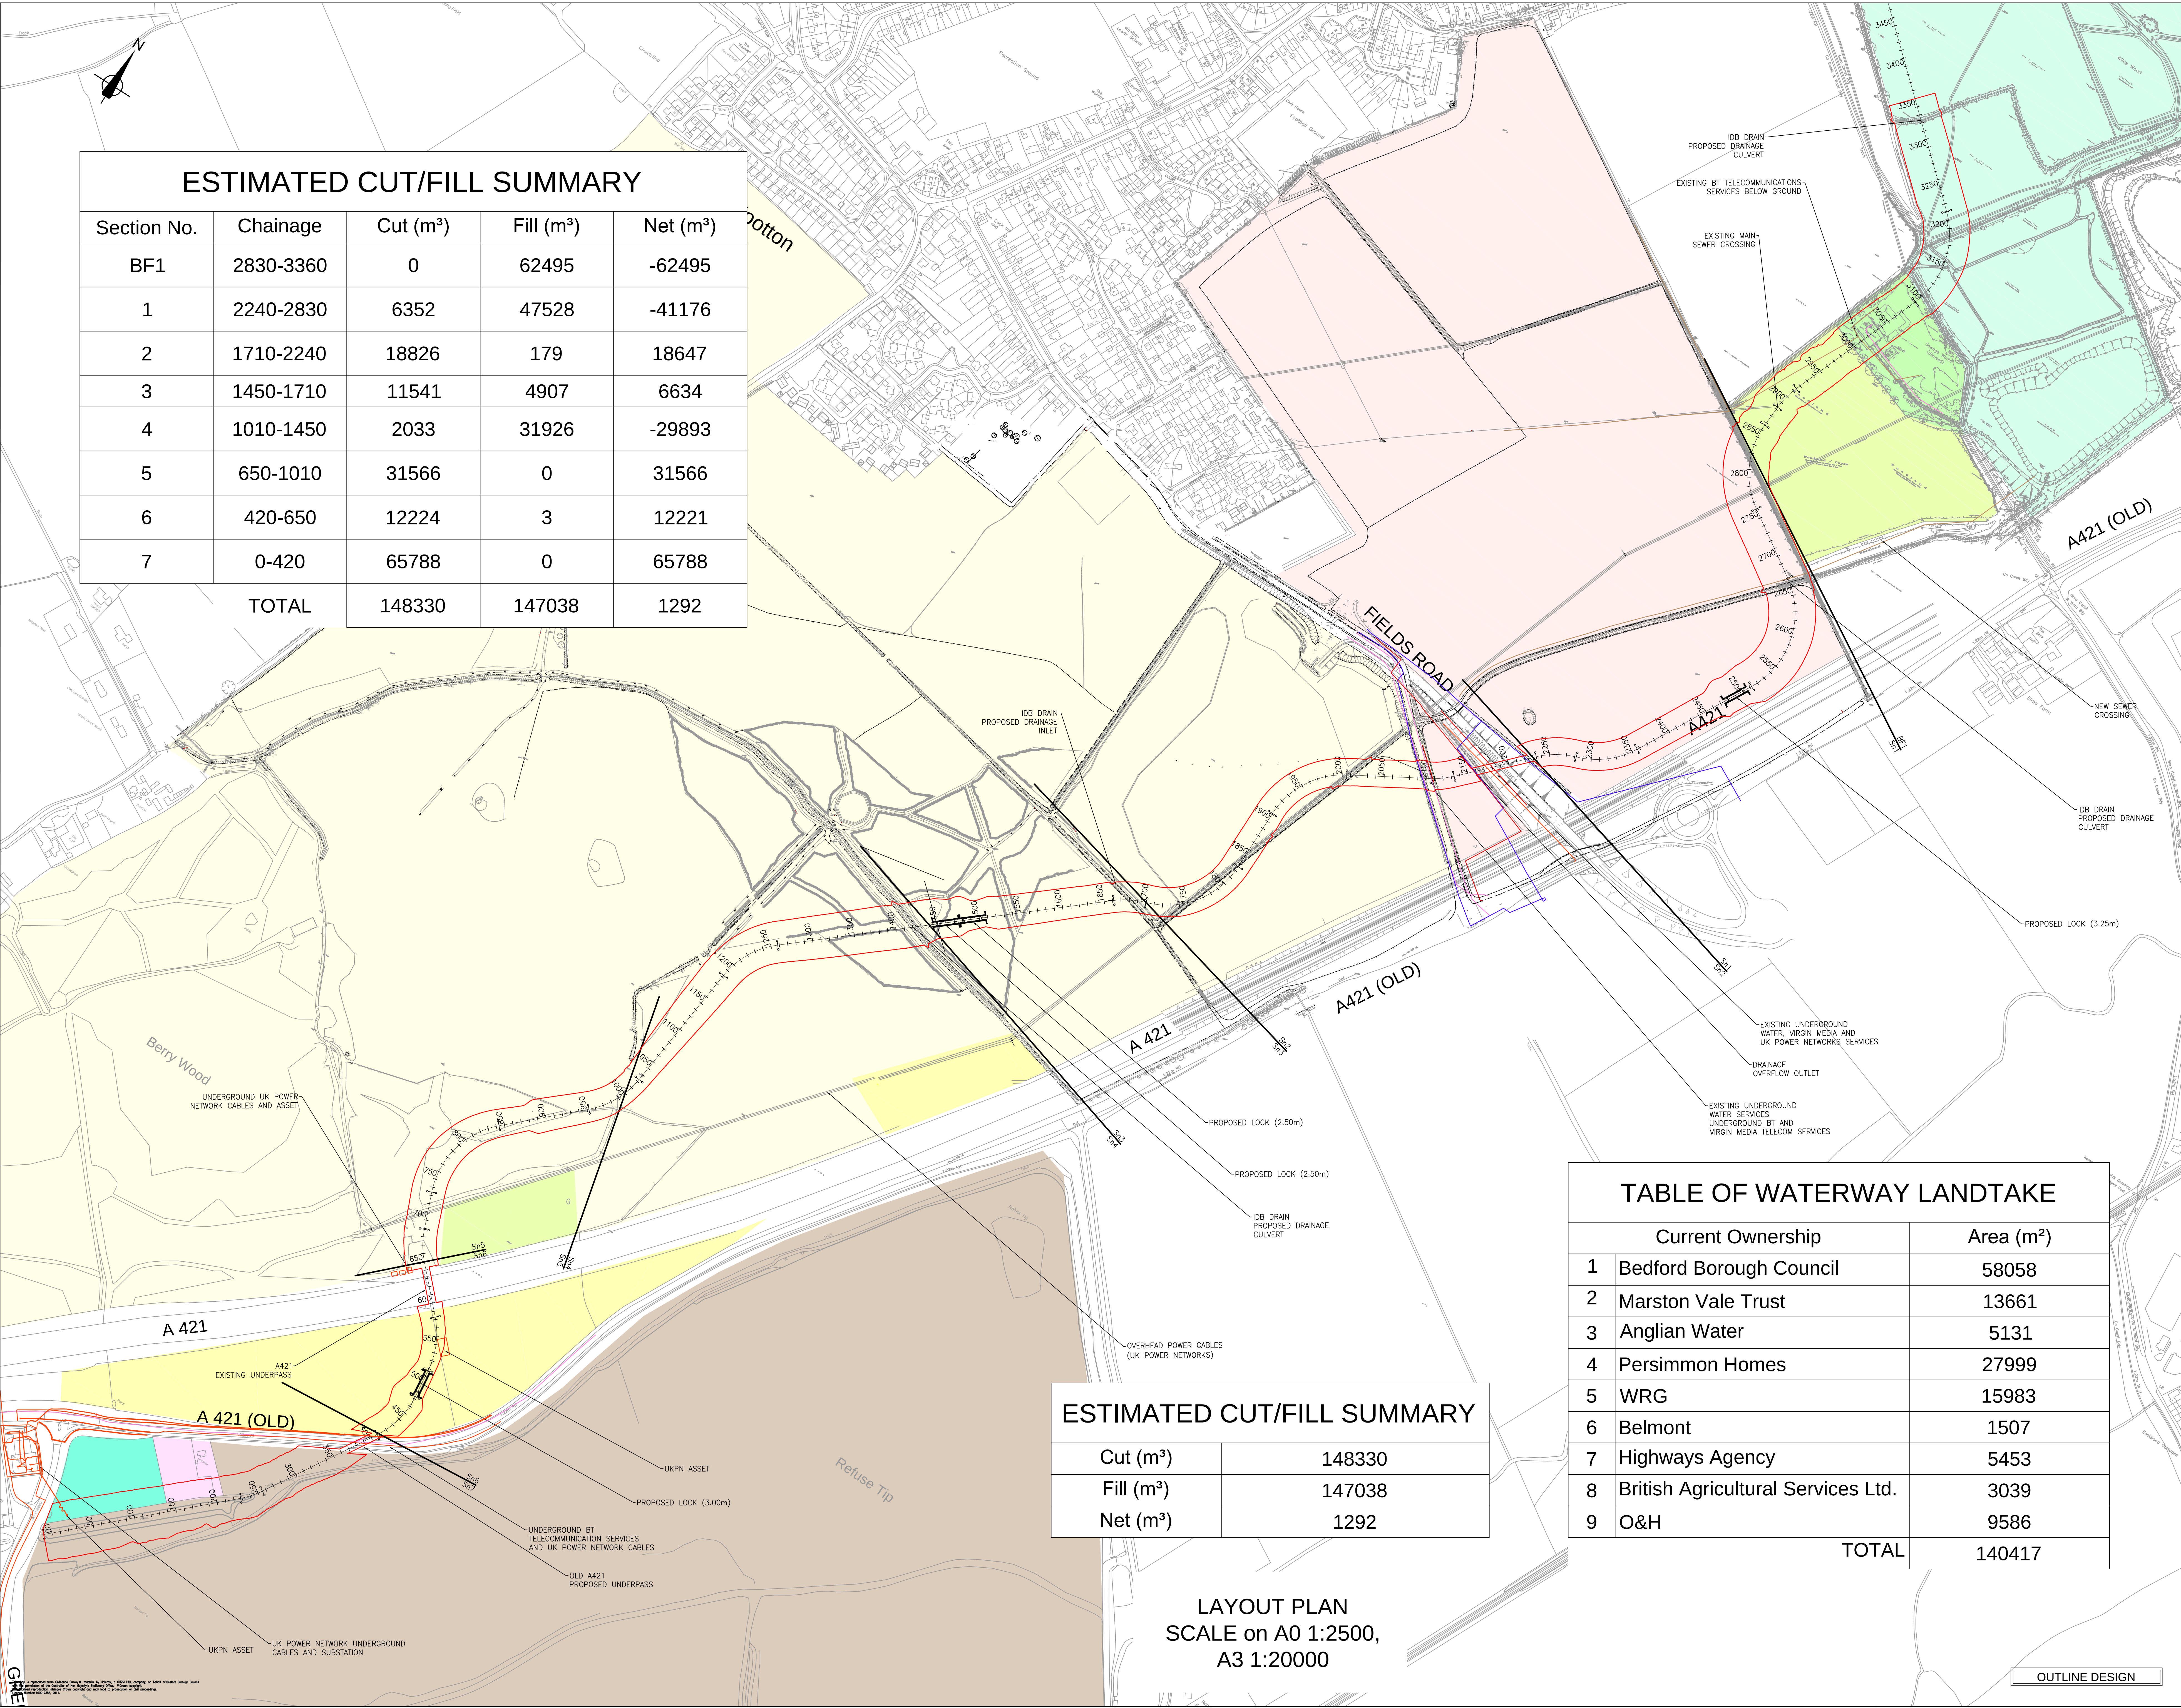

Key:

Bedford Borough Council

Marston Vale Trust

Highways Agency

O&H

Anglian Water

British Agricultural Services Ltd.
(Client has been informed that this land is now owned by O&H)

WRG

Belmont

Persimmon Homes

UK Power Networks Services

Anglian Water (Water)

Anglian Water (Sewer)

BT Services

Proposed Lock
(Water Level Change)

Section Divider

Notes:

1. DO NOT SCALE FROM THIS DRAWING.

2. ALL LEVELS GIVEN IN METRES ABOVE ORDNANCE DATUM (MAD0).

3. ALL DIMENSIONS IN MILLIMETRES UNLESS OTHERWISE NOTED.

ESTIMATED CUT/FILL SUMMARY	
Cut (m³)	148330
Fill (m³)	147038
Net (m³)	1292

TABLE OF WATERWAY LANDTAKE		
	Current Ownership	Area (m²)
1	Bedford Borough Council	58058
2	Marston Vale Trust	13661
3	Anglian Water	5131
4	Persimmon Homes	27999
5	WRG	15983
6	Belmont	1507
7	Highways Agency	5453
8	British Agricultural Services Ltd.	3039
9	O&H	9586
TOTAL		140417

0100150200

SCALE 1:2500

METRES

Rev	By	Chkd	Appr'd	Date	Description

Client

BEDFORD BOROUGH COUNCIL

Bedford Borough Council
Borough Hall
Causton Street
Bedford
MK42 8BP
Tel 01234 267422

HALCROW GROUP LIMITED

Enterprise House, Enterprise Way, Crystal Palace, Hampton, Peterborough, Cambs, PE7 8DX
Tel +44 (0)1753 560038 Fax +44 (0)1753 427988
www.halcrow.com

A CH2M HILL COMPANY

HALCROW

Project

BEDFORD MILTON
KEYNES WATERWAY
GREEN LANE TO HOMELESS WOOD
(BMK SECTION M TO Q)

Drawing

WATERWAY LAYOUT PLAN

Drawn by: S.SZWIEC

Checked by: CMJUNDEEN

Approved by: J.NAWAZ

Drawing No:

Date: 10MAR2014

Date: 10MAR2014

Date: 10MAR2014

Revision


476075-HG-00-00-DR-C0103

1

Drawing Scale: at A0@1:2500

LAYOUT PLAN
SCALE on A0 1:2500,
A3 1:20000

OUTLINE DESIGN

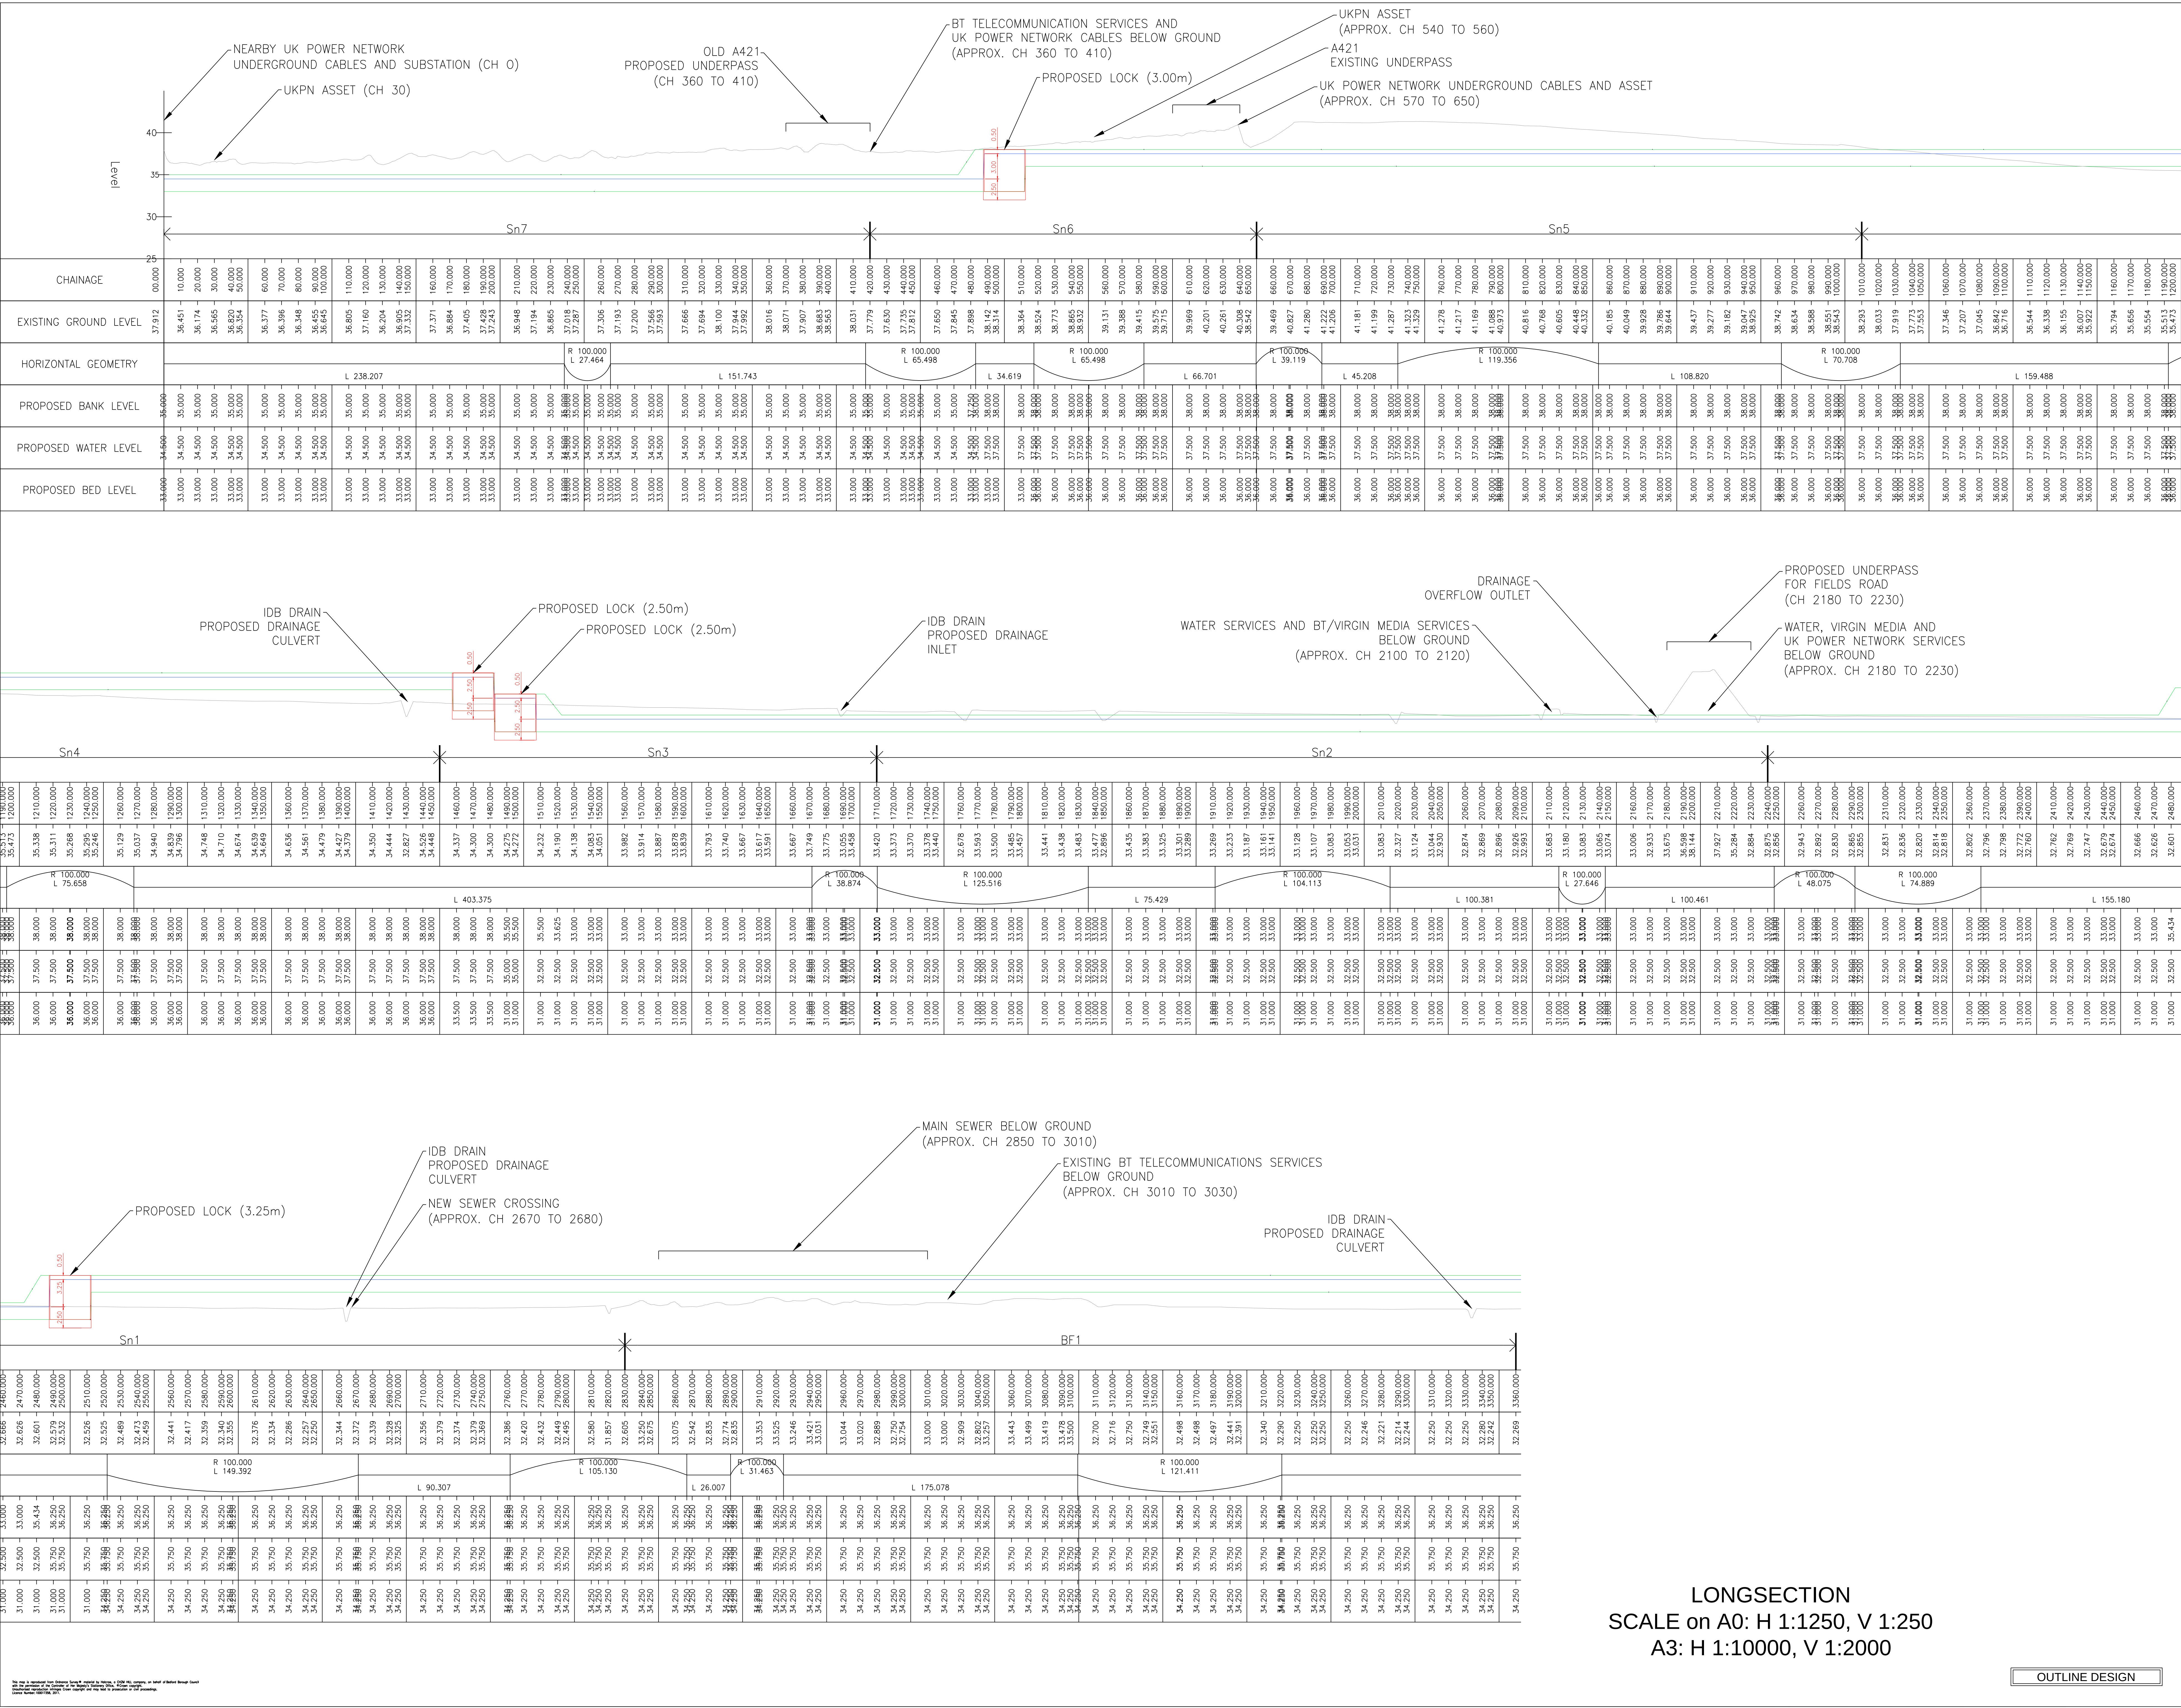

Key:

- Proposed Lock (Water Level Change)
- Existing Ground Level
- Proposed Bank Level
- Proposed Water Level
- Proposed Bed Level
- Section Divider

Notes:

- DO NOT SCALE FROM THIS DRAWING.
- ALL LEVELS GIVEN IN METRES ABOVE ORDNANCE DATUM (MAD0).
- ALL DIMENSIONS IN MILLIMETRES UNLESS OTHERWISE NOTED.

0 10 20 30 40 50 60 70 80 90 100
SCALE 1:1250
METRES

Rev	By	Chd	Appr	Date	Description

Client: **BEDFORD BOROUGH COUNCIL**
Bedford Borough Council
Borough Hall
Clarendon Street
Bedford
MK42 8AP
Tel 01234 267422

Halcrow Group Limited
Trenton House, Trent Way, Cripps Park, Hampton, Peterborough, Cambs, PE7 8DX
Tel +44 (0)1753 560008 Fax +44 (0)1753 427888
www.halcrow.com

A CH2M HILL COMPANY **Halcrow**


Project: **BEDFORD MILTON KEYNES WATERWAY GREEN LANE TO HOMELESS WOOD (BMK SECTION M TO Q)**

Drawing: **WATERWAY LONGITUDINAL PROFILE**


Drawn by: S.SZWIEC Date: 10MAR2014
Checked by: CMJNDEN Date: 10MAR2014
Approved by: J.NAWAZ Date: 10MAR2014

Drawing No: **476075-HG-00-00-DR-C-0203** Revision: **1**


Drawing Scale: on A0@H 1:1250, V 1:250

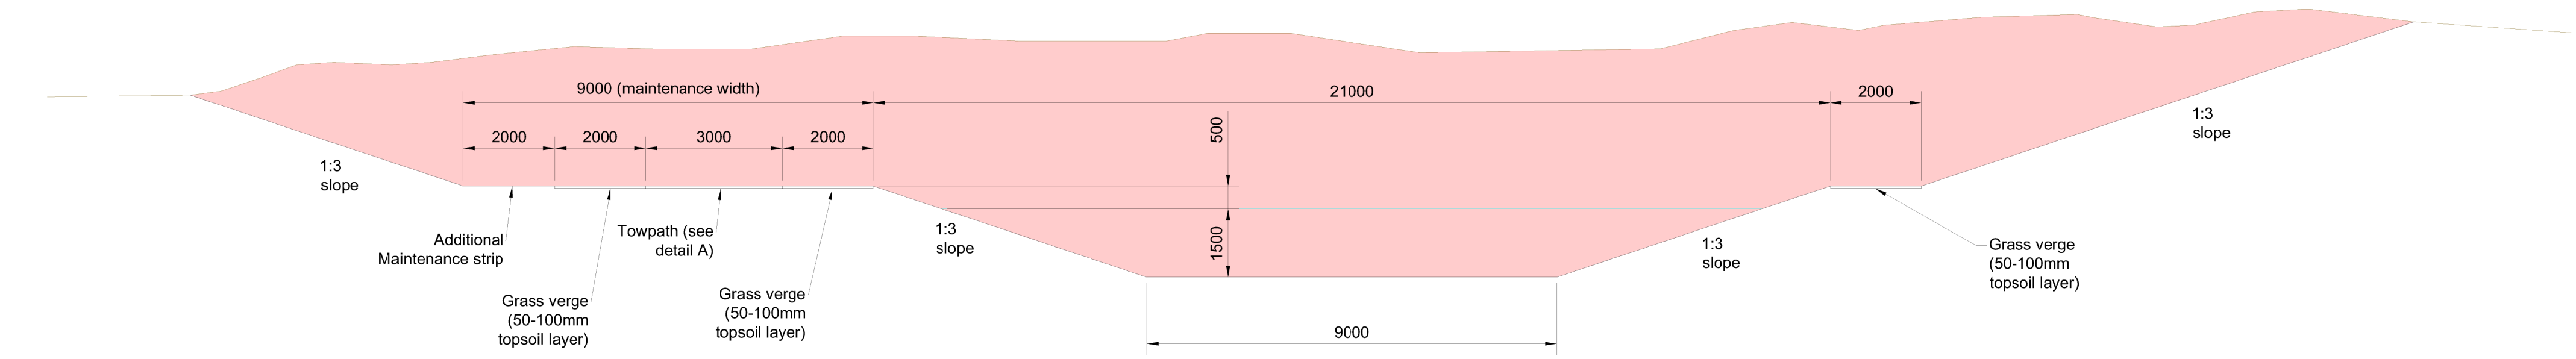


CUT ONLY
SCALE 1:100 at A1

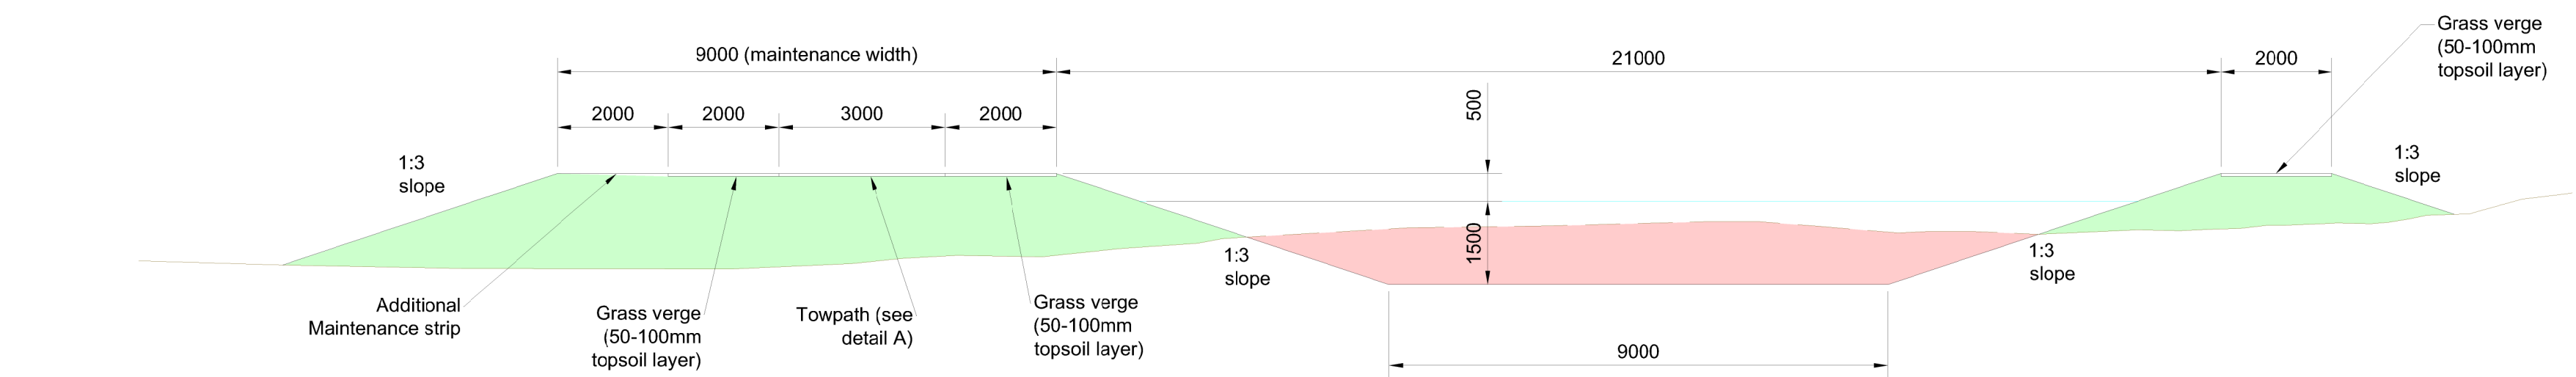

PARTIAL CUT AND FILL
SCALE 1:100 at A1

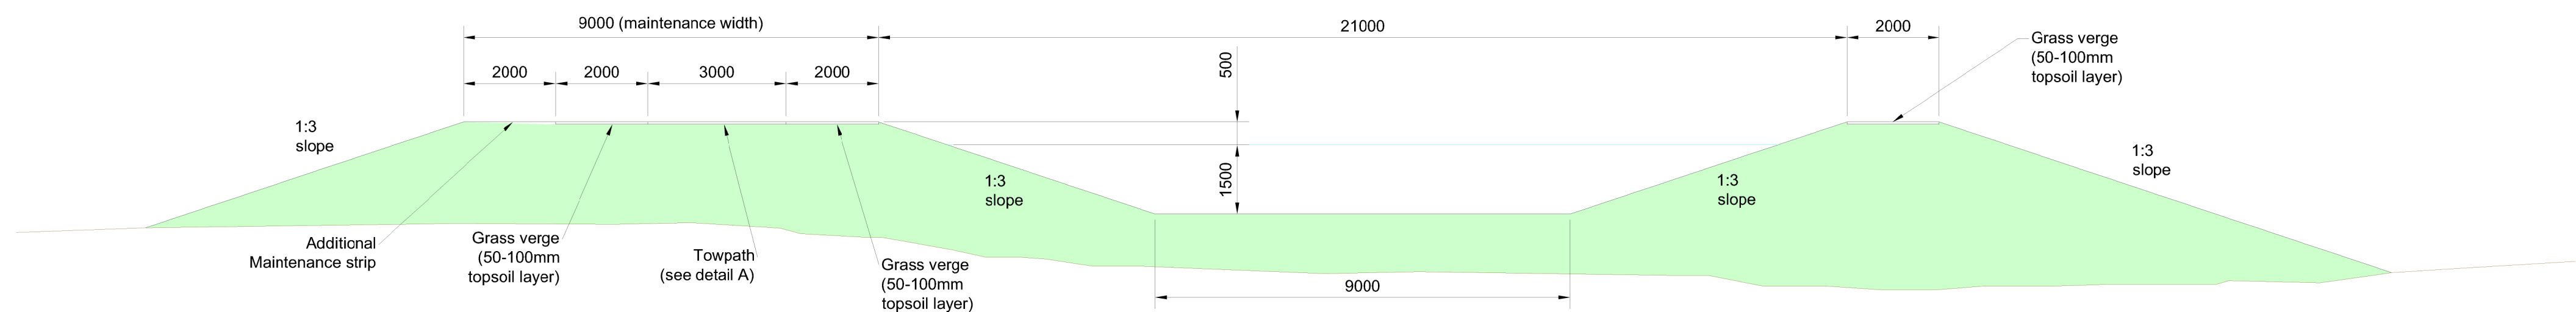

FILL ONLY
SCALE 1:100 at A1

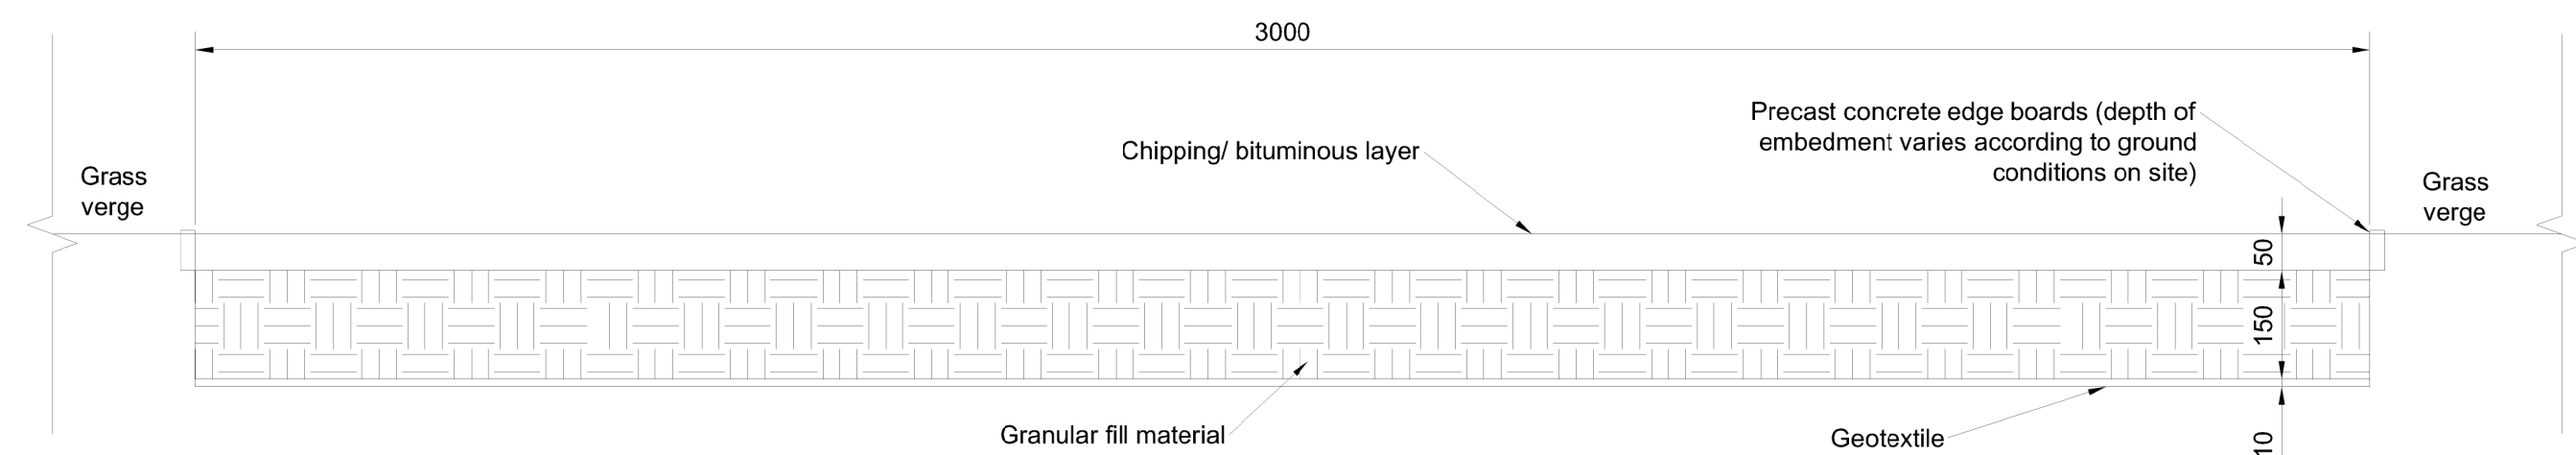

TOWPATH DESIGN (DETAIL A)
SCALE 1:10 at A1



OUTLINE DESIGN

Notes:

- DO NOT SCALE FROM THIS DRAWING.
- ALL LEVELS GIVEN IN METRES ABOVE ORDNANCE DATUM (mAOD).
- ALL DIMENSIONS IN MILLIMETRES UNLESS OTHERWISE NOTED.
- THIS DRAWING SHOWS TYPICAL CROSS SECTIONS ONLY - NOT ACTUAL GROUND PROFILE.

Key:

- PROPOSED CUT
- PROPOSED FILL

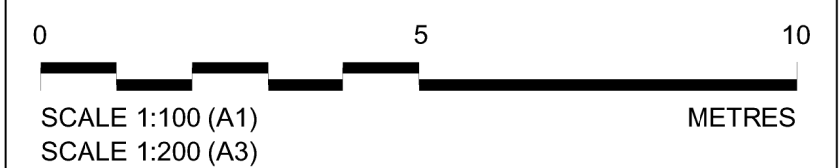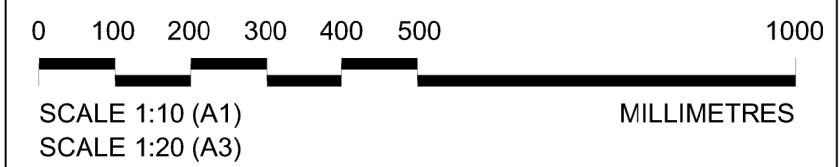

Rev	By	Chkd	Appvd	Date	Description

Client	Bedford Borough Council Borough Hall Cauldwell Street Bedford MK42 9AP Tel: 01234 267422
--------	---

Drawn by:	CM	Date:	09/04/14
Checked by:	JN	Date:	09/04/14
Approved by:	JN	Date:	09/04/14

Project	Bedford Milton Keynes Waterway Green Lane to Homless Wood (BMK Section M to Q)
---------	---


Drawing No.	476075-HG-00-00-DR-C-300
Revision	0

Drawn by:	CM	Date:	09/04/14
Checked by:	JN	Date:	09/04/14
Approved by:	JN	Date:	09/04/14


Drawing No.	476075-HG-00-00-DR-C-300
Revision	0

Drawing Scale:	AS SHOWN at A1
----------------	----------------


DRAWING NAME & LOCATION: W:\PROJECTS\NEW CLIENTS\BEDFORD BOROUGH COUNCIL\476075-HG-00-00-DR-C-300-301.DWG
PAPER SIZE: PLOT SCALE: A1:1
USER NAME: M. Chiswick

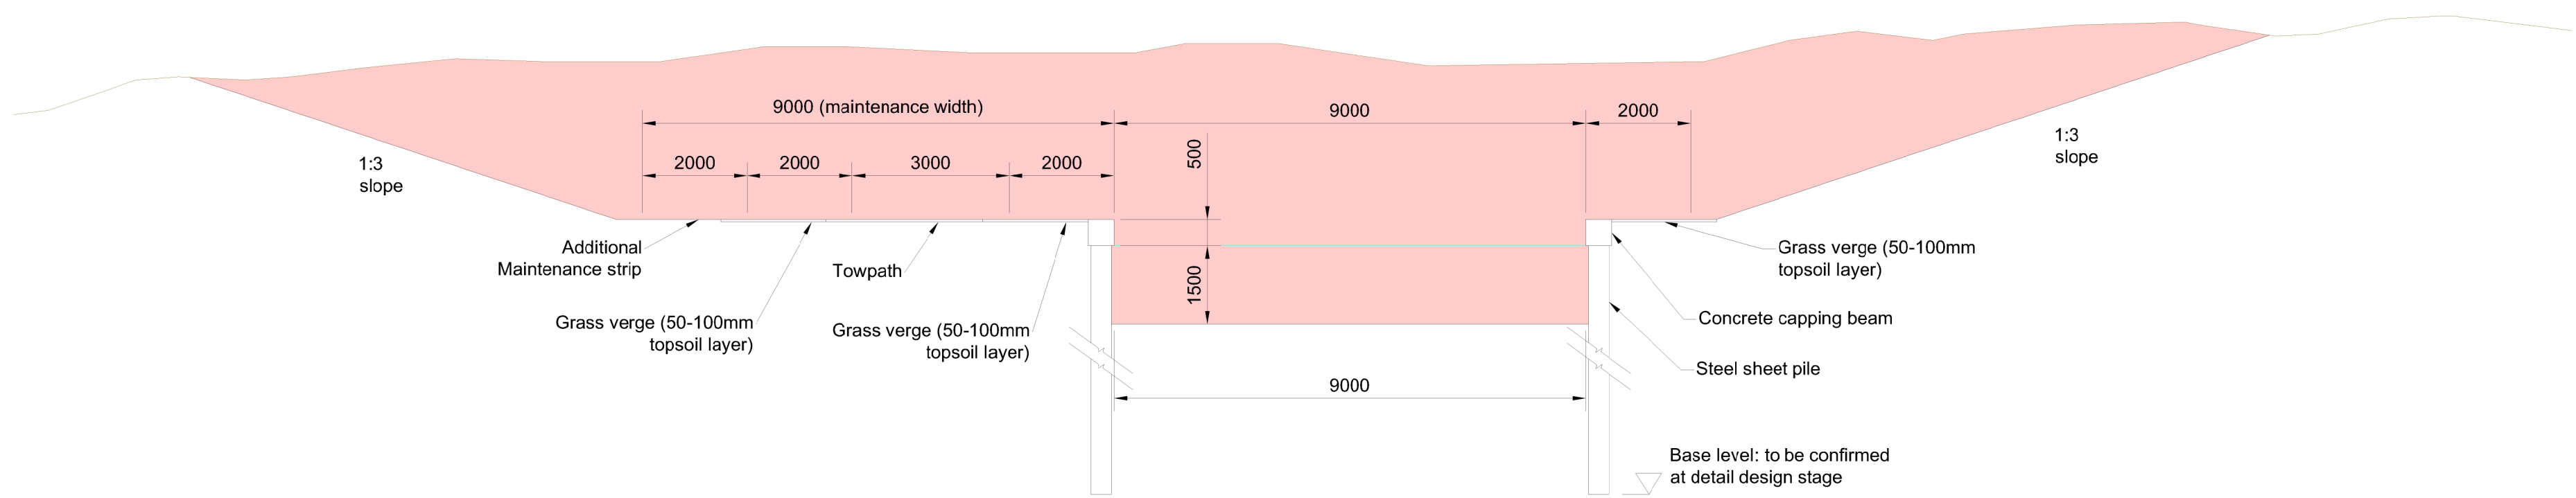

CUT ONLY
SCALE 1:100 at A1

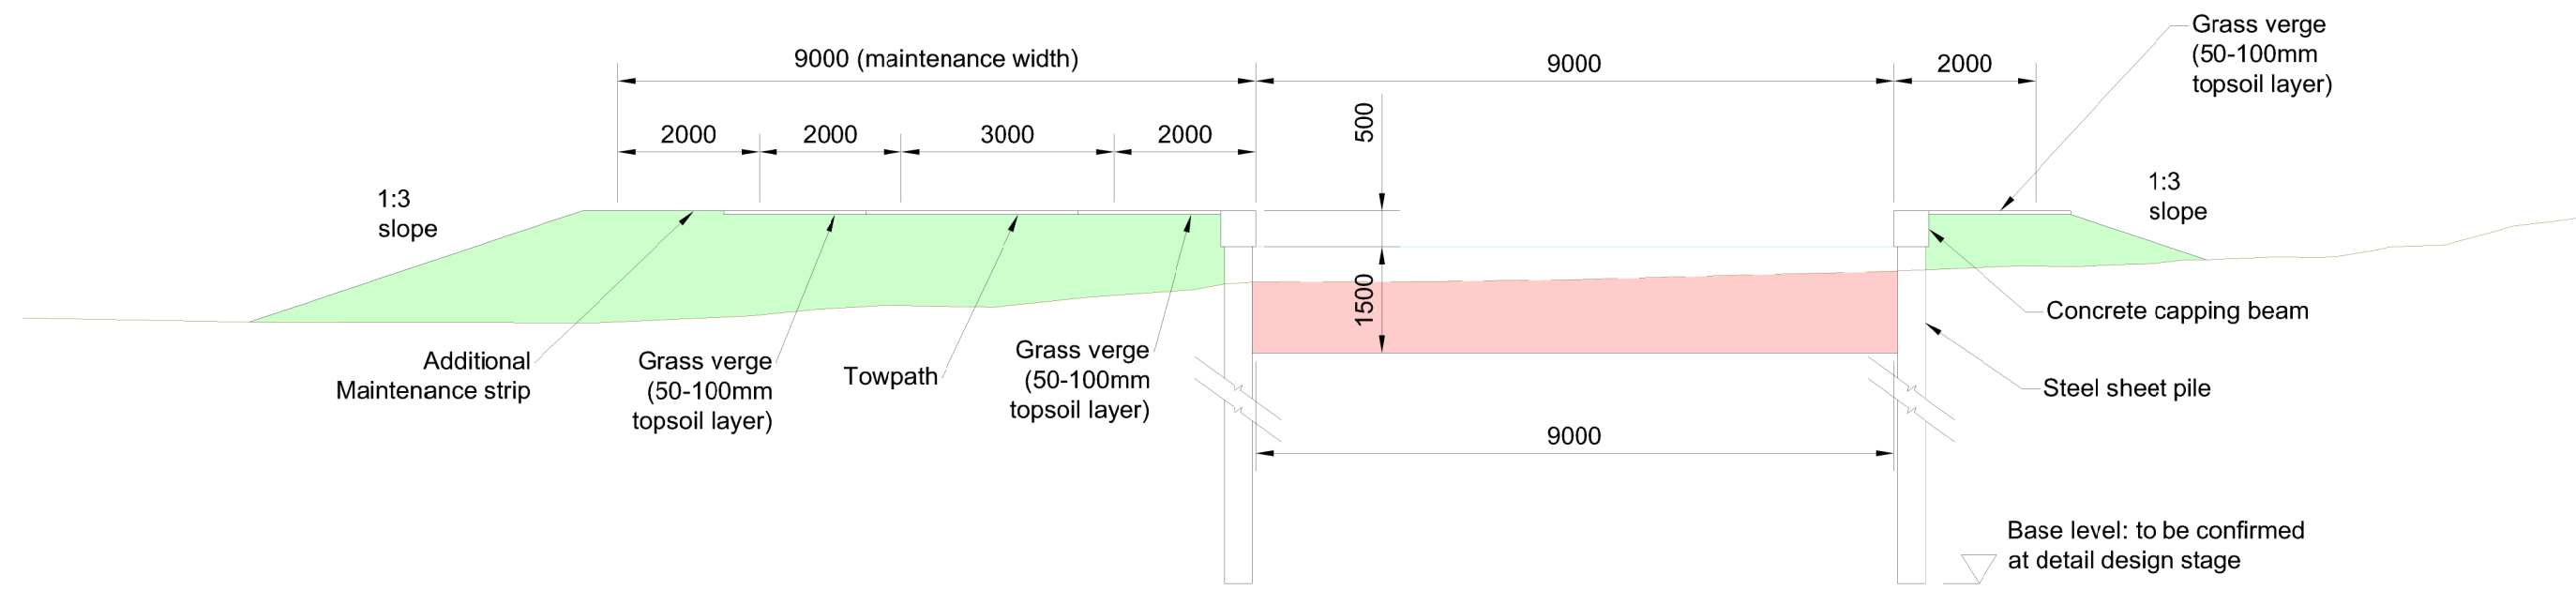

PARTIAL CUT AND FILL
SCALE 1:100 at A1

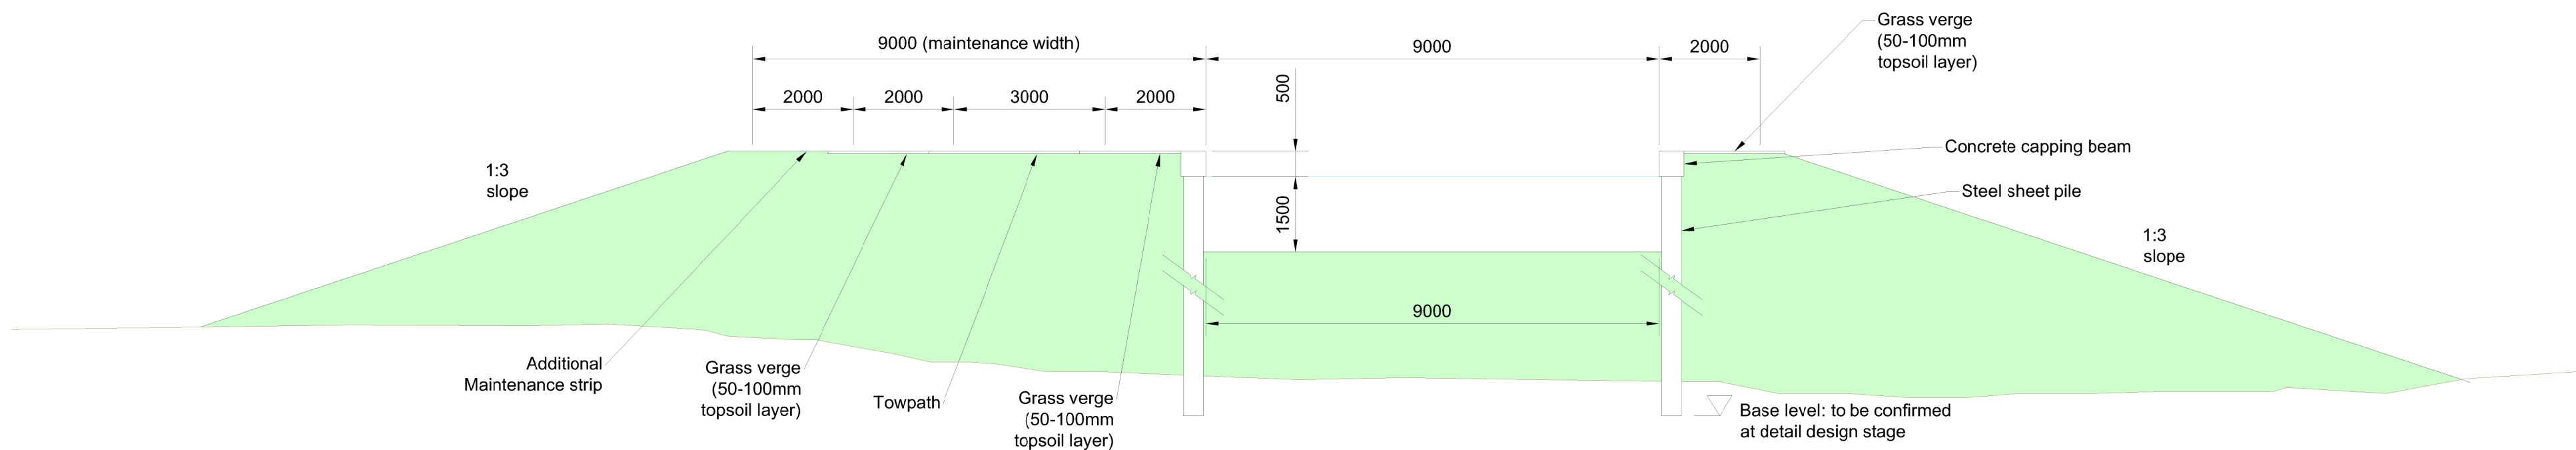

FILL ONLY
SCALE 1:100 at A1


OUTLINE DESIGN

Notes:

- DO NOT SCALE FROM THIS DRAWING.
- ALL LEVELS GIVEN IN METRES ABOVE ORDNANCE DATUM (mAOD).
- ALL DIMENSIONS IN MILLIMETRES UNLESS OTHERWISE NOTED.
- THIS DRAWING SHOWS TYPICAL CROSS SECTIONS ONLY - NOT ACTUAL GROUND PROFILE.
- SEE DRAWING 476075-HG-00-00-DR-C-300 FOR TOWPATH DESIGN DETAIL.

Key:

- PROPOSED CUT
- PROPOSED FILL

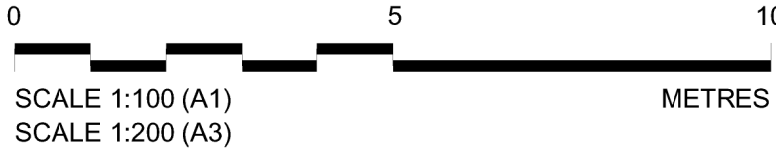

Rev	By	Chkd	Apprvd	Date	Description
-----	----	------	--------	------	-------------

Client

BEDFORD BOROUGH COUNCIL

Bedford Borough Council
Borough Hall
Cauldwell Street
Bedford
MK42 9AP
Tel: 01234 267422

Halcrow Group Limited
Enclosure House, Forder Way, Cygnet Park, Hampton, Peterborough, Cambs PE7 8GX
Tel +44 (0)1733 560033 Fax +44 (0)1733 427888
halcrow.com

A CH2M HILL COMPANY

Project
**BEDFORD MILTON
KEYNES WATERWAY
GREEN LANE TO HOMELESS WOOD
(BMK SECTION M TO Q)**




Drawing
**TYPICAL CROSS SECTIONS
OF WATERWAY
(VERTICAL SIDED)**

Drawn by: CM	Date: 09/04/14
Checked by: JN	Date: 09/04/14
Approved by: JN	Date: 09/04/14

Drawing No.	Revision
476075-HG-00-00-DR-C-301	0

Drawing Scale: AS SHOWN at A1

DRAWING NAME & LOCATION: W:\PROJECTS\NEW CLIENTS\BEDFORD BOROUGH\DRAWINGS_ FIELD ROUTES\476075-HG-00-00-DR-C-300-301.DWG
PAPER SIZE: PLOT SCALE: A1:1
USER NAME: M. Chiswick

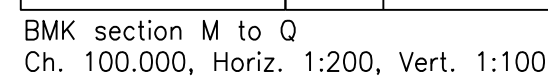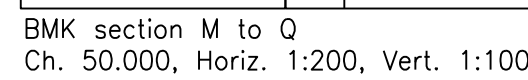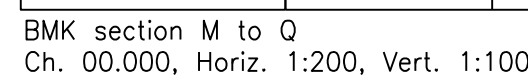

This map is reproduced from Ordnance Survey © material by Holcrow, a CH2M HILL company, on behalf of Environment Agency with the permission of the Controller of Her Majesty's Stationery Office, © Crown copyright.
Unauthorised reproduction infringes Crown copyright and may lead to prosecution or civil proceedings.
Licence Number: 100017358, 2011.

Key:

 Proposed Cut

 Proposed Fill

Notes:

1. This drawing to be read in conjunction with the relevant specification and all other relevant drawings.
2. All dimensions and levels to be checked on site and any discrepancies identified prior to commencement of work.
3. All dimensions in millimetres unless otherwise noted.
4. All levels in metres unless otherwise noted.

-	-	-	-	00-00-10	-
Rev	By	Chkd	Apprvd	Date	Description

Client

 **BEDFORD**
BOROUGH COUNCIL

Bedford Borough Council
Borough Hall
Cauldwell Street
Bedford
MK42 9AP
Tel 01234 267422

Halcrow Group Limited
 Endeavour House, Forder Way, Cygnet Park, Hampton, Peterborough, Cambs, PE7 8GX
 Tel +44 (0)1733 560033 Fax +44 (0)1733 427988
www.halcrow.com

Project **BEDFORD MILTON
KEYNES WATERWAY
GREEN LANE TO HOMELESS WOOD
(BMK SECTION M TO Q)**

Drawing

DETAILED CROSS-SECTIONS

Drawn by: S.SZWIEC Date: 10MAR2014

Checked by: C.MUNDEN Date: 10MAR2014


Approved by: J.NAWAZ Date: 10MAR2014

Drawing No.	Revision
-------------	----------


476075 HG 00 00 DB C 310	1
--------------------------	---

470075-11G-00-00-DR-C-310	1
---------------------------	---


OUTLINE DESIGN

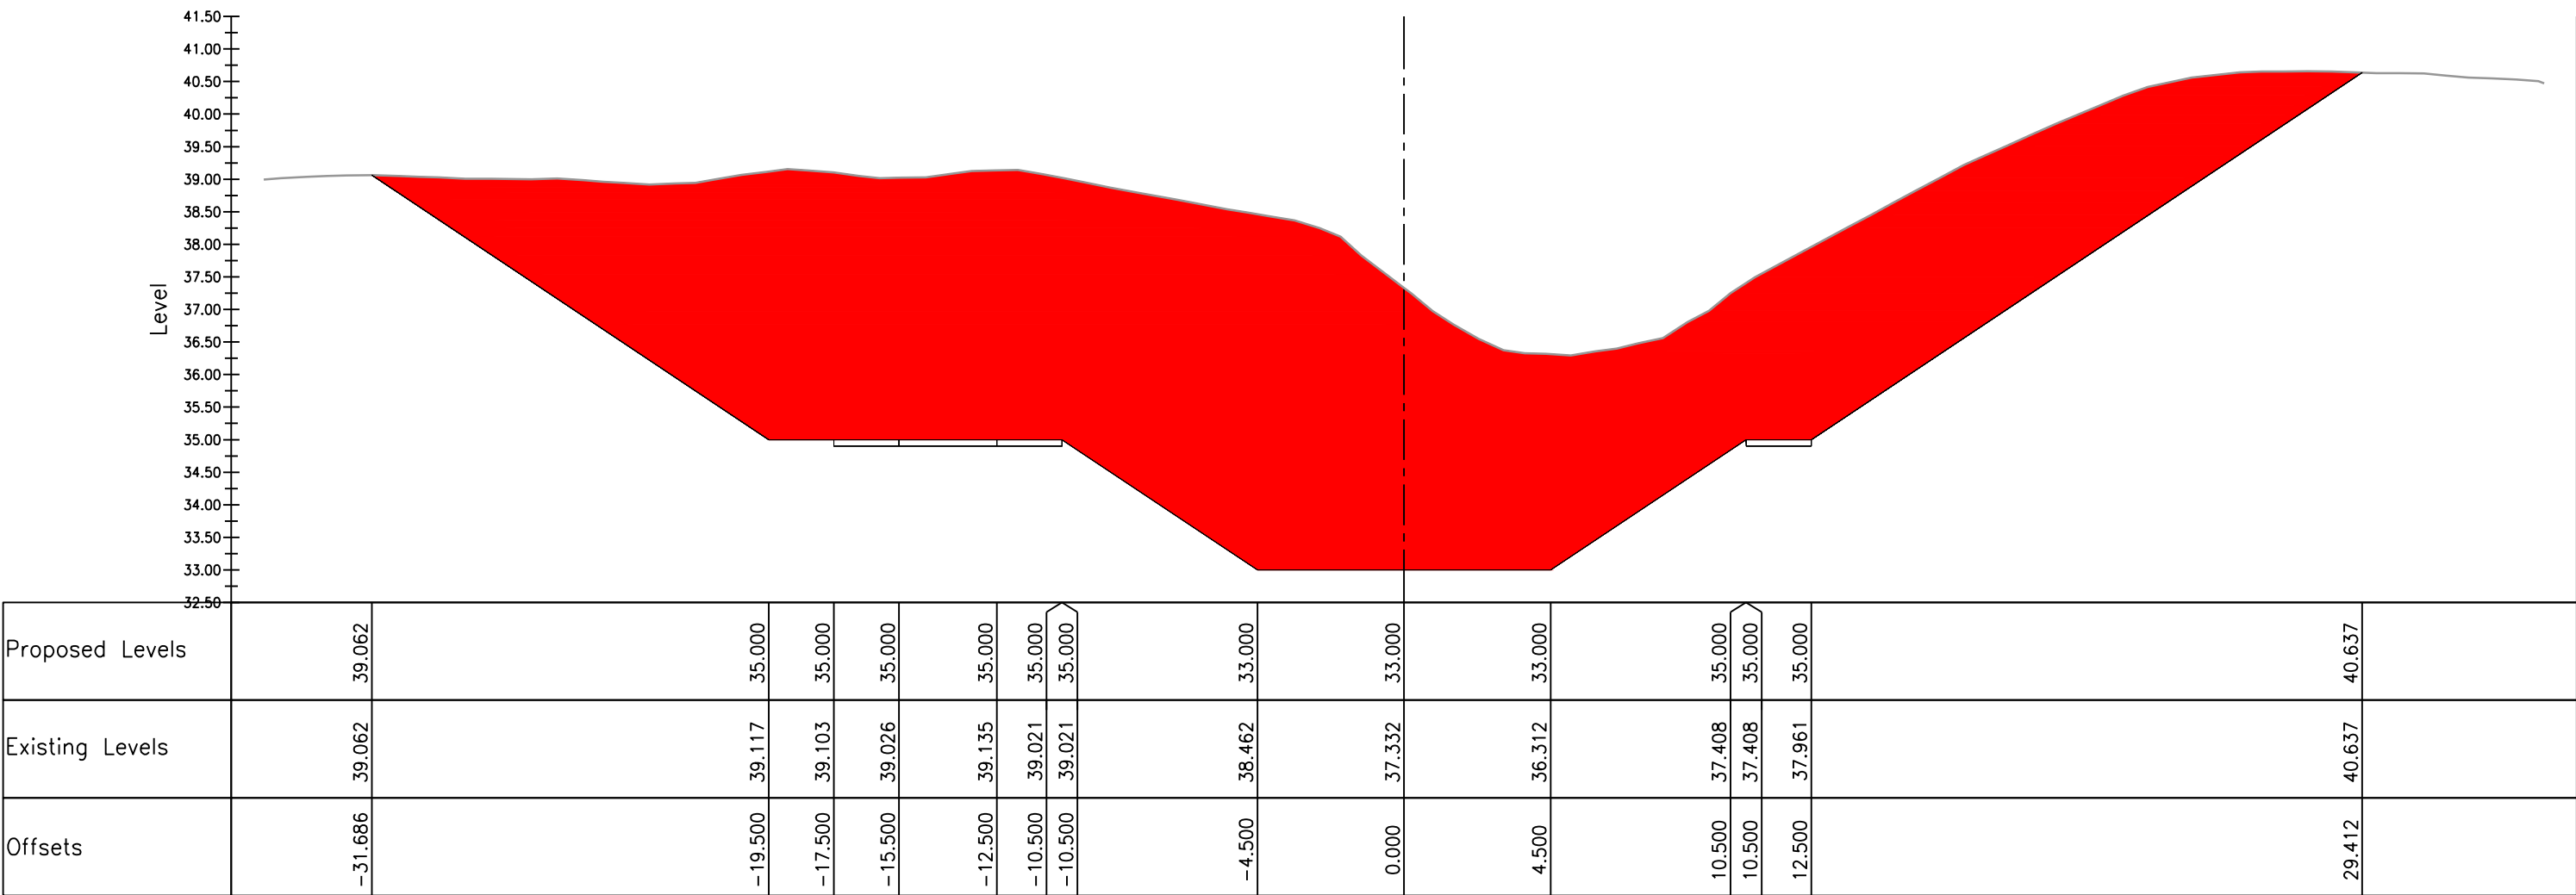

BMK section M to Q
Ch. 150.000, Horiz. 1:200, Vert. 1:100

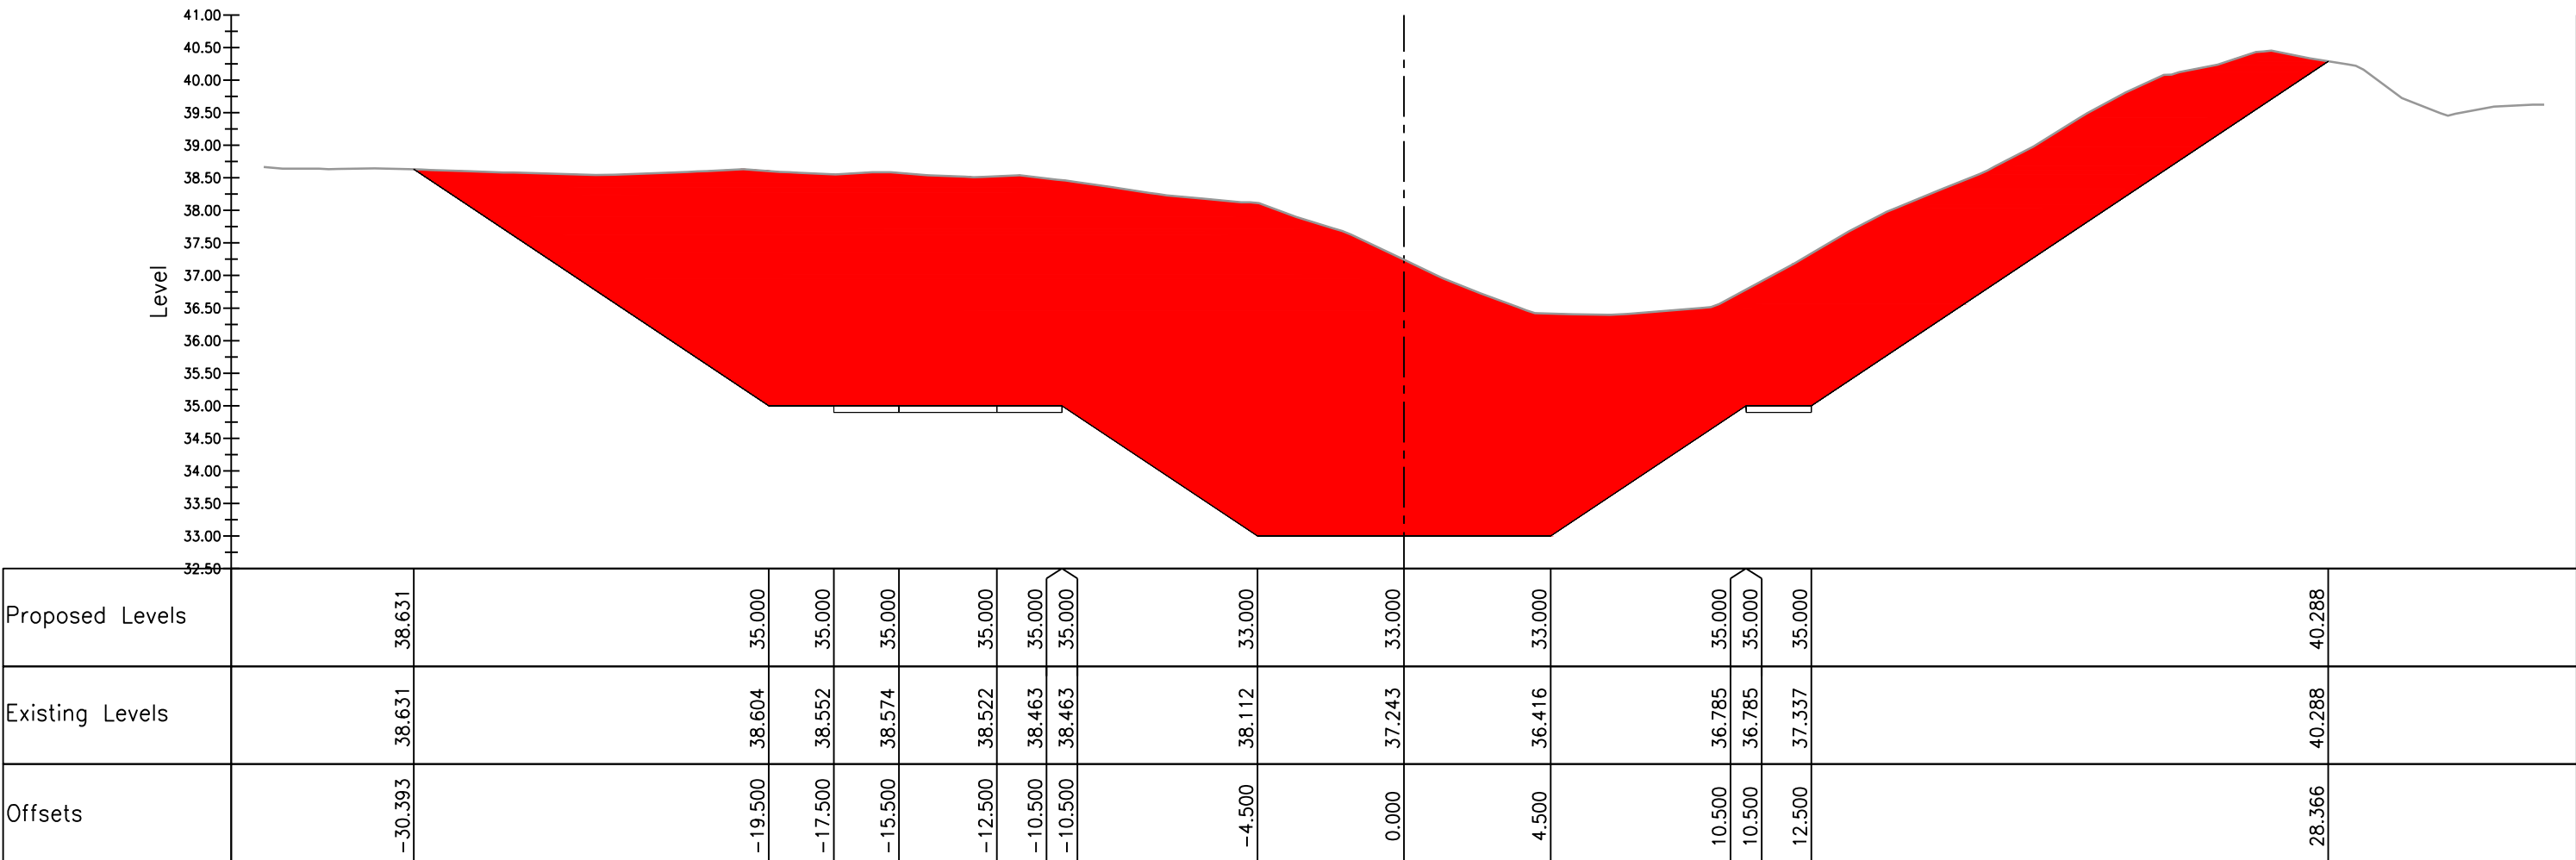

BMK section M to Q
Ch. 200.000, Horiz. 1:200, Vert. 1:100

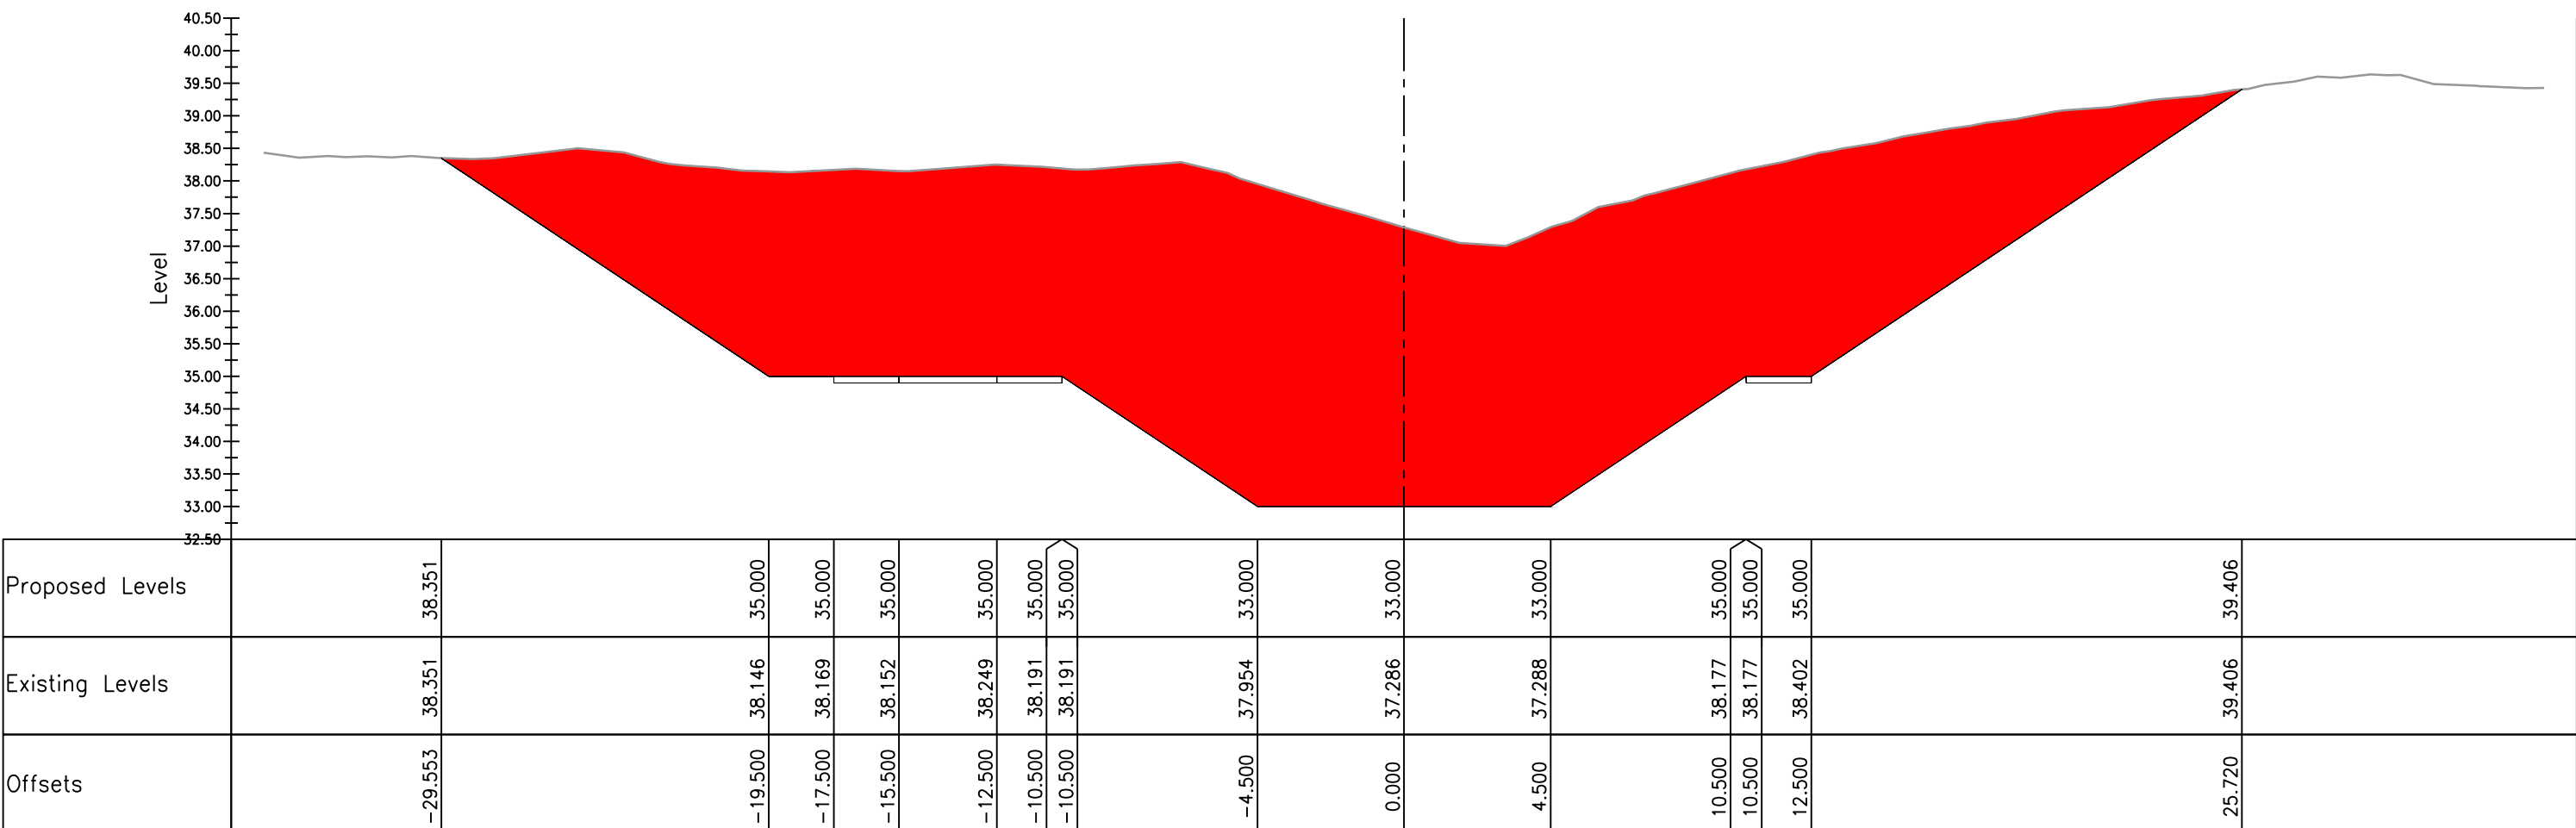

BMK section M to Q
Ch. 250.000, Horiz. 1:200, Vert. 1:100

Key:

- Proposed Cut
- Proposed Fill

Notes:

- This drawing to be read in conjunction with the relevant specification and all other relevant drawings.
- All dimensions and levels to be checked on site and any discrepancies identified prior to commencement of work.
- All dimensions in millimetres unless otherwise noted.
- All levels in metres unless otherwise noted.

Rev	By	Chkd	Apprvd	Date	Description
-----	----	------	--------	------	-------------

Client

BEDFORD BOROUGH COUNCIL

Bedford Borough Council
Borough Hall
Cauldwell Street
Bedford
MK42 8AP
Tel 01234 267422

Halcrow Group Limited
Endeavour House, Forder Way, Cygnet Park, Hampton, Peterborough, Cambs, PE7 8GX
Tel +44 (0)1733 560033 Fax +44 (0)1733 427988
www.halcrow.com

Halcrow

Project

**BEDFORD MILTON
KEYNES WATERWAY
GREEN LANE TO HOMELESS WOOD
(BMK SECTION M TO Q)**

Drawing

**DETAILED
CROSS-SECTIONS**





Drawn by: S.SZWIEC Date: 10MAR2014
Checked by: C.MUNDEN Date: 10MAR2014
Approved by: J.NAWAZ Date: 10MAR2014

Drawing No. Revision

476075-HG-00-00-DR-C-311 **1**

Drawing Scale: 1:200

OUTLINE DESIGN

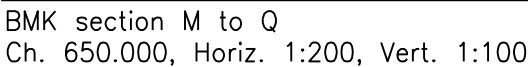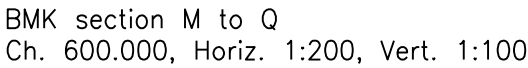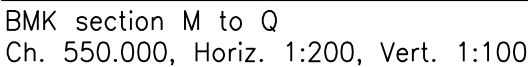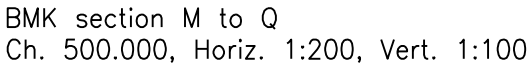

This map is reproduced from Ordnance Survey © material by Halcrow, a CH2M HILL company, on behalf of Environment Agency with the permission of the Controller of Her Majesty's Stationery Office. © Crown copyright.
Unauthorised reproduction infringes Crown copyright and may lead to prosecution or civil proceedings.
Licence Number: 100017358, 2011.

 Proposed Cut

 Proposed Fill

1. This drawing to be read in conjunction with the relevant specification and all other relevant drawings.
2. All dimensions and levels to be checked on site and any discrepancies identified prior to commencement of work.
3. All dimensions in millimetres unless otherwise noted.
4. All levels in metres unless otherwise noted.

Client

 **BEDFORD**
BOROUGH COUNCIL

Bedford Borough Council
Borough Hall
Cauldwell Street
Bedford
MK42 9AP
Tel 01234 267422

Halcrow Group Limited
 Endeavour House, Forder Way, Cygnet Park, Hampton, Peterborough, Cambs, PE7 8GX
 Tel +44 (0)1733 560033 Fax +44 (0)1733 427988
www.halcrow.com



Project BEDFORD MILTON
KEYNES WATERWAY
GREEN LANE TO HOMELESS WOOD
(BMK SECTION M TO Q)




DETAILED CROSS-SECTIONS

Drawn by: S.SZWIEC	Date: 10MAR2014
Checked by: C.MUNDEN	Date: 10MAR2014
Approved by: J.NAWAZ	Date: 10MAR2014

Drawing No.	Revision
476075-HG-00-00-DR-C-313	1

Drawing Scale: 1:200

OUTLINE DESIGN

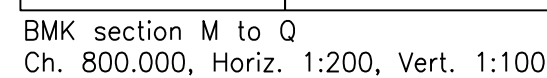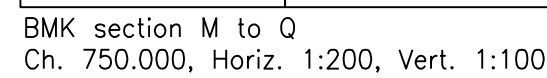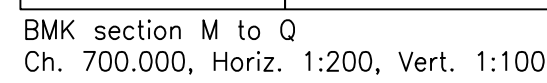


OUTLINE DESIGN


Notes:

1. This drawing to be read in conjunction with the relevant specification and all other relevant drawings.
2. All dimensions and levels to be checked on site and any discrepancies identified prior to commencement of work.
3. All dimensions in millimetres unless otherwise noted.
4. All levels in metres unless otherwise noted.


Drawing Scale: 1:200

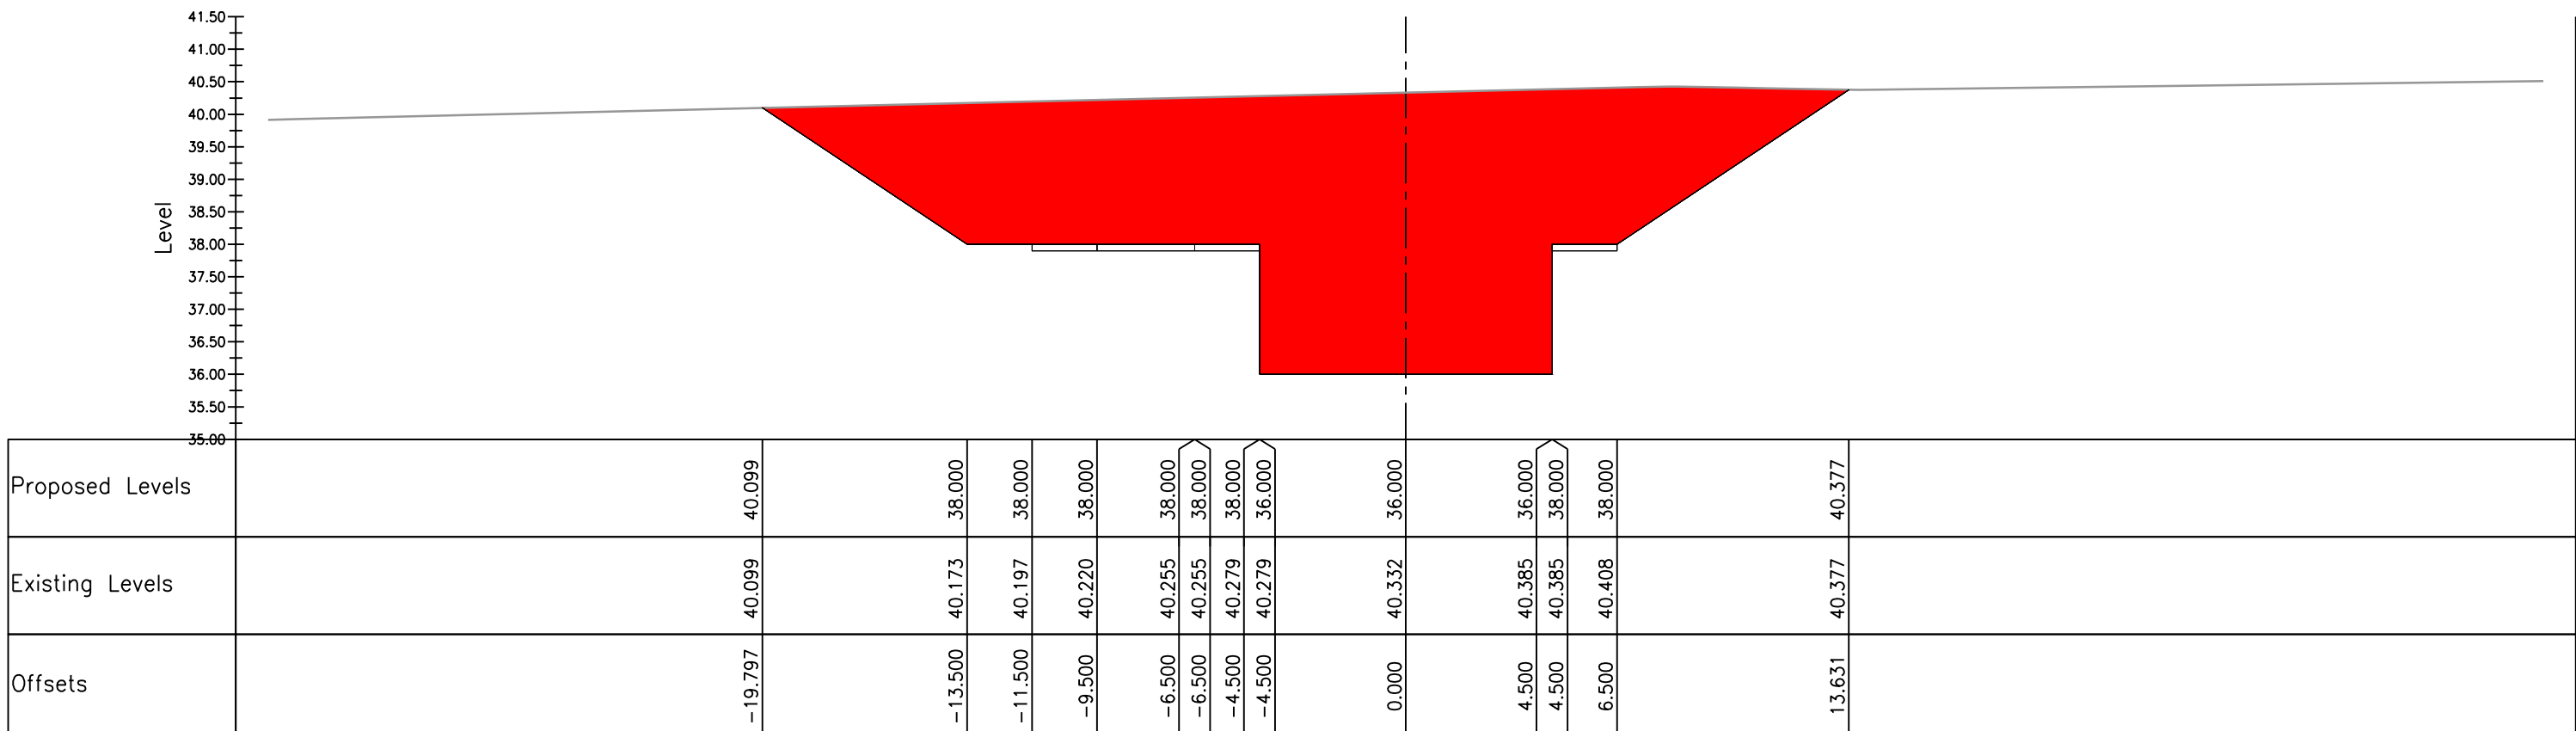


BMK section M to Q
Ch. 850.000, Horiz. 1:200, Vert. 1:100

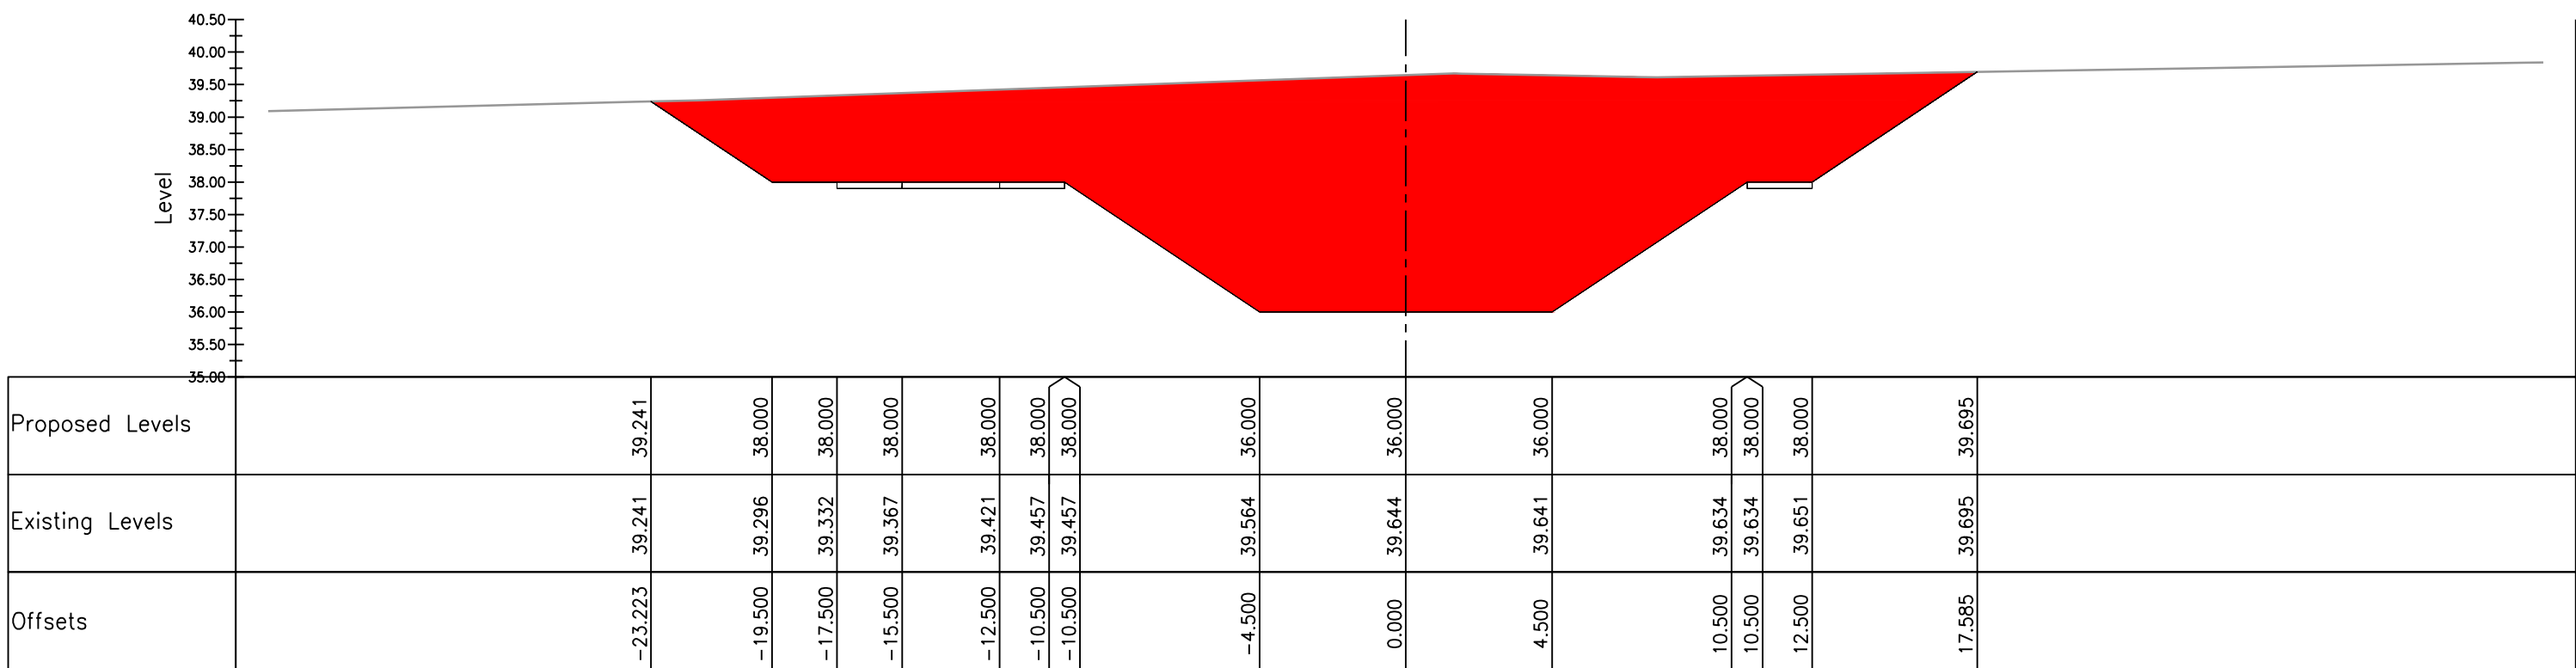

BMK section M to Q
Ch. 900.000, Horiz. 1:200, Vert. 1:100

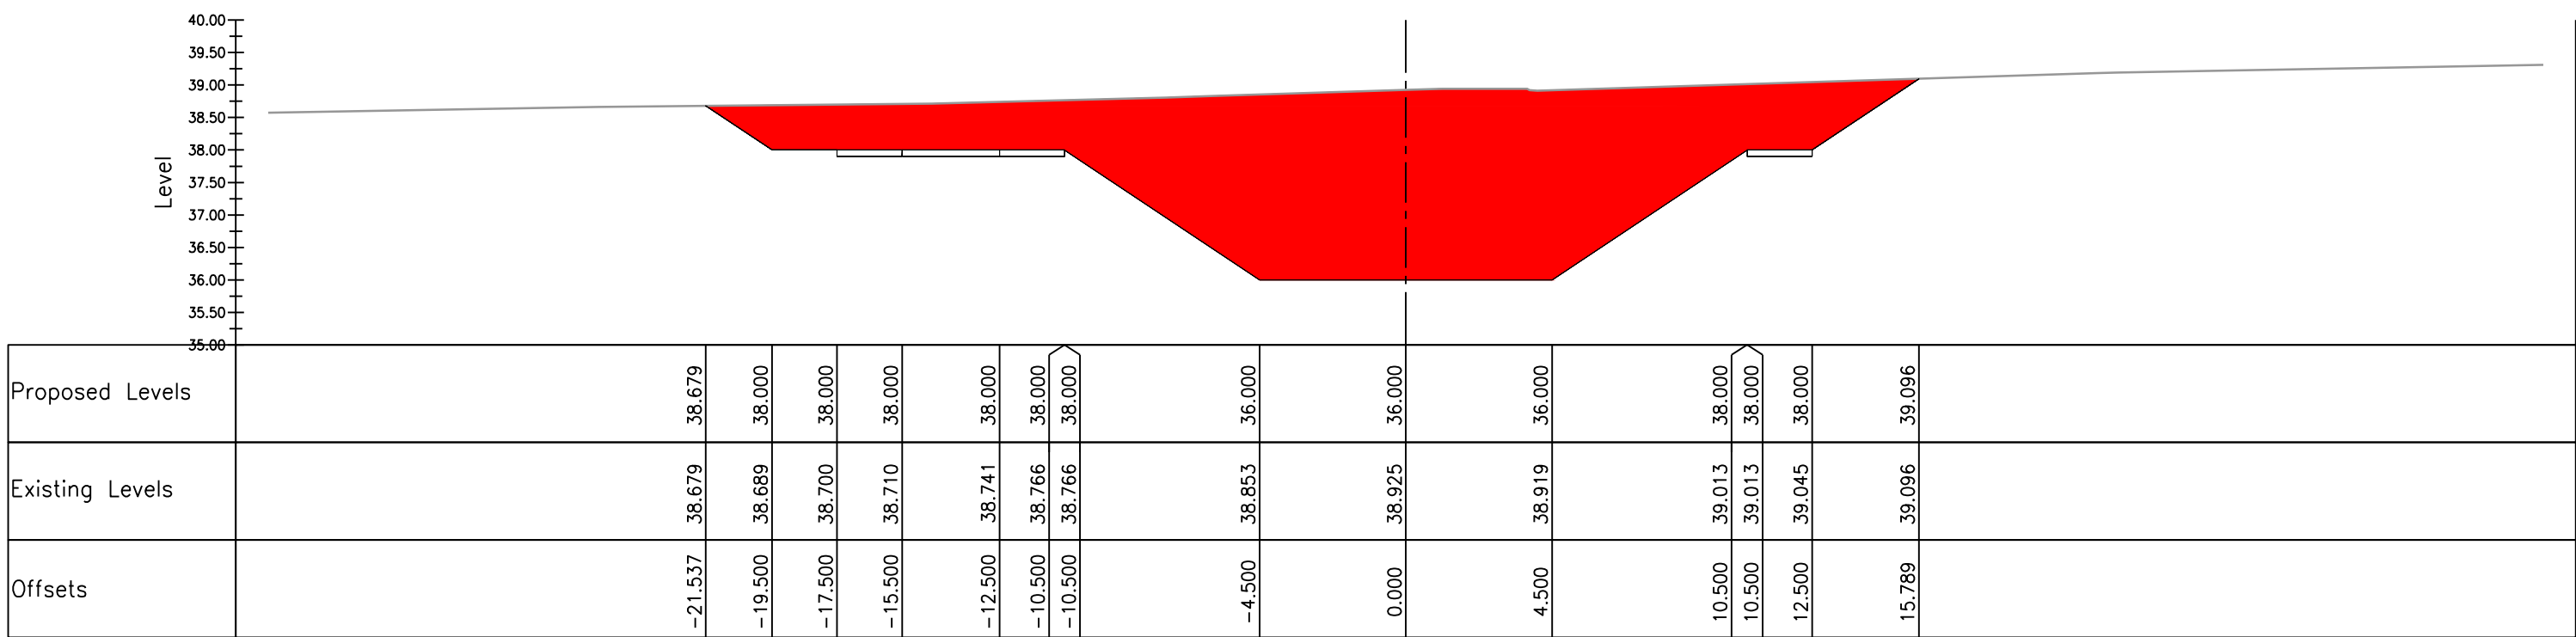

BMK section M to Q
Ch. 950.000, Horiz. 1:200, Vert. 1:100

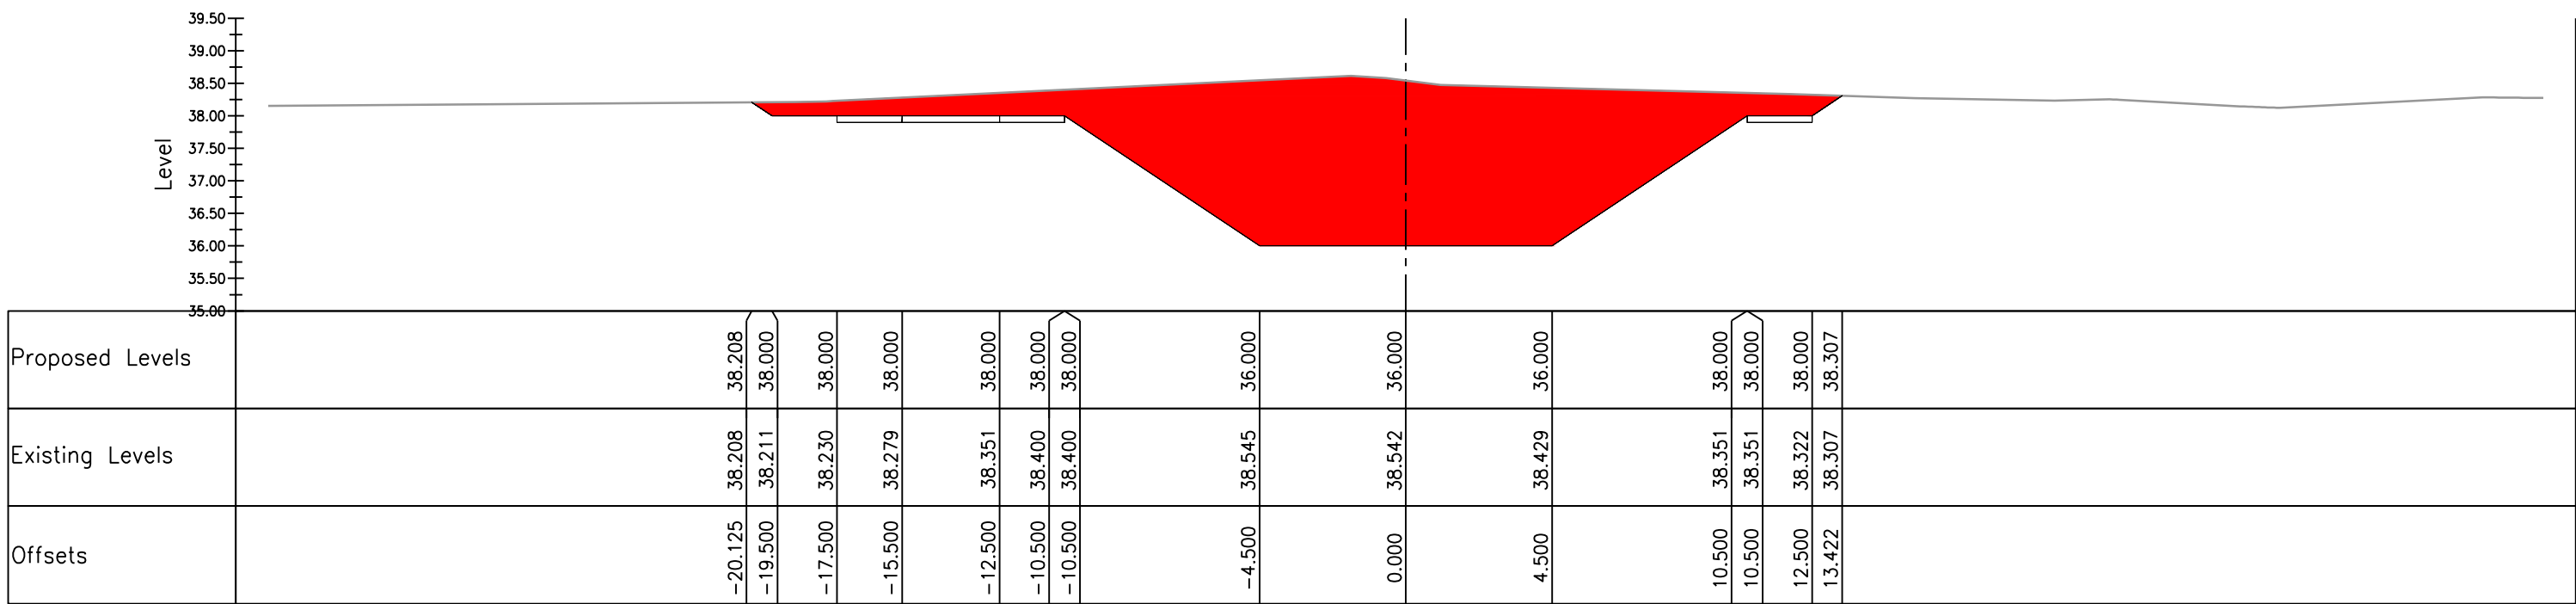

BMK section M to Q
Ch. 1000.000, Horiz. 1:200, Vert. 1:100

Key:

- Proposed Cut
- Proposed Fill

Notes:

- This drawing to be read in conjunction with the relevant specification and all other relevant drawings.
- All dimensions and levels to be checked on site and any discrepancies identified prior to commencement of work.
- All dimensions in millimetres unless otherwise noted.
- All levels in metres unless otherwise noted.

Rev	By	Chkd	Apprd	Date	Description
-----	----	------	-------	------	-------------

Client

**BEDFORD**
BOROUGH COUNCIL

Bedford Borough Council
Borough Hall
Cauldwell Street
Bedford
MK42 8AP
Tel 01234 267422

Halcrow Group Limited
Endeavour House, Forder Way, Cygnet Park, Hampton, Peterborough, Cambs, PE7 8GX
Tel +44 (0)1733 560033 Fax +44 (0)1733 427988
www.halcrow.com



Project
**BEDFORD MILTON
KEYNES WATERWAY
GREEN LANE TO HOMELESS WOOD
(BMK SECTION M TO Q)**

Drawing


DETAILED CROSS-SECTIONS

Drawn by: S.SZWIEC	Date: 10MAR2014
Checked by: CMUNDEN	Date: 10MAR2014
Approved by: J.NAWAZ	Date: 10MAR2014


Drawing No.	Revision
476075-HG-00-00-DR-C-315	1

Drawing Scale: 1:200


OUTLINE DESIGN

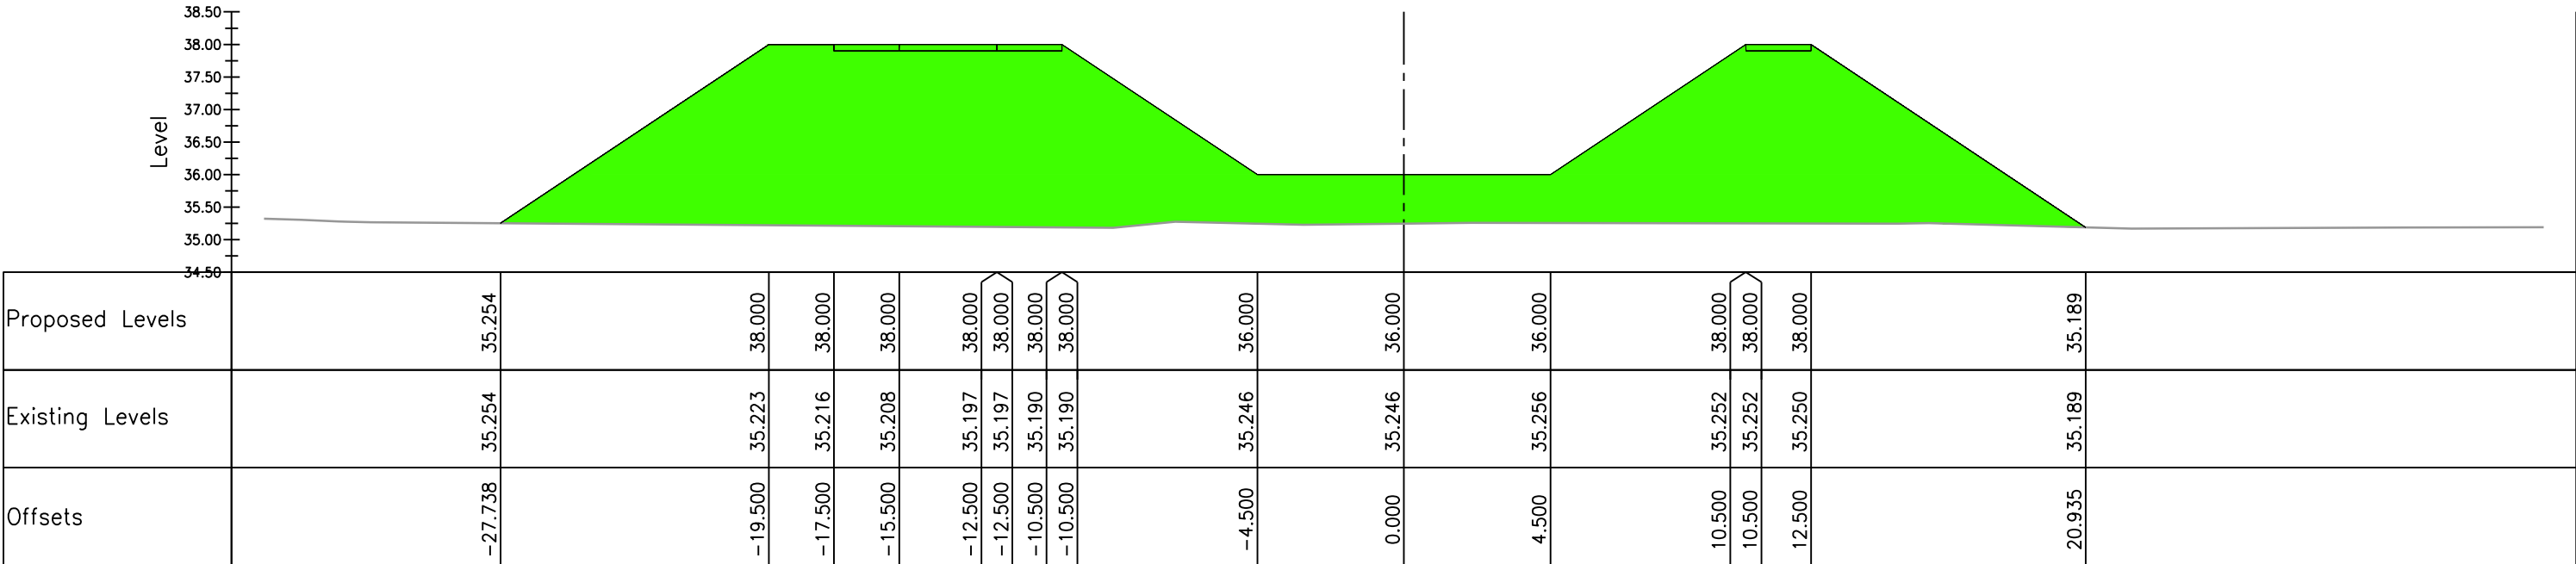


BMK section M to Q
Ch. 1250.000, Horiz. 1:200, Vert. 1:100

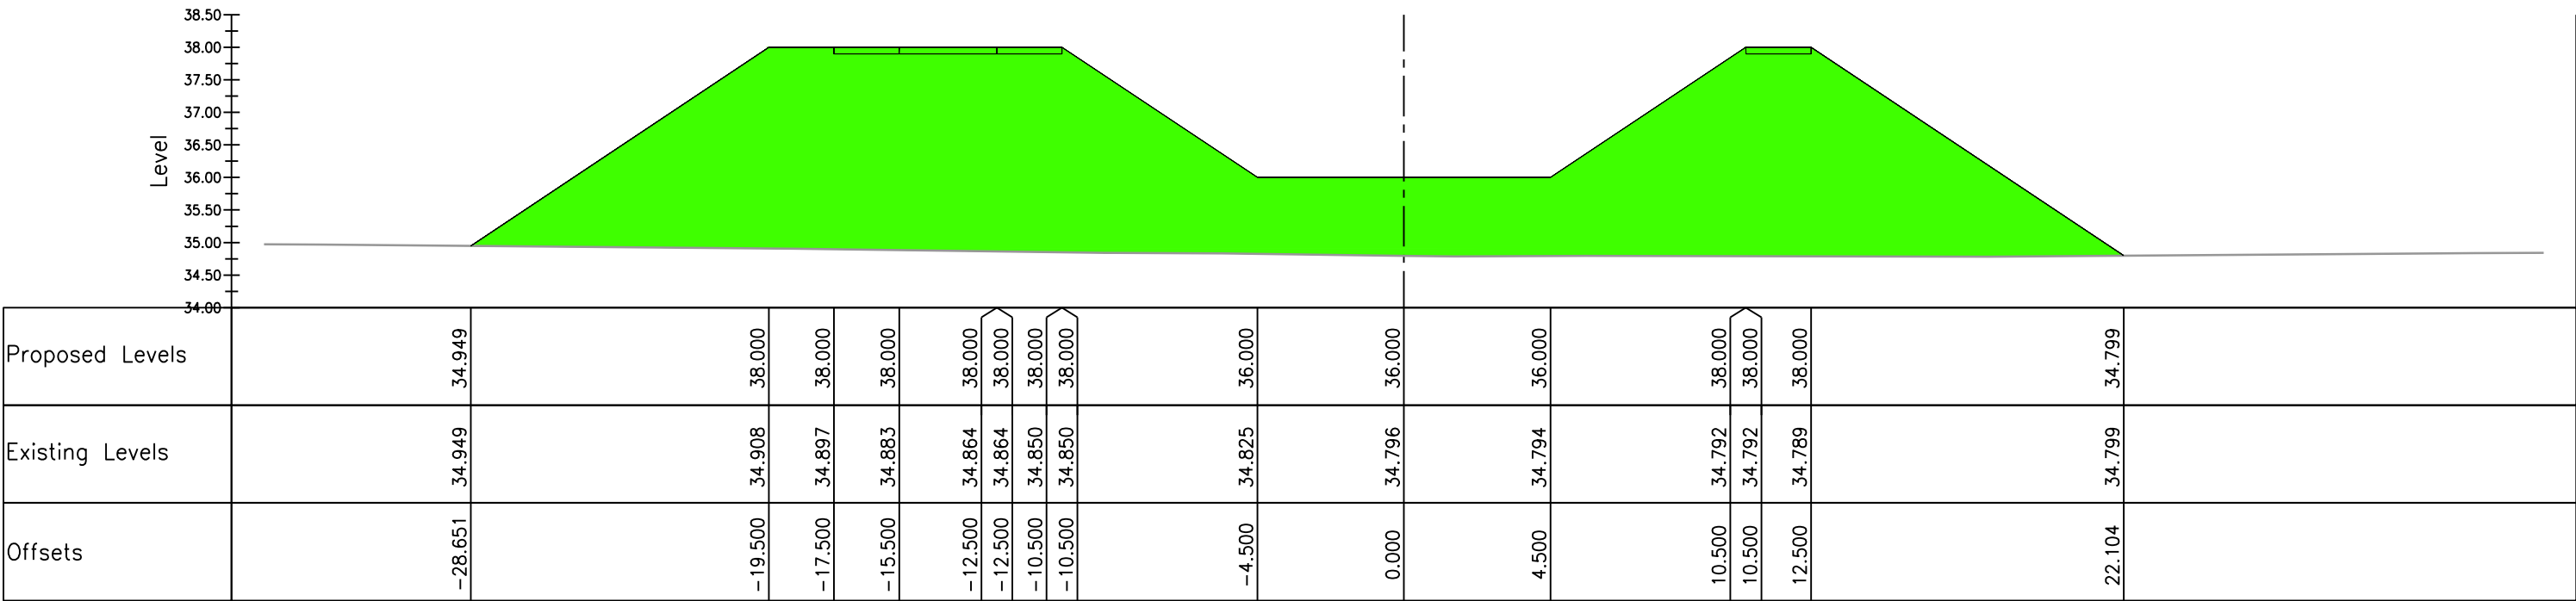

BMK section M to Q
Ch. 1300.000, Horiz. 1:200, Vert. 1:100

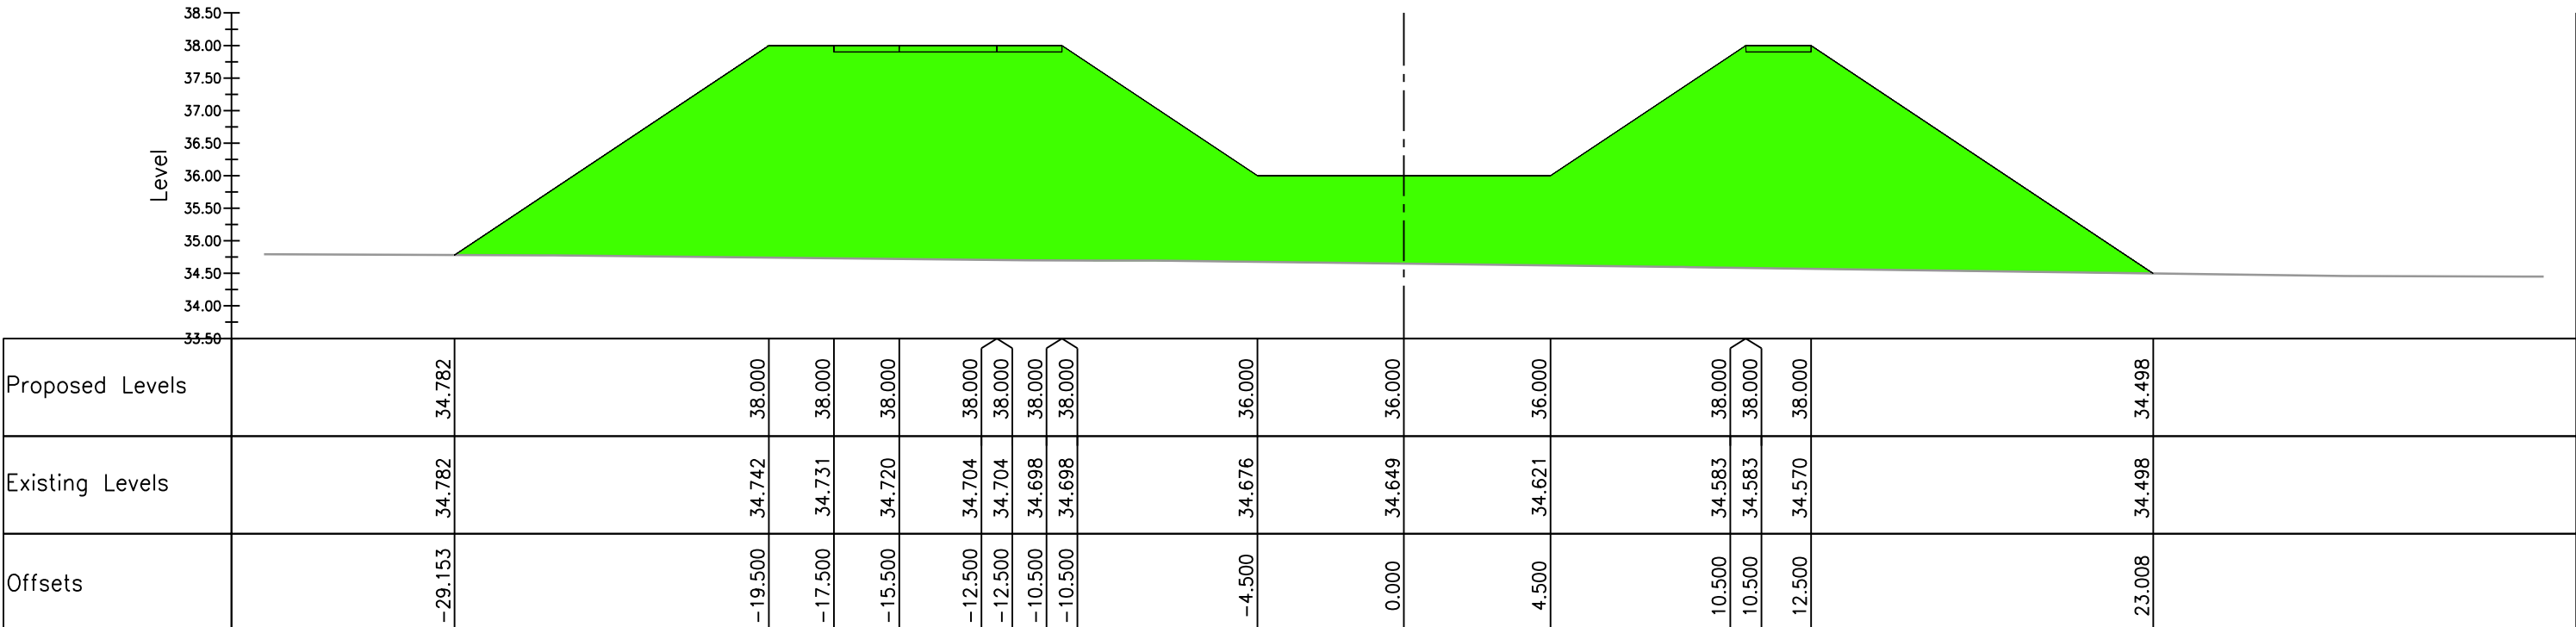

BMK section M to Q
Ch. 1350.000, Horiz. 1:200, Vert. 1:100

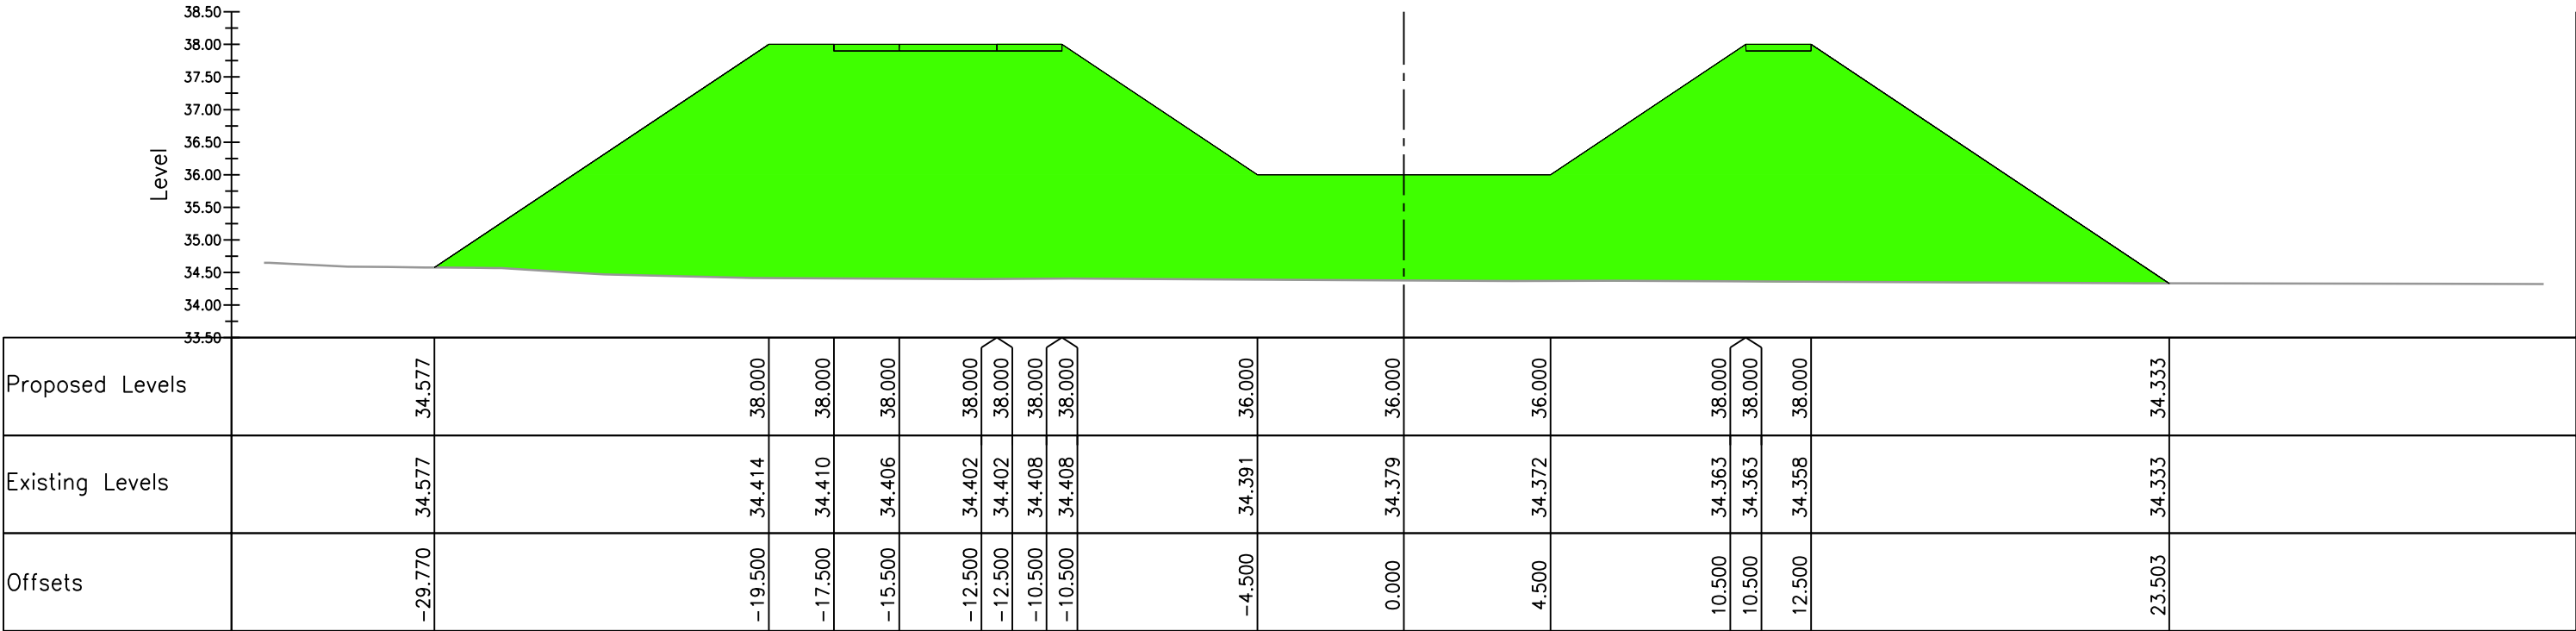

BMK section M to Q
Ch. 1400.000, Horiz. 1:200, Vert. 1:100

Key:

Proposed Cut

Proposed Fill

Notes:

- This drawing to be read in conjunction with the relevant specification and all other relevant drawings.
- All dimensions and levels to be checked on site and any discrepancies identified prior to commencement of work.
- All dimensions in millimetres unless otherwise noted.
- All levels in metres unless otherwise noted.

Rev	By	Chkd	Apprvd	Date	Description

Client

BEDFORD BOROUGH COUNCIL

Bedford Borough Council
Borough Hall
Cauldwell Street
Bedford
MK42 8AP
Tel 01234 267422

Halcrow Group Limited
Endeavour House, Forder Way, Cygnet Park, Hampton, Peterborough, Cambs, PE7 8GX
Tel +44 (0)1733 560033 Fax +44 (0)1733 427988
www.halcrow.com

Halcrow

Project

**BEDFORD MILTON
KEYNES WATERWAY
GREEN LANE TO HOMELESS WOOD
(BMK SECTION M TO Q)**

Drawing





**DETAILED
CROSS-SECTIONS**

Drawn by: S.SZWIEC Date: 10MAR2014
Checked by: CMUNDEN Date: 10MAR2014
Approved by: J.NAWAZ Date: 10MAR2014

Drawing No. 476075-HG-00-00-DR-C-317 Revision 1





Drawing Scale: 1:200

OUTLINE DESIGN

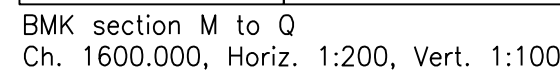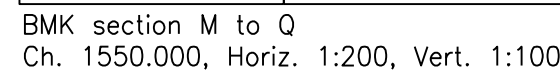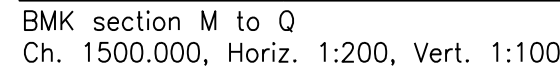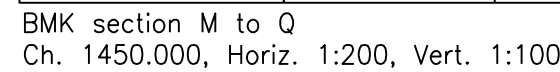





OUTLINE DESIGN

Drawing Scale: 1:200

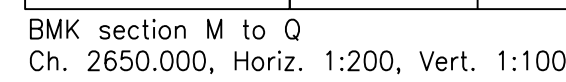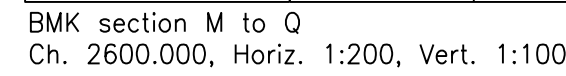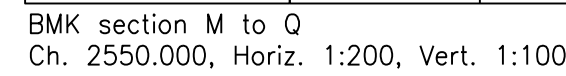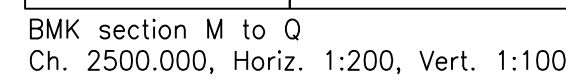

OUTLINE DESIGN

Drawing Scale: 1:200

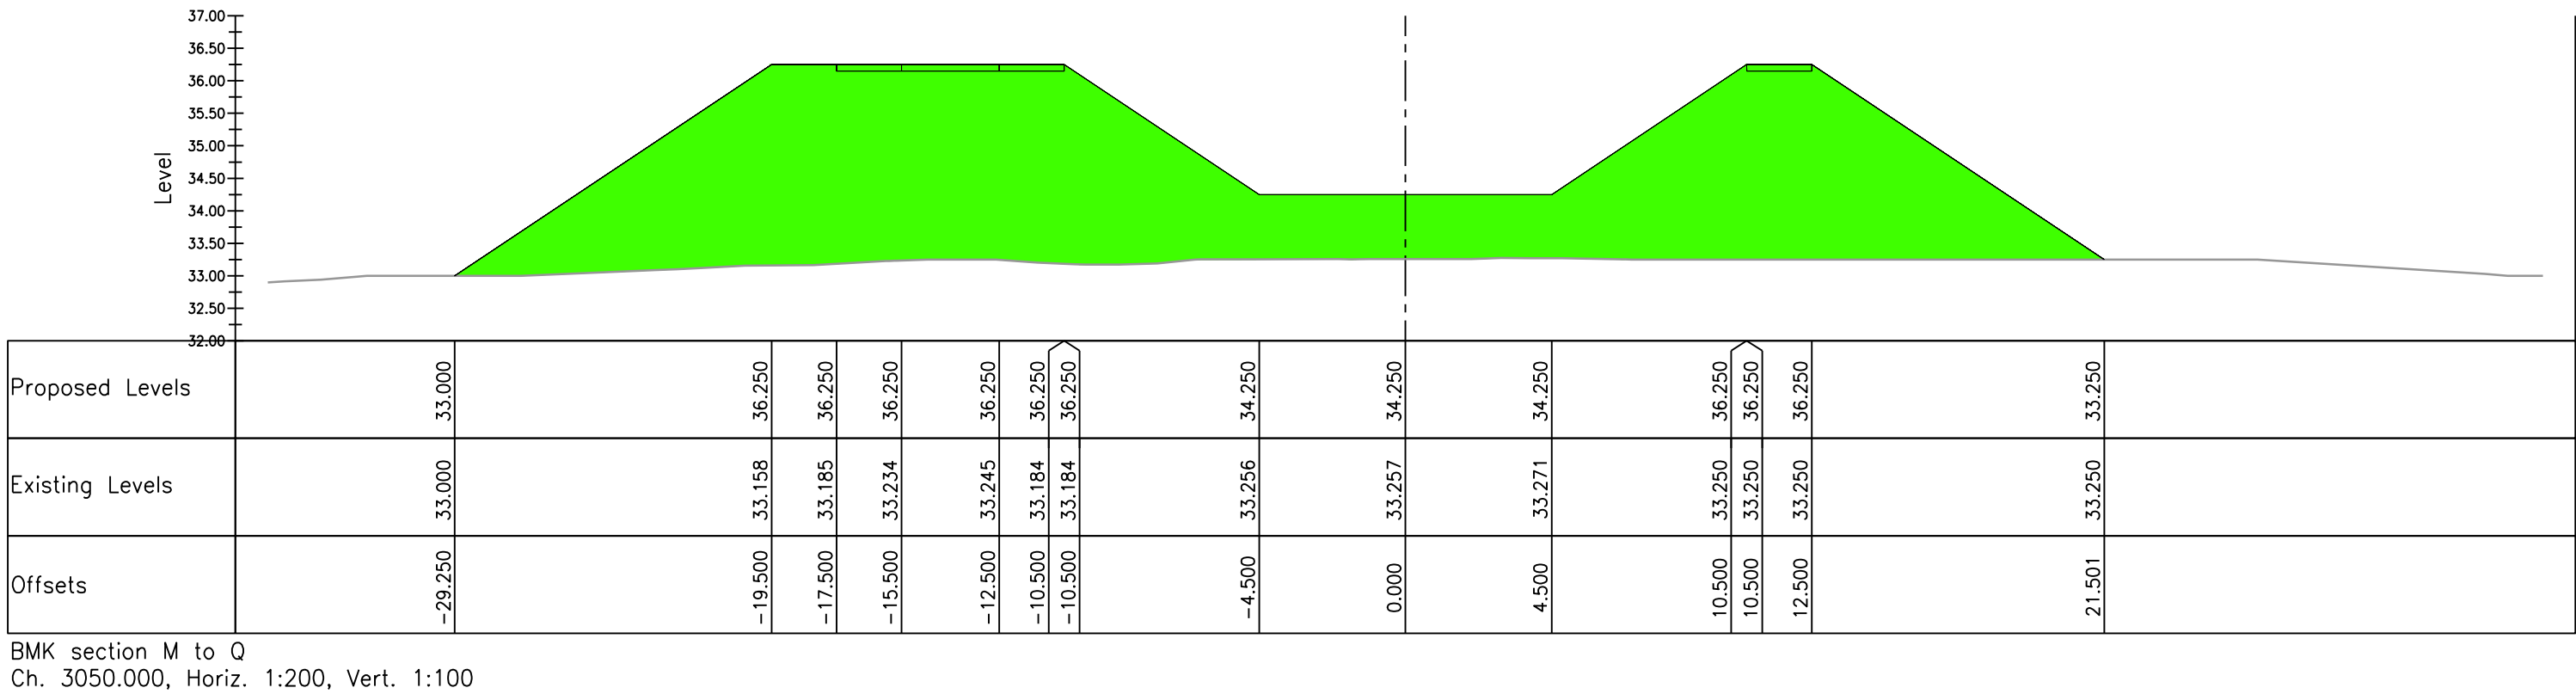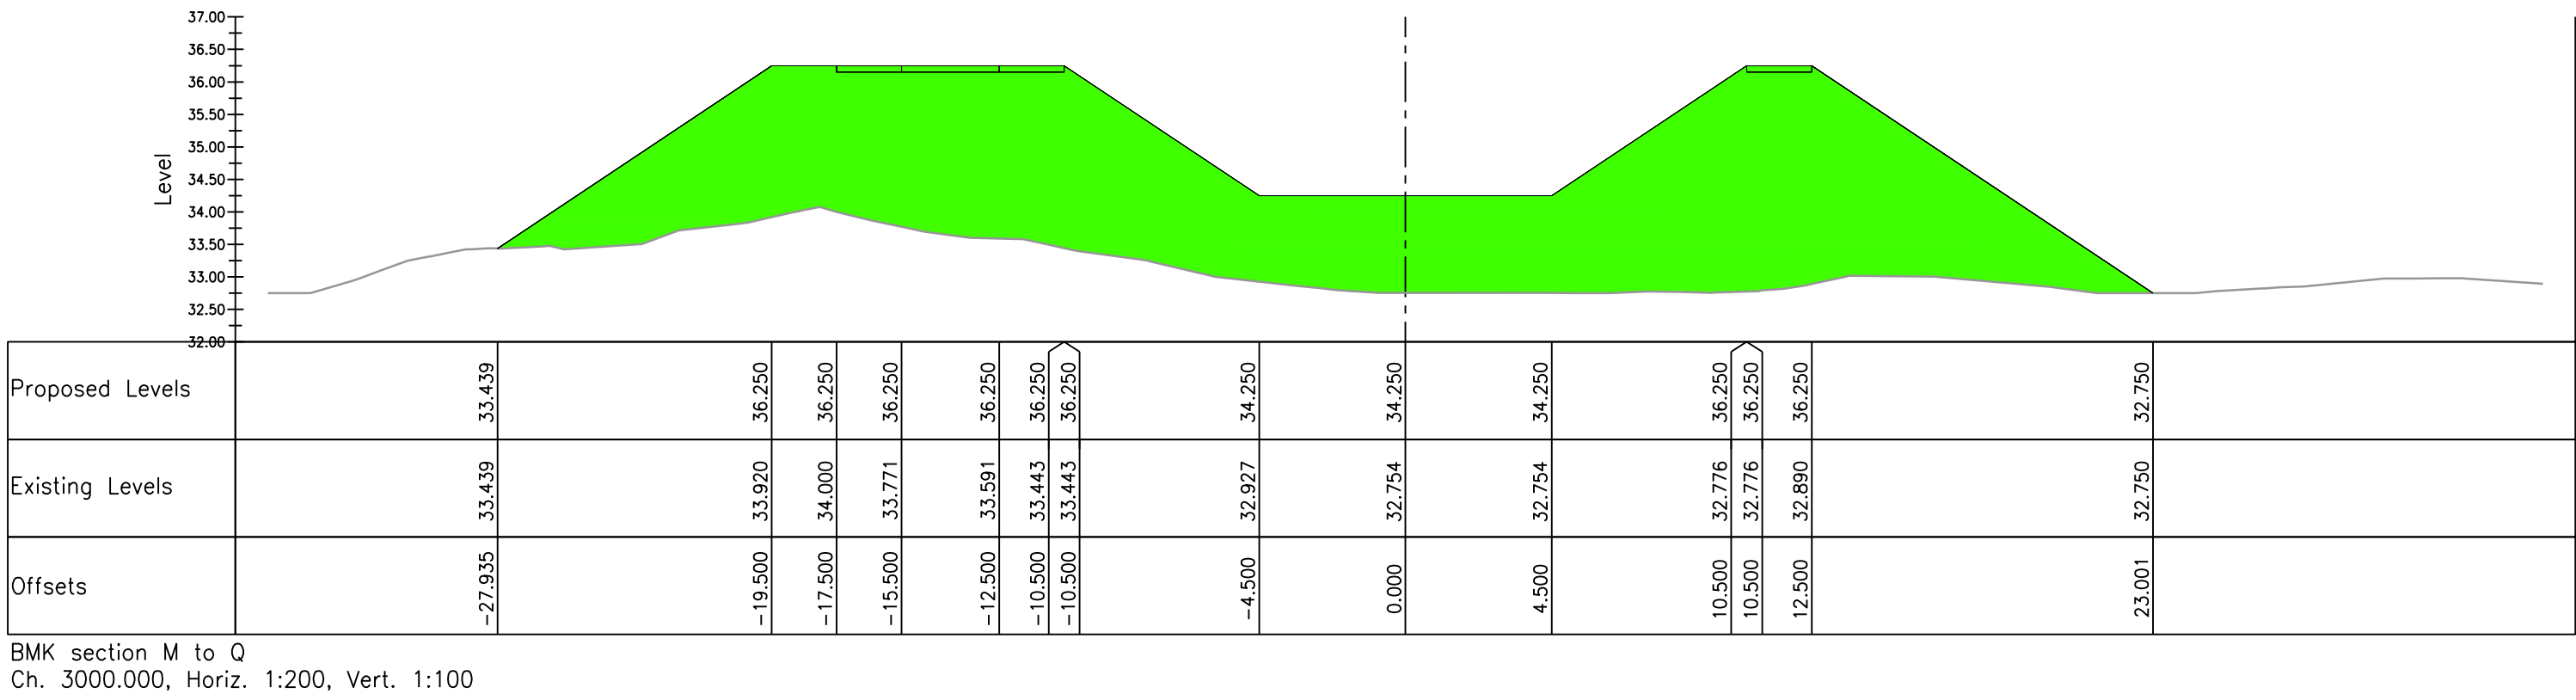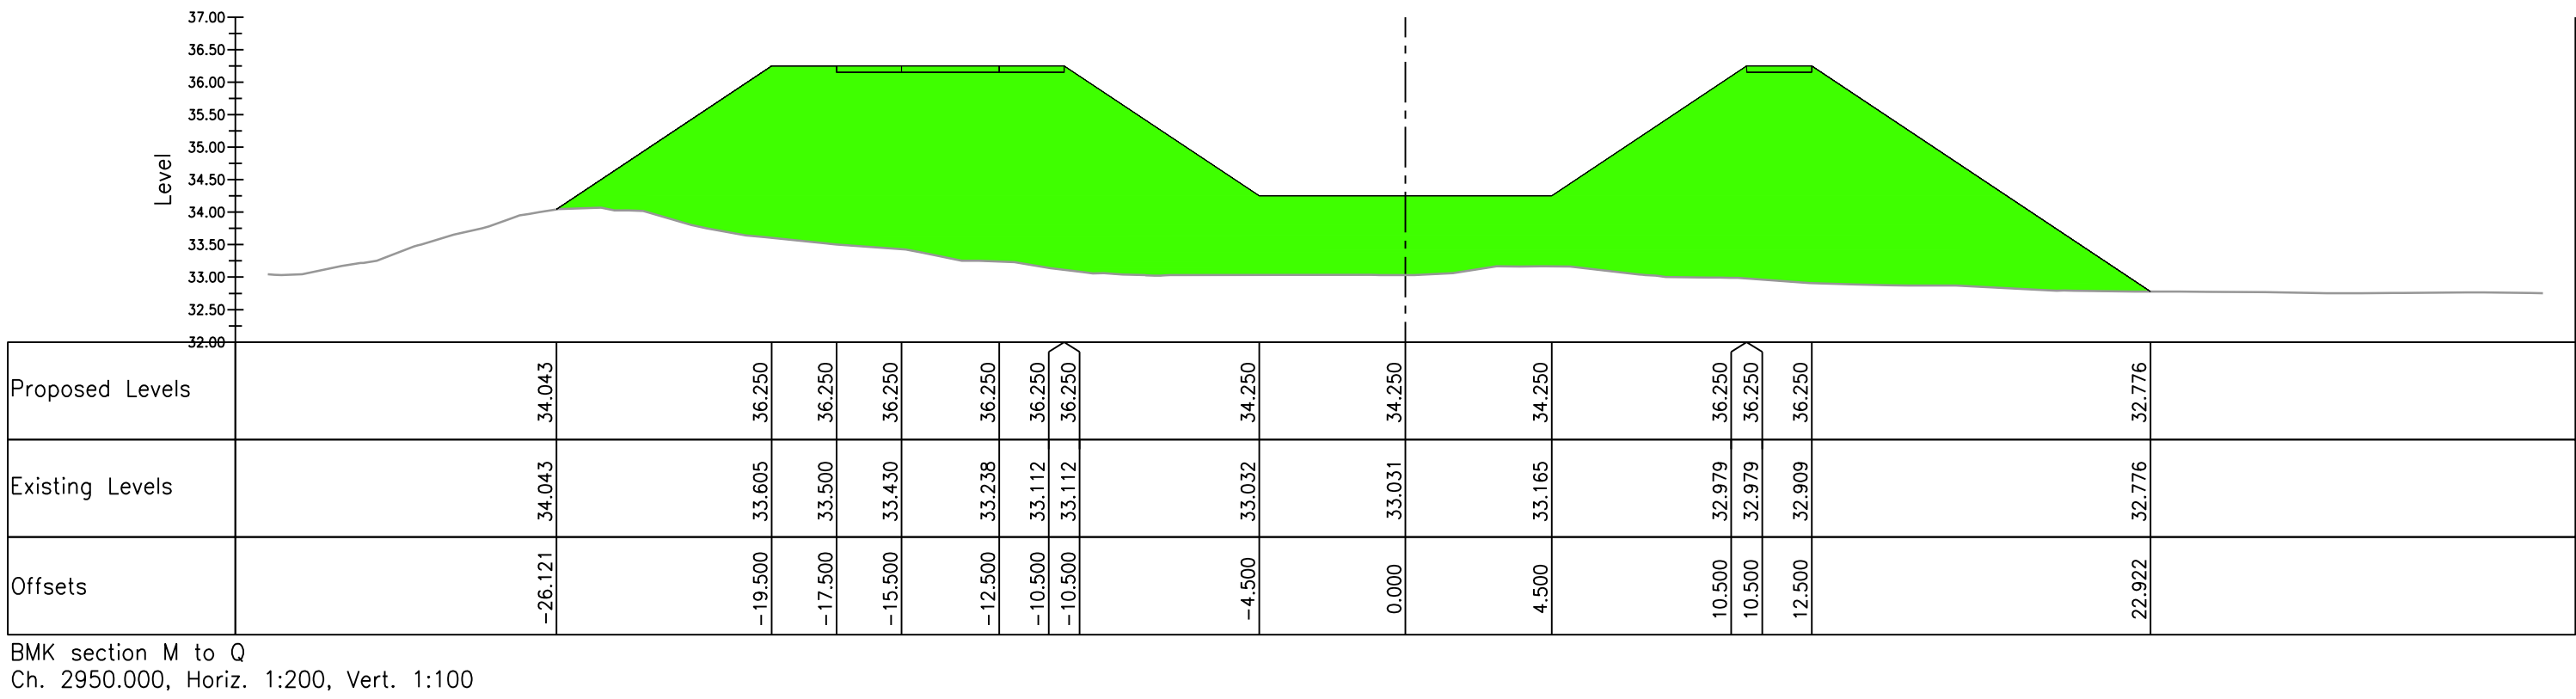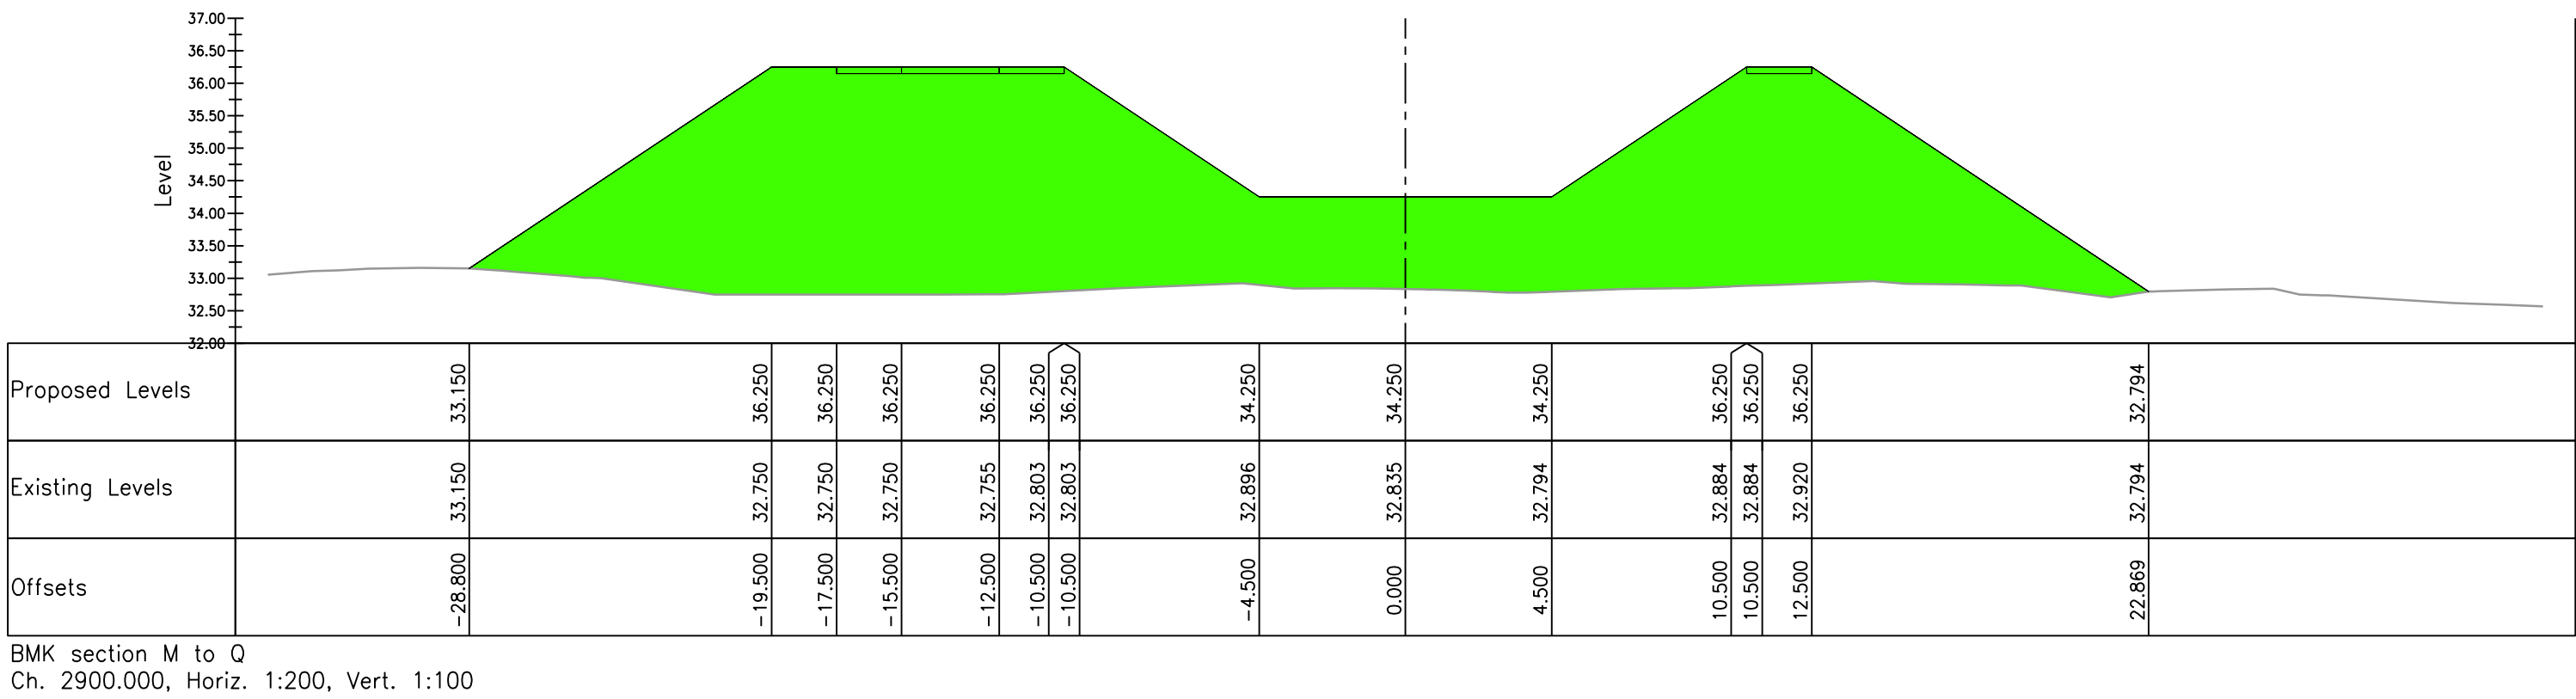

Key:

Proposed Cut

Proposed Fill

Notes:

- This drawing to be read in conjunction with the relevant specification and all other relevant drawings.
- All dimensions and levels to be checked on site and any discrepancies identified prior to commencement of work.
- All dimensions in millimetres unless otherwise noted.
- All levels in metres unless otherwise noted.

Rev	By	Chkd	Apprvd	Date	Description

Client

 **BEDFORD**
BOROUGH COUNCIL

Bedford Borough Council
Borough Hall
Cauldwell Street
Bedford
MK42 8AP
Tel 01234 267422

Halcrow Group Limited
Endeavour House, Forder Way, Cygnet Park, Hampton, Peterborough, Cambs, PE7 8GX
Tel +44 (0)1733 560033 Fax +44 (0)1733 427988
www.halcrow.com



Project

BEDFORD MILTON
KEYNES WATERWAY
GREEN LANE TO HOMELESS WOOD
(BMK SECTION M TO Q)


Drawing

DETAILED
CROSS-SECTIONS

Drawn by: S.SZWIEC	Date: 10MAR2014
Checked by: CMUNDEN	Date: 10MAR2014
Approved by: J.NAWAZ	Date: 10MAR2014

Drawing No.	Revision
476075-HG-00-00-DR-C-325	1

Drawing Scale: 1:200


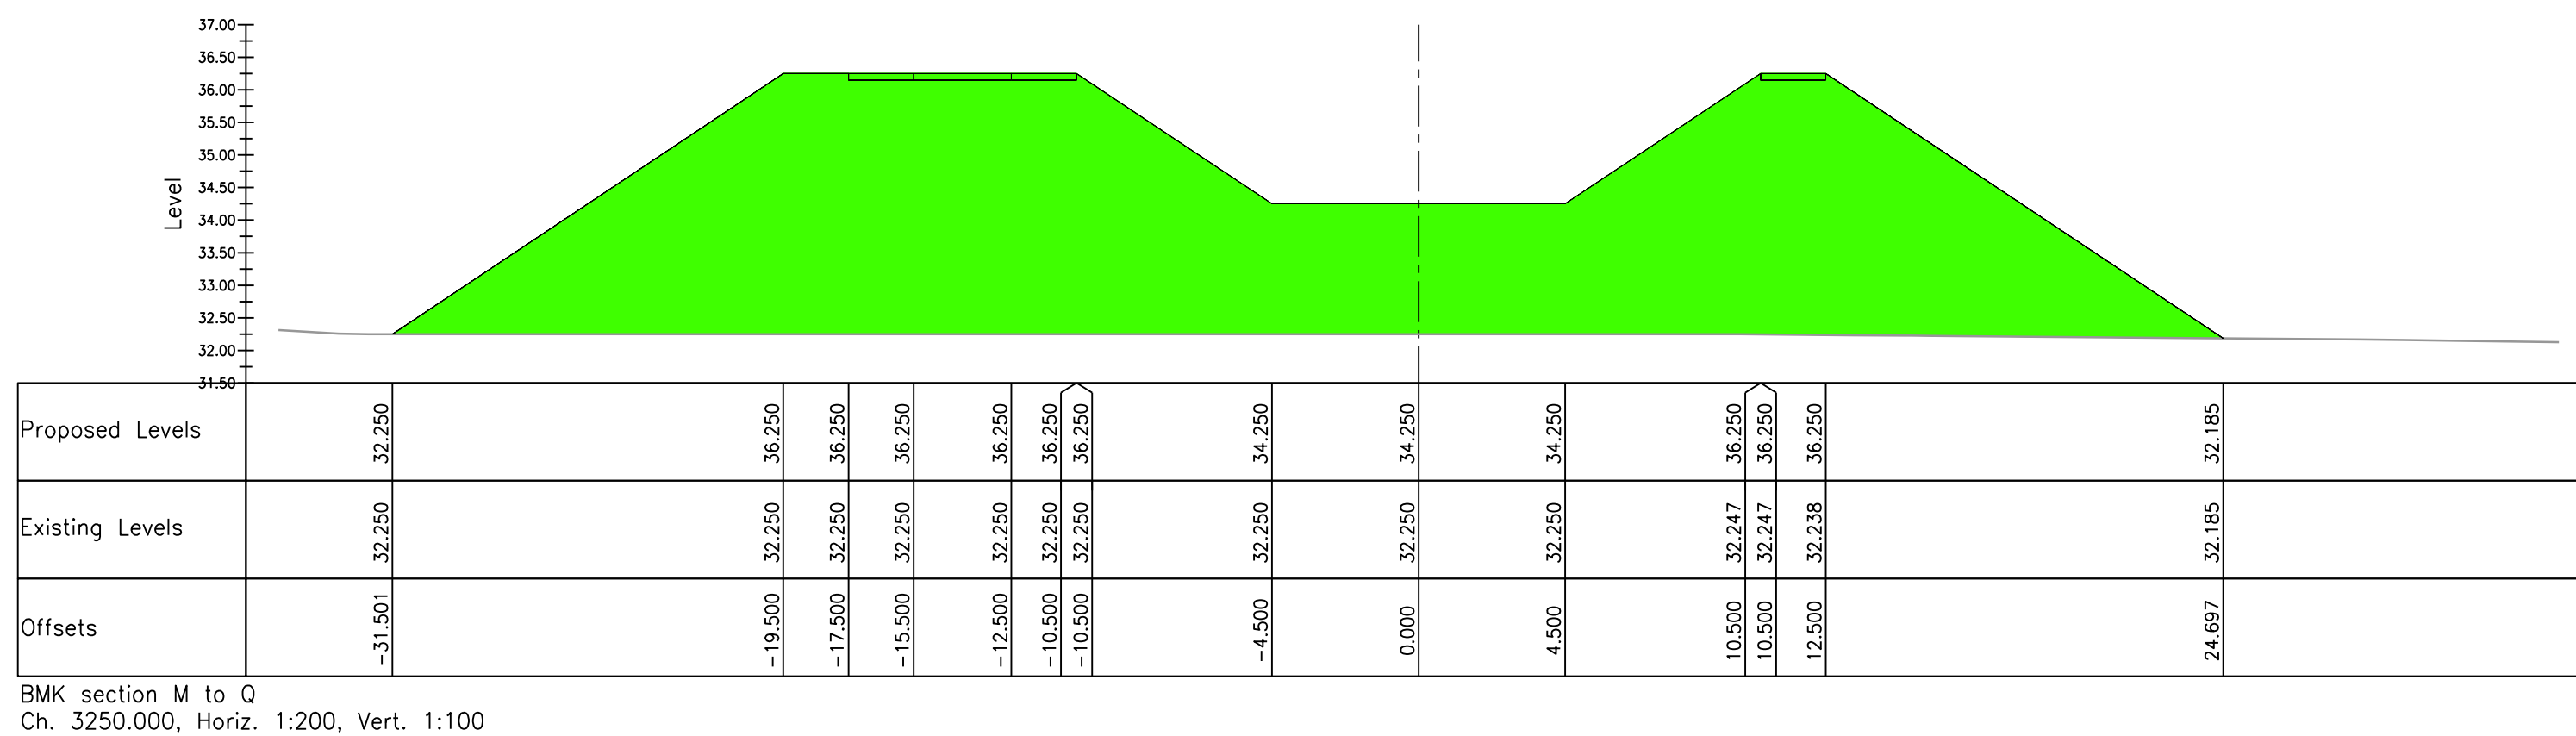


OUTLINE DESIGN

Notes:

1. This drawing to be read in conjunction with the relevant specification and all other relevant drawings.
2. All dimensions and levels to be checked on site and any discrepancies identified prior to commencement of work.
3. All dimensions in millimetres unless otherwise noted.
4. All levels in metres unless otherwise noted.

-	-	-	-	06/06/10	-
Rev	By	Chkd	Appvd	Date	Description
 BEDFORD BOROUGH COUNCIL Bedford Borough Council Borough Hall Claudiwell Street Bedford MK42 8AP Tel 01234 267422					
Halcrow Group Limited Endeavour House, Forder Way, Cynnet Park, Milton, Peterborough, Cambs, PE7 8GX Tel +44 (0)1733 560033 Fax +44 (0)1733 427988 www.halcrow.com					
					
Project BEDFORD MILTON KEYNES WATERWAY GREEN LANE TO HOMELESS WOOD (BMK SECTION M TO Q)					
Drawing					
DETAILED CROSS-SECTIONS					
Drawn by: S.SZWIEC					Date: 10MAR2011
Checked by: C.MUNDEN					Date: 10MAR2011
Approved by: J.NAWAZ					Date: 10MAR2011
Drawing No.					Revision
476075-HG-00-00-DR-C-326					1
Drawing Scale: 1:200					

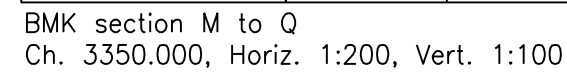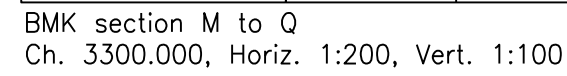

Key:

-  Proposed Cut
-  Proposed Fill

Notes:

1. This drawing to be read in conjunction with the relevant specification and all other relevant drawings.
2. All dimensions and levels to be checked on site and any discrepancies identified prior to commencement of work.
3. All dimensions in millimetres unless otherwise noted.
4. All levels in metres unless otherwise noted.

-	-	-	-	00-00-10	-
Rev	By	Chkd	Apprvd	Date	Description

Client

 **BEDFORD**
BOROUGH COUNCIL

Bedford Borough Council
Borough Hall
Cauldwell Street
Bedford
MK42 9AP
Tel 01234 267422

Halcrow Group Limited
Endeavour House, Forder Way, Cygnet Park, Hampton, Peterborough, Cambs, PE7 8GX
Tel +44 (0)1733 560033 Fax +44 (0)1733 427988
www.halcrow.com



Project **BEDFORD MILTON
KEYNES WATERWAY
GREEN LANE TO HOMELESS WOOD
(BMK SECTION M TO Q)**

Drawing

DETAILED CROSS-SECTIONS

Drawn by: S.SZWIEC	Date: 10MAR2014
Checked by: C.MUNDEN	Date: 10MAR2014
Approved by: J.NAWAZ	Date: 10MAR2014

Drawing No.	Revision
-------------	----------

476075-HG-00-00-DR-C-327	1
--------------------------	---

Drawing Scale: 1:200

OUTLINE DESIGN