


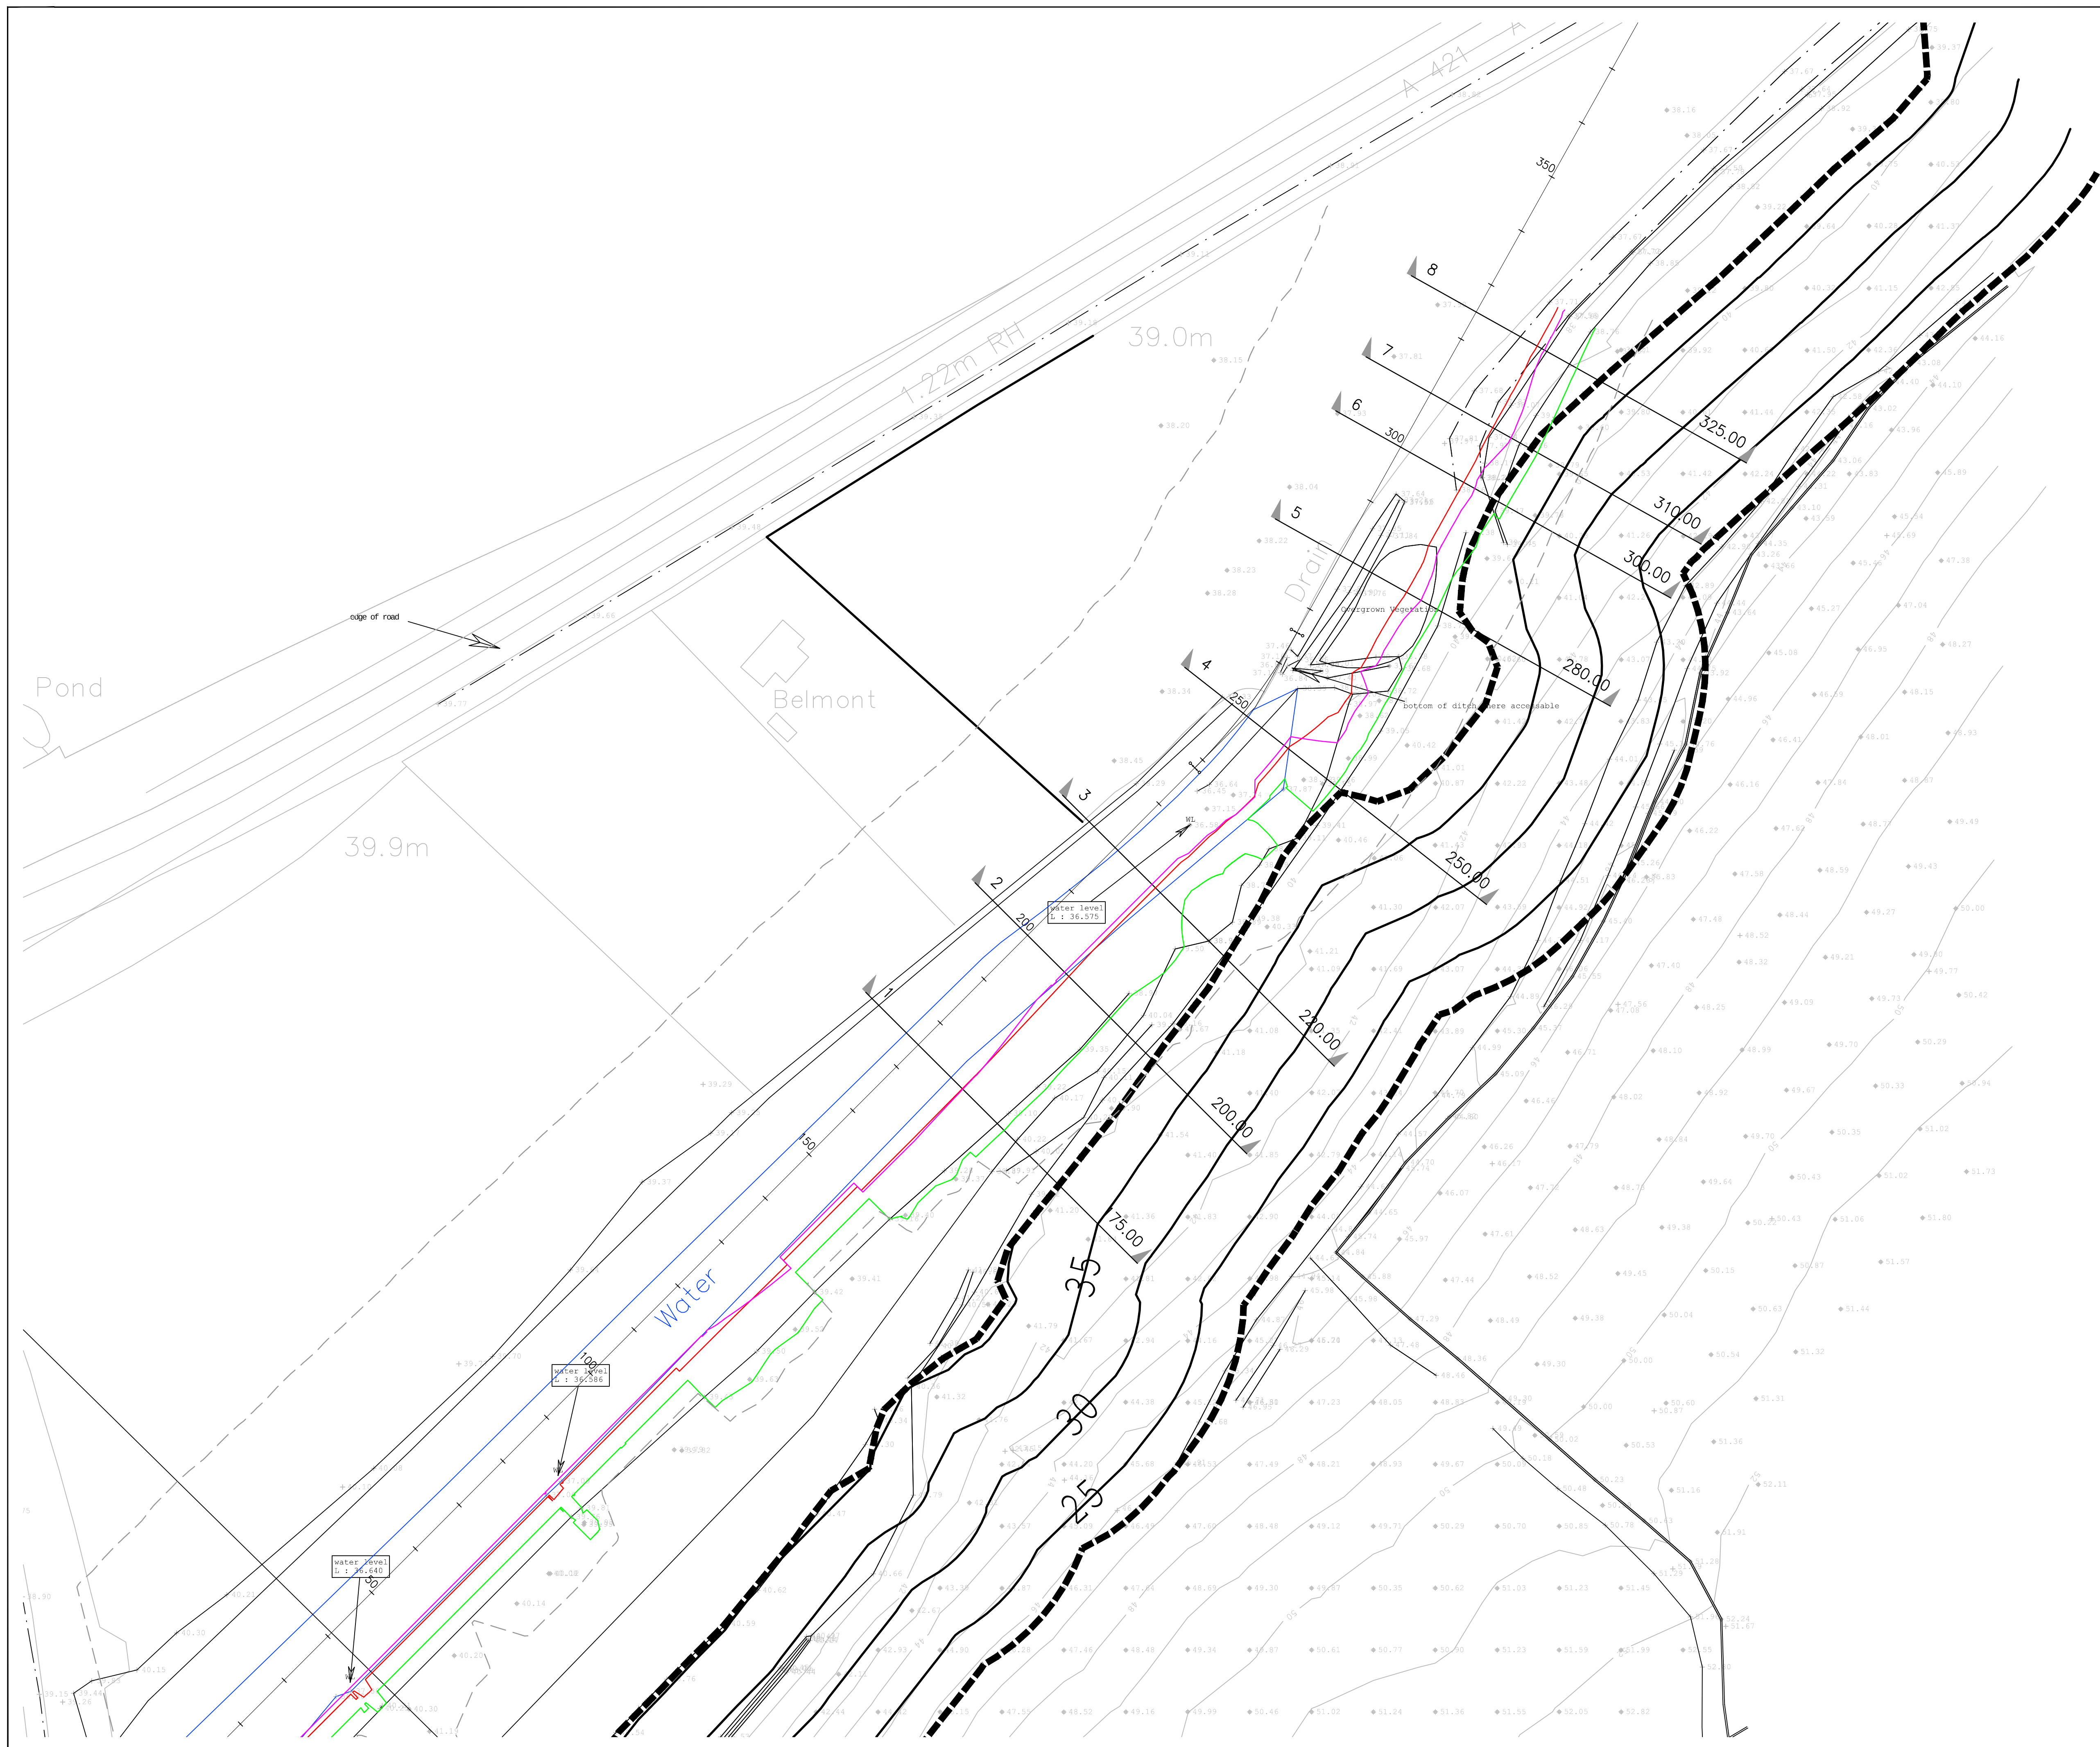

Key:

Notes:

1. All dimensions in millimetres unless otherwise noted.
2. All levels in metres unless otherwise noted.

DRAFT

-	-	-	-	00-00-10	-
Rev	By	Chkd	Apprvd	Date	Description

Client



Halcrow Group Limited
 Endeavour House, Forder Way, Cygnet Park, Hampton, Peterborough, Cambs, PE7 8GX
 Tel +44 (0)1733 560033 Fax +44 (0)1733 427988
www.halcrow.com

Project

BEDFORD MILTON
KEYNES WATERWAY
GREEN LANE TO HOMELESS WOOD
(BMK SECTION M TO Q)

Drawing

BMK WATERWAY AND
STEWARTBY LANDFILL SITE
PLAN

Drawn by: MI.MIŚCICKI Date: 24JUL2014

Checked by: C.MUNDEN Date: 24JUL2014

Approved by: J.NAWAZ Date: 24JUL2014

Drawing No.	Revision
476075-HG-00-00-DR-C-600	-

Drawing Scale: 1:200

