


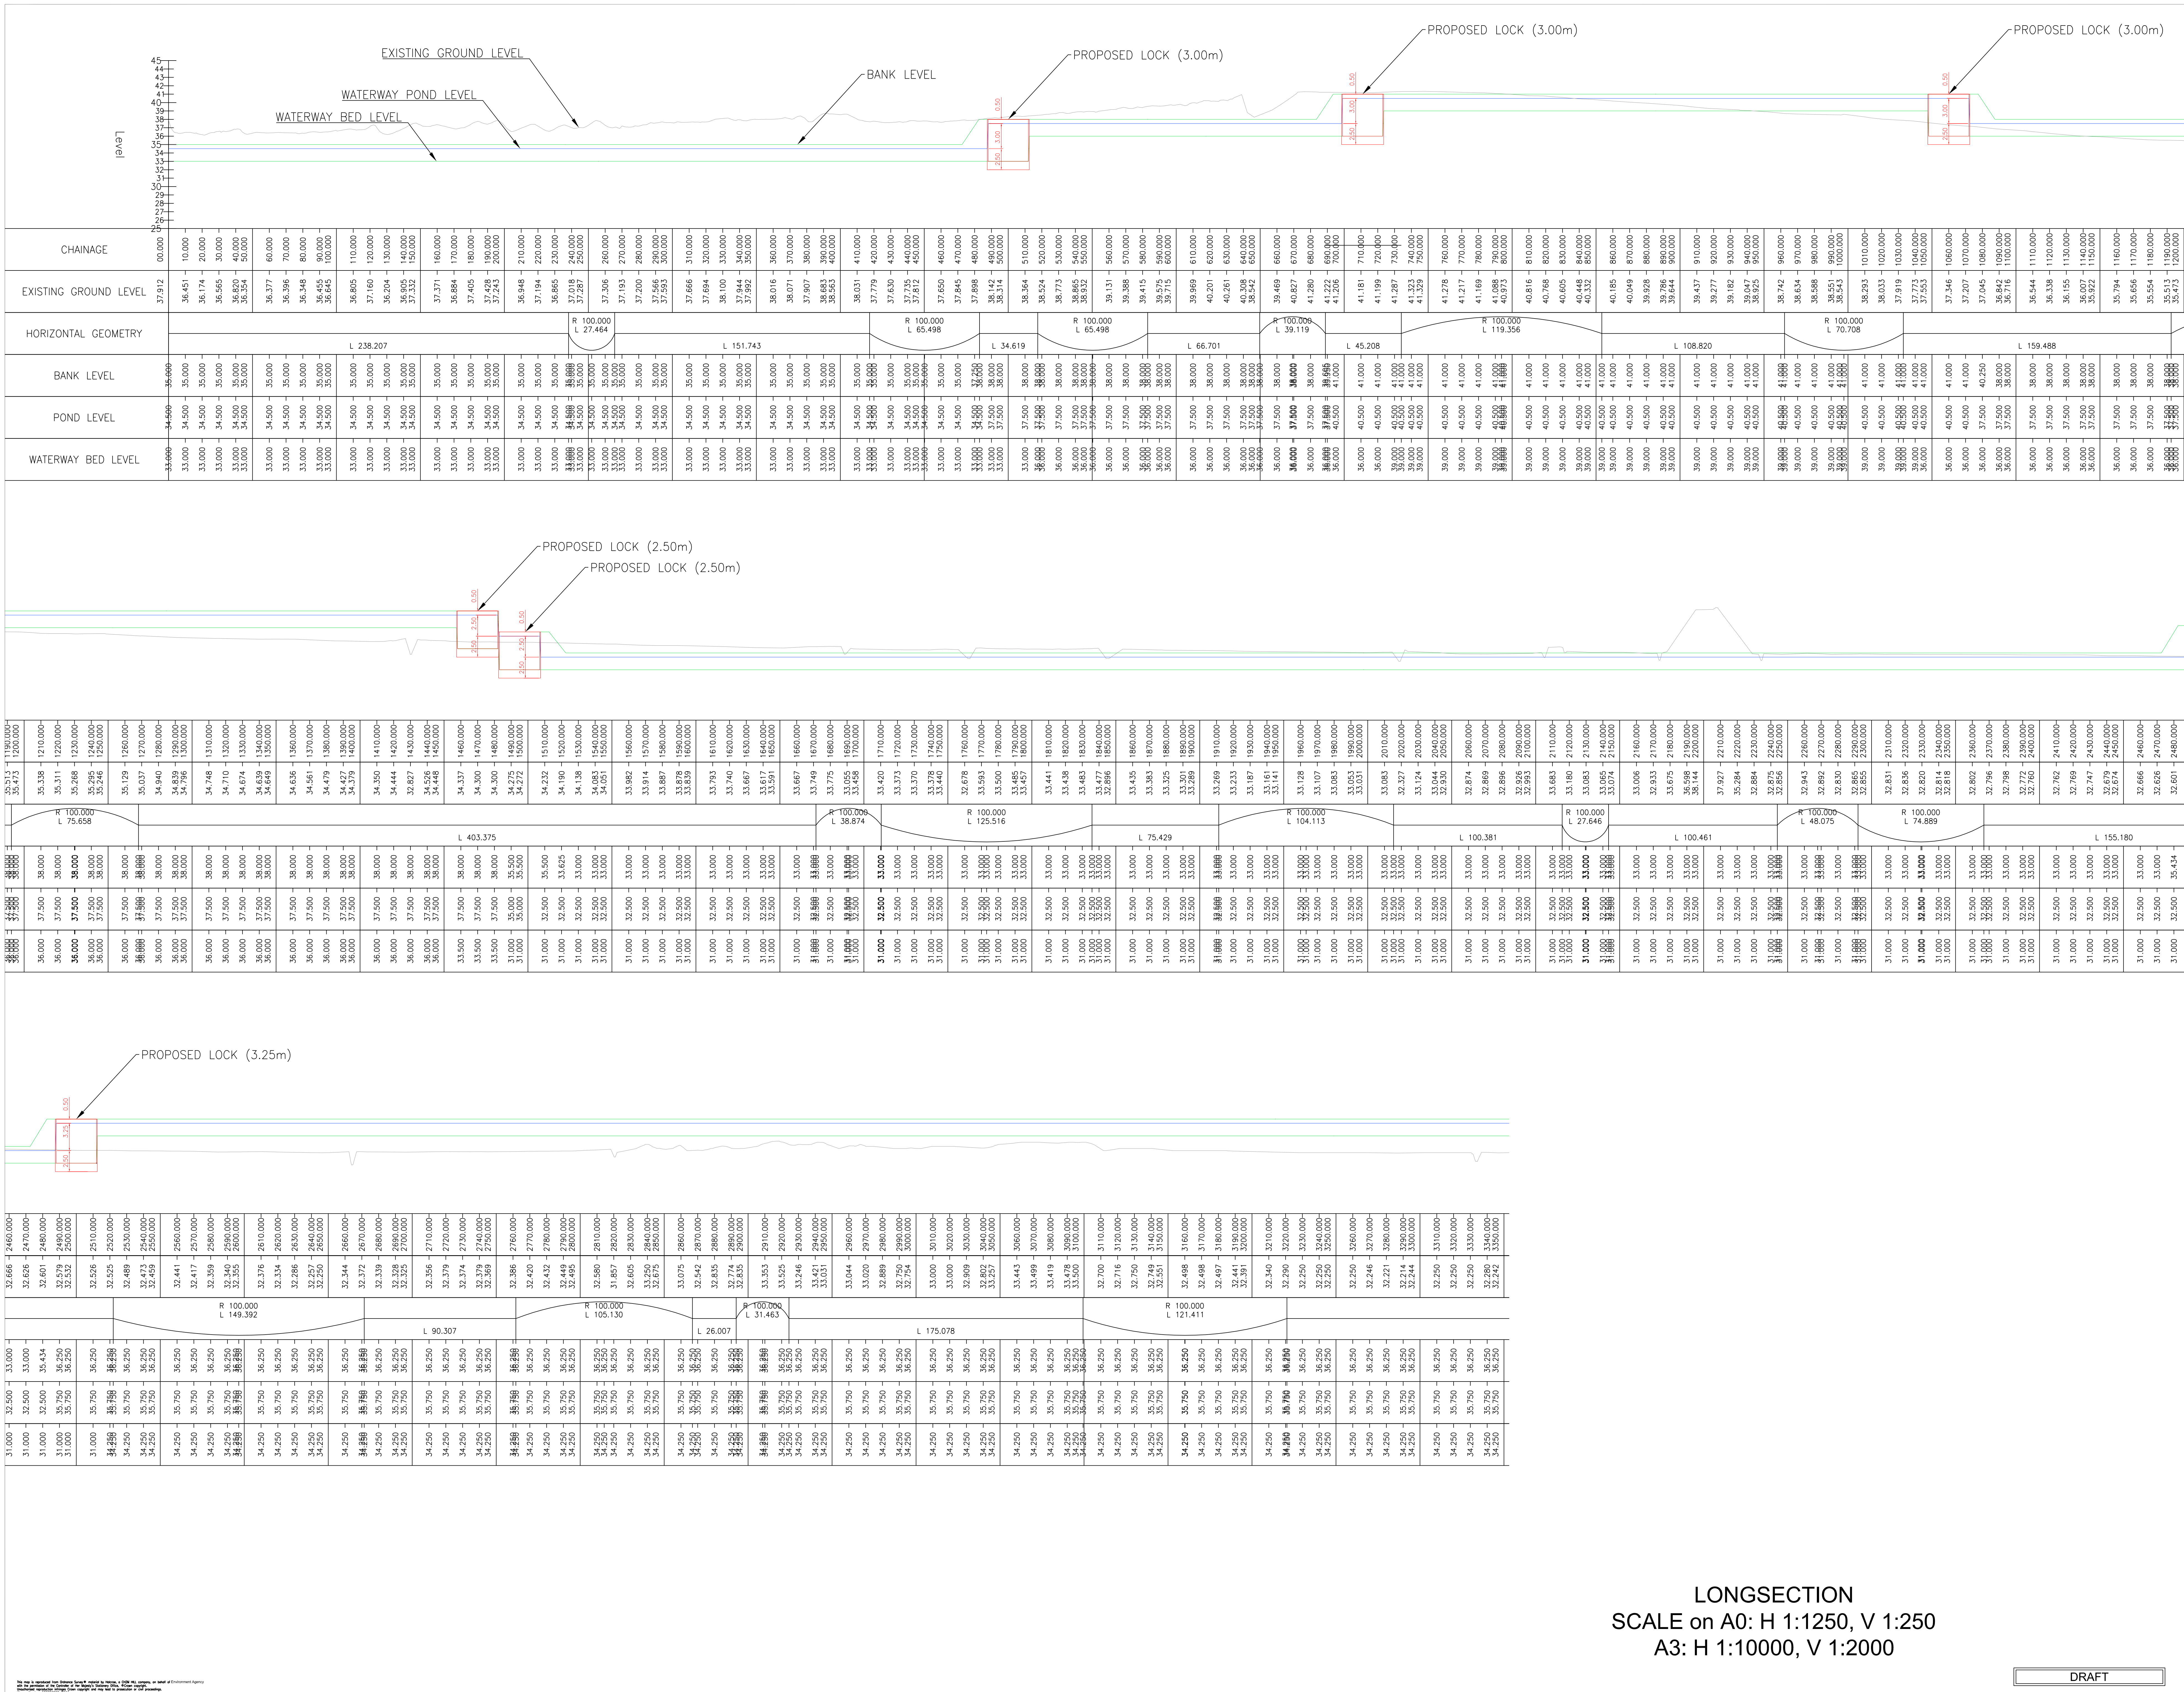

Key Plan:

- Proposed Lock
(Water Level Change)
- Proposed Bank Level
- Proposed Water Level
- Proposed Bed Level

Notes:

- DO NOT SCALE FROM THIS DRAWING.
- ALL LEVELS GIVEN IN METRES ABOVE ORDNANCE DATUM (mAOD).
- ALL DIMENSIONS IN MILLIMETRES UNLESS OTHERWISE NOTED.

SCALE 1:1250 METRES

Rev	By	Chkd	Appr'd	Date	Description

Client

BEDFORD BOROUGH COUNCIL
 Bedford Borough Council
 Borough Hall
 Cauldwell Street
 Bedford
 MK42 5AF
 Tel: 01753 367422

Halcrow Group Limited
 Colson House, Foster Way, Cyntral Park, Hampton, Polesworth, Leics, LE17 9GX
 Tel +44 (0)1753 560033 Fax +44 (0)1753 427988
www.halcrow.com

A CH2M HILL COMPANY

Project

BEDFORD MILTON KEYNES WATERWAY

MAIN STUDY AREA

Drawing

WATERWAY LONGITUDINAL PROFILE

OPTION 2

Drawn by: S SZWIEC	Date: 20FEB2014
Checked by: TJUPSON	Date: 20FEB2014
Approved by: J NAVAZ	Date: 20FEB2014

Drawing No.	Revision
476075-HG-00-00-DR-C-0202	1